

Lot Split & Consolidation



Prepared for Susan Heil

Part of Lot 9, Tract 2, Original Mentor Township 10 North,

Range 9 West of the Connecticut Western Reserve

City of Mentor, Lake County, Ohio

September 2009 Scale 1"=40'

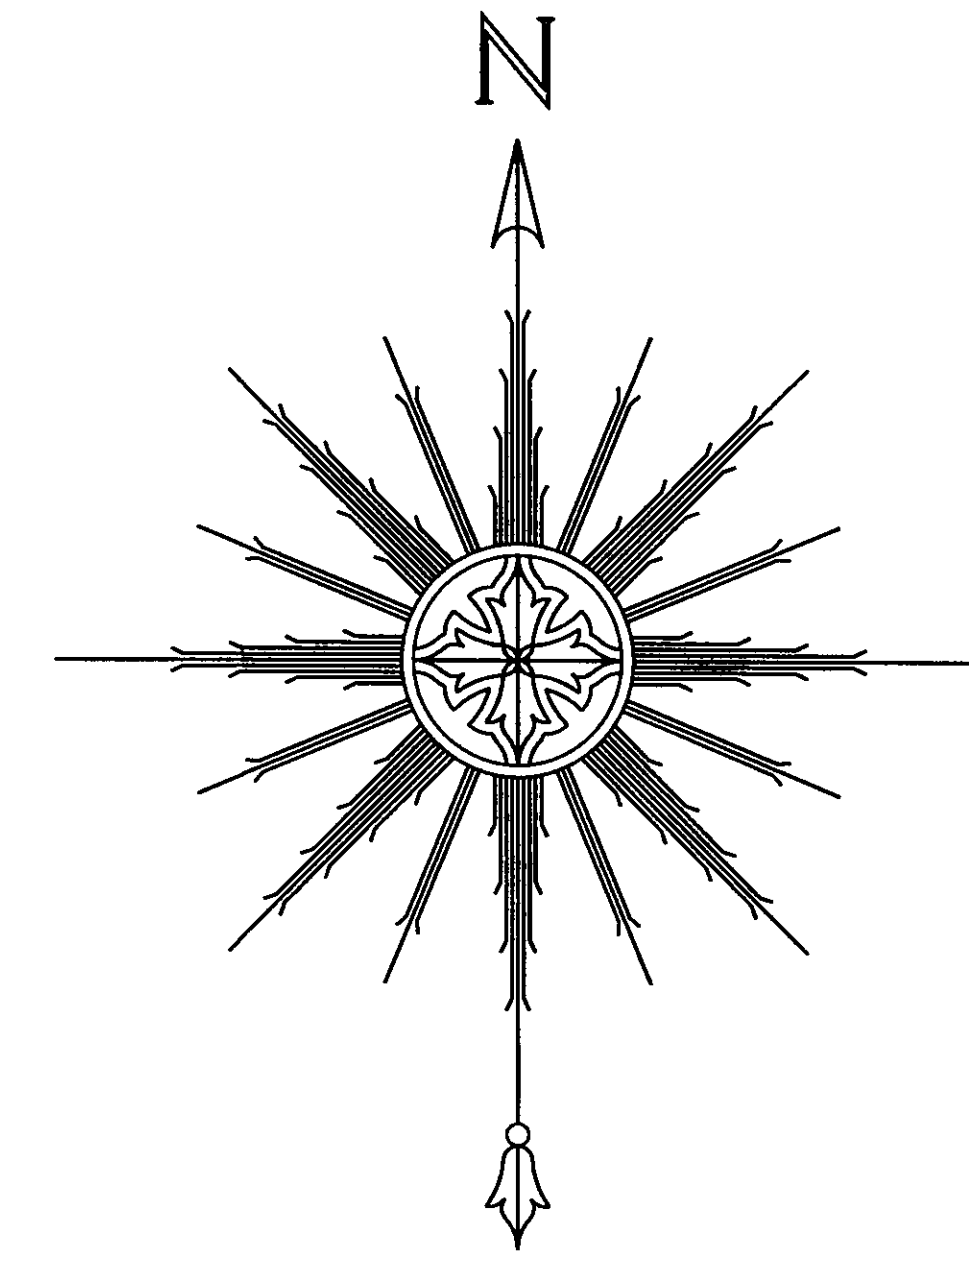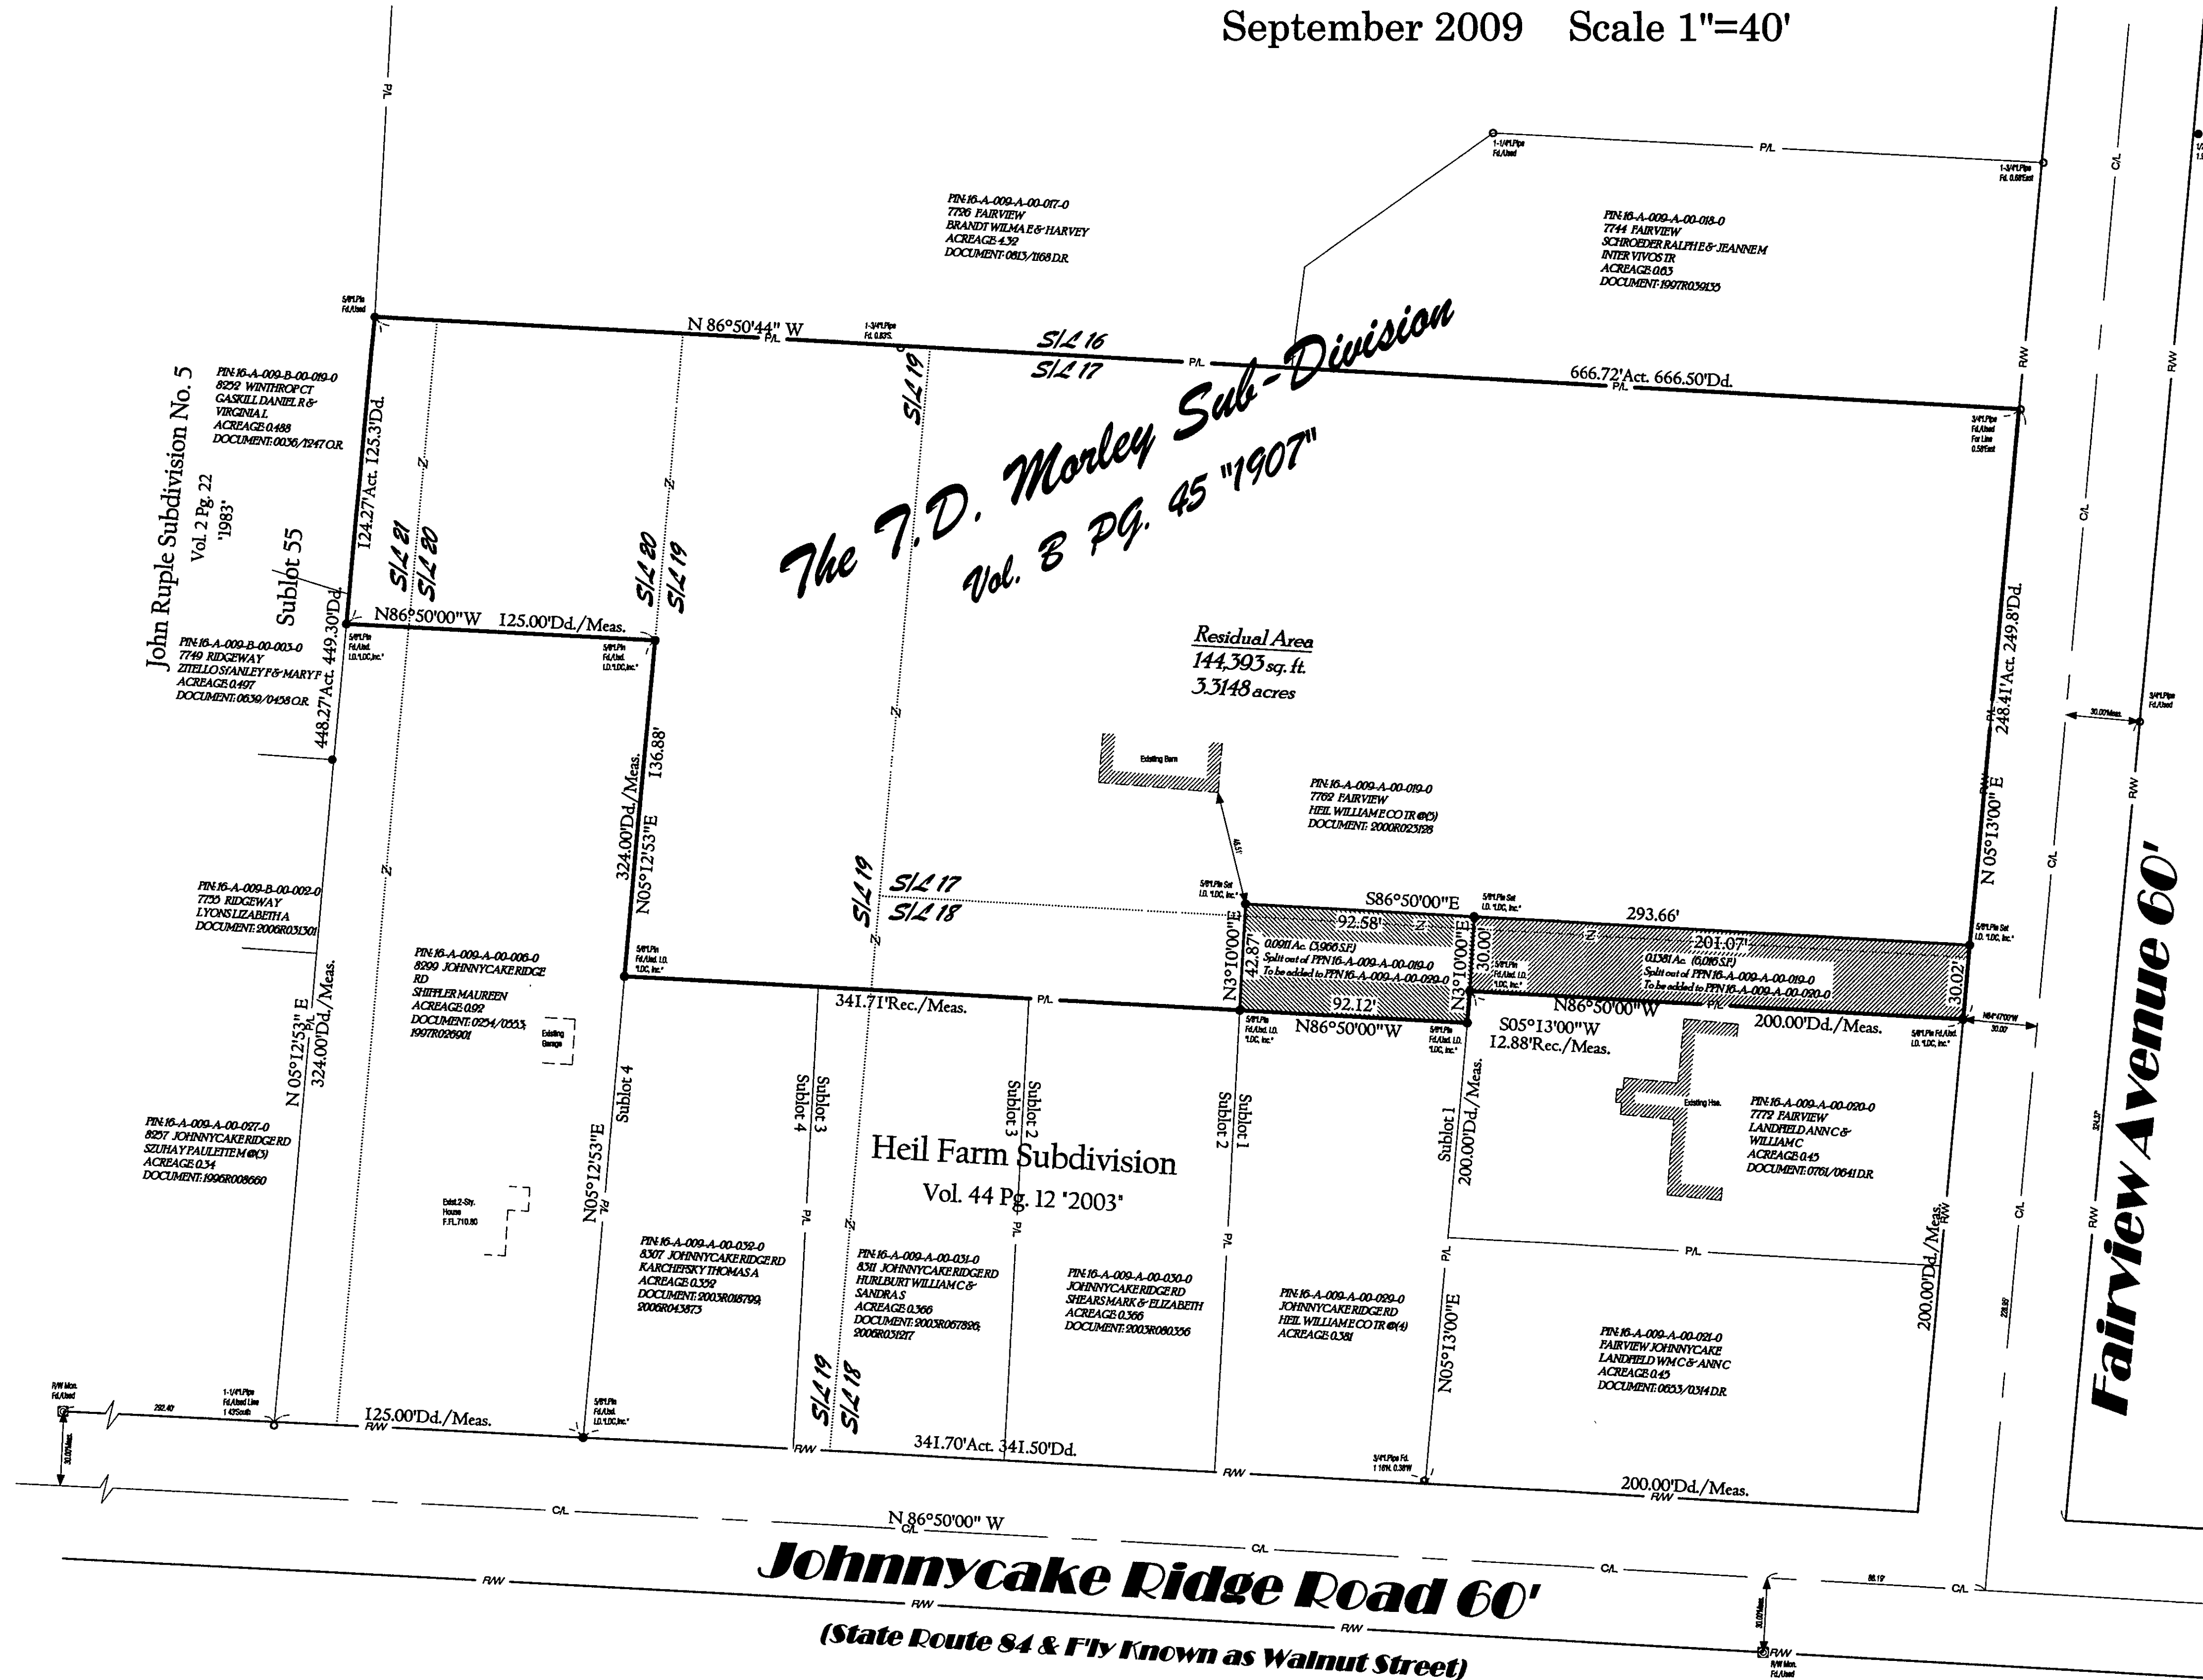

GRAPHIC SCALE

(IN FEET)
1 inch = 40 ft.

LAND DESIGN consultants
www.LDCinc.net
ENGINEERS PLANNERS SURVEYORS
9025 Osborne Drive, Mentor, Ohio 44060
TEL: (440) 255-8463 (440) 951-LAND
(440) 354-6938 FAX: (440) 255-9575

DATE 9/30/09
SCALE: HOR. 1"=40'
VERT.
FILENAME Lot Split Sur
COMPUTER: S
TAB NAME Lot Split

SHEET 1 OF 1
CONTRACT No.
HEILS1-0901