



PLAT OF SURVEY 7568 MAPLE ST MENTOR, OHIO PPN# 16-A-010-A-00-010-0

Situated in the City of Mentor, County of Lake, State of Ohio and further known as being a part of Bacon Lot

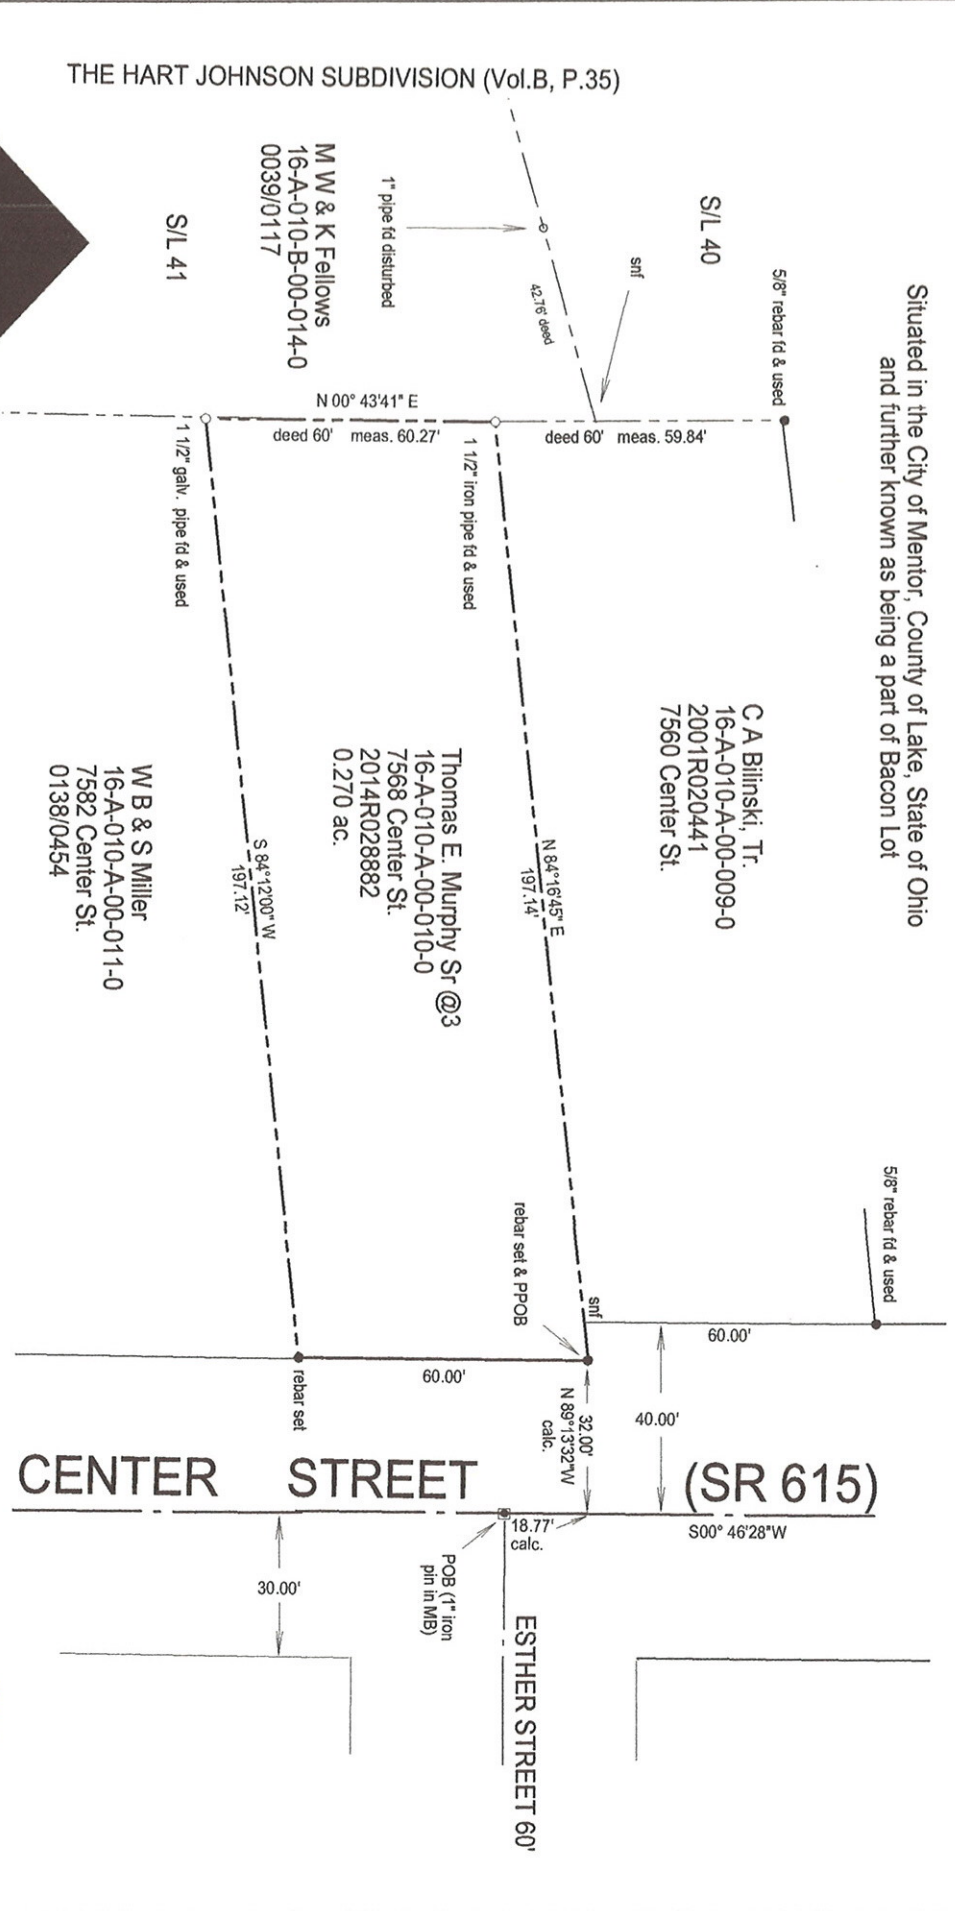

notes: rebar set = 5/8" x 30" rebar w/ "HARRISON 7002" survey cap
 basis of bearings = C/L Center St. S00°46'28"W
 snf = searched & nothing found

scale 1"=40'

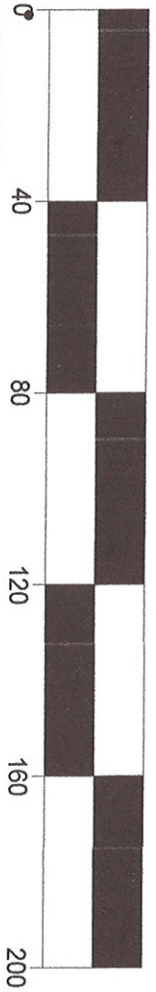

I, the undersigned, hereby certify that the boundary survey represented by this plat and all monumentation set was conducted in accordance with the specifications set forth in Chapter 4733-37 of the Ohio Administrative Code.
 Surveyed November, 2016



Douglas T. Harrison, P.S.
 Registered Surveyor No. 7002, State of Ohio, for
 HARRISON SURVEYS, LLC
 236 Burton St., Fairport Harbor, Ohio 44077
 Ph/Fax 440.357.9084 Cell 440.477.8525
 email: HARRISONSURVEYSLLC@GMAIL.COM