


# PLAT OF SURVEY FOR DANIEL W. AND KELLY SMITH



Situated in the city of Mentor, County of Lake and State of Ohio and known as being part of Original Mentor Township Lot No. 7, Tract No. 2.

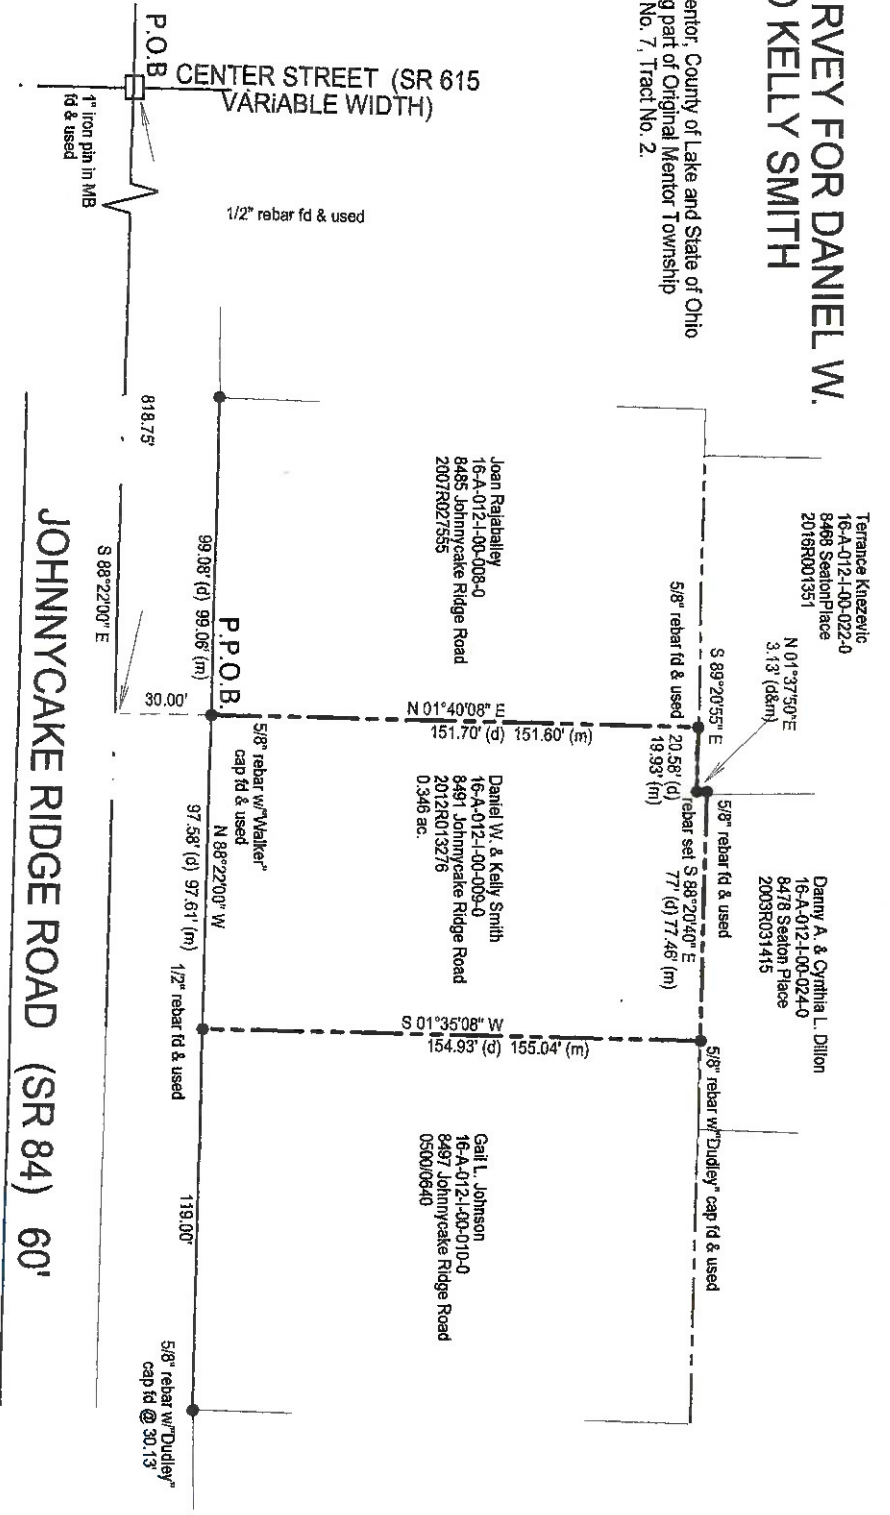

**Notes:**

- 1) Basis of bearings = C/L Johnnycake Ridge Road  $S 88^{\circ}22'00'' E$ .
- 2) Rebar set = 5/8" x 30" rebar w/ HARRISON 7002" cap.
- 3) Encroachments noted, none
- 4) This plat was prepared without benefit of a title examination and is subject to the results that an independent title examination may reveal.

scale: 1 inch = 60 feet

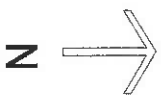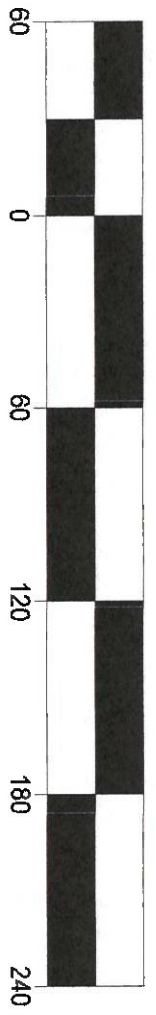

I, the undersigned, hereby certify that the boundary survey represented by this plat and all monumentation set was conducted in accordance with the specifications set forth in Chapter 4733-37 of the Ohio Administrative Code on July 19, 2019

*Catherine Douglas*  
**Catherine Douglas, P.S.**  
 Registered Surveyor No. 7602, State of Ohio, for HARRISON SURVEYING, LLC  
 236 Burton St., Fairport Harbor, Ohio 44077  
 Ph/Fax 440.357.9094 Cell 440.477.9525  
 Email: [Harrisonsurveyllc@gmail.com](mailto:Harrisonsurveyllc@gmail.com)

