



REVISIONS

- 1 NOV-23-09 CORRECT P.P.#
- 2 DEC-3-09 CHG. DIMENSION
- 3 DEC-14-09 ADD. ACERLAGE

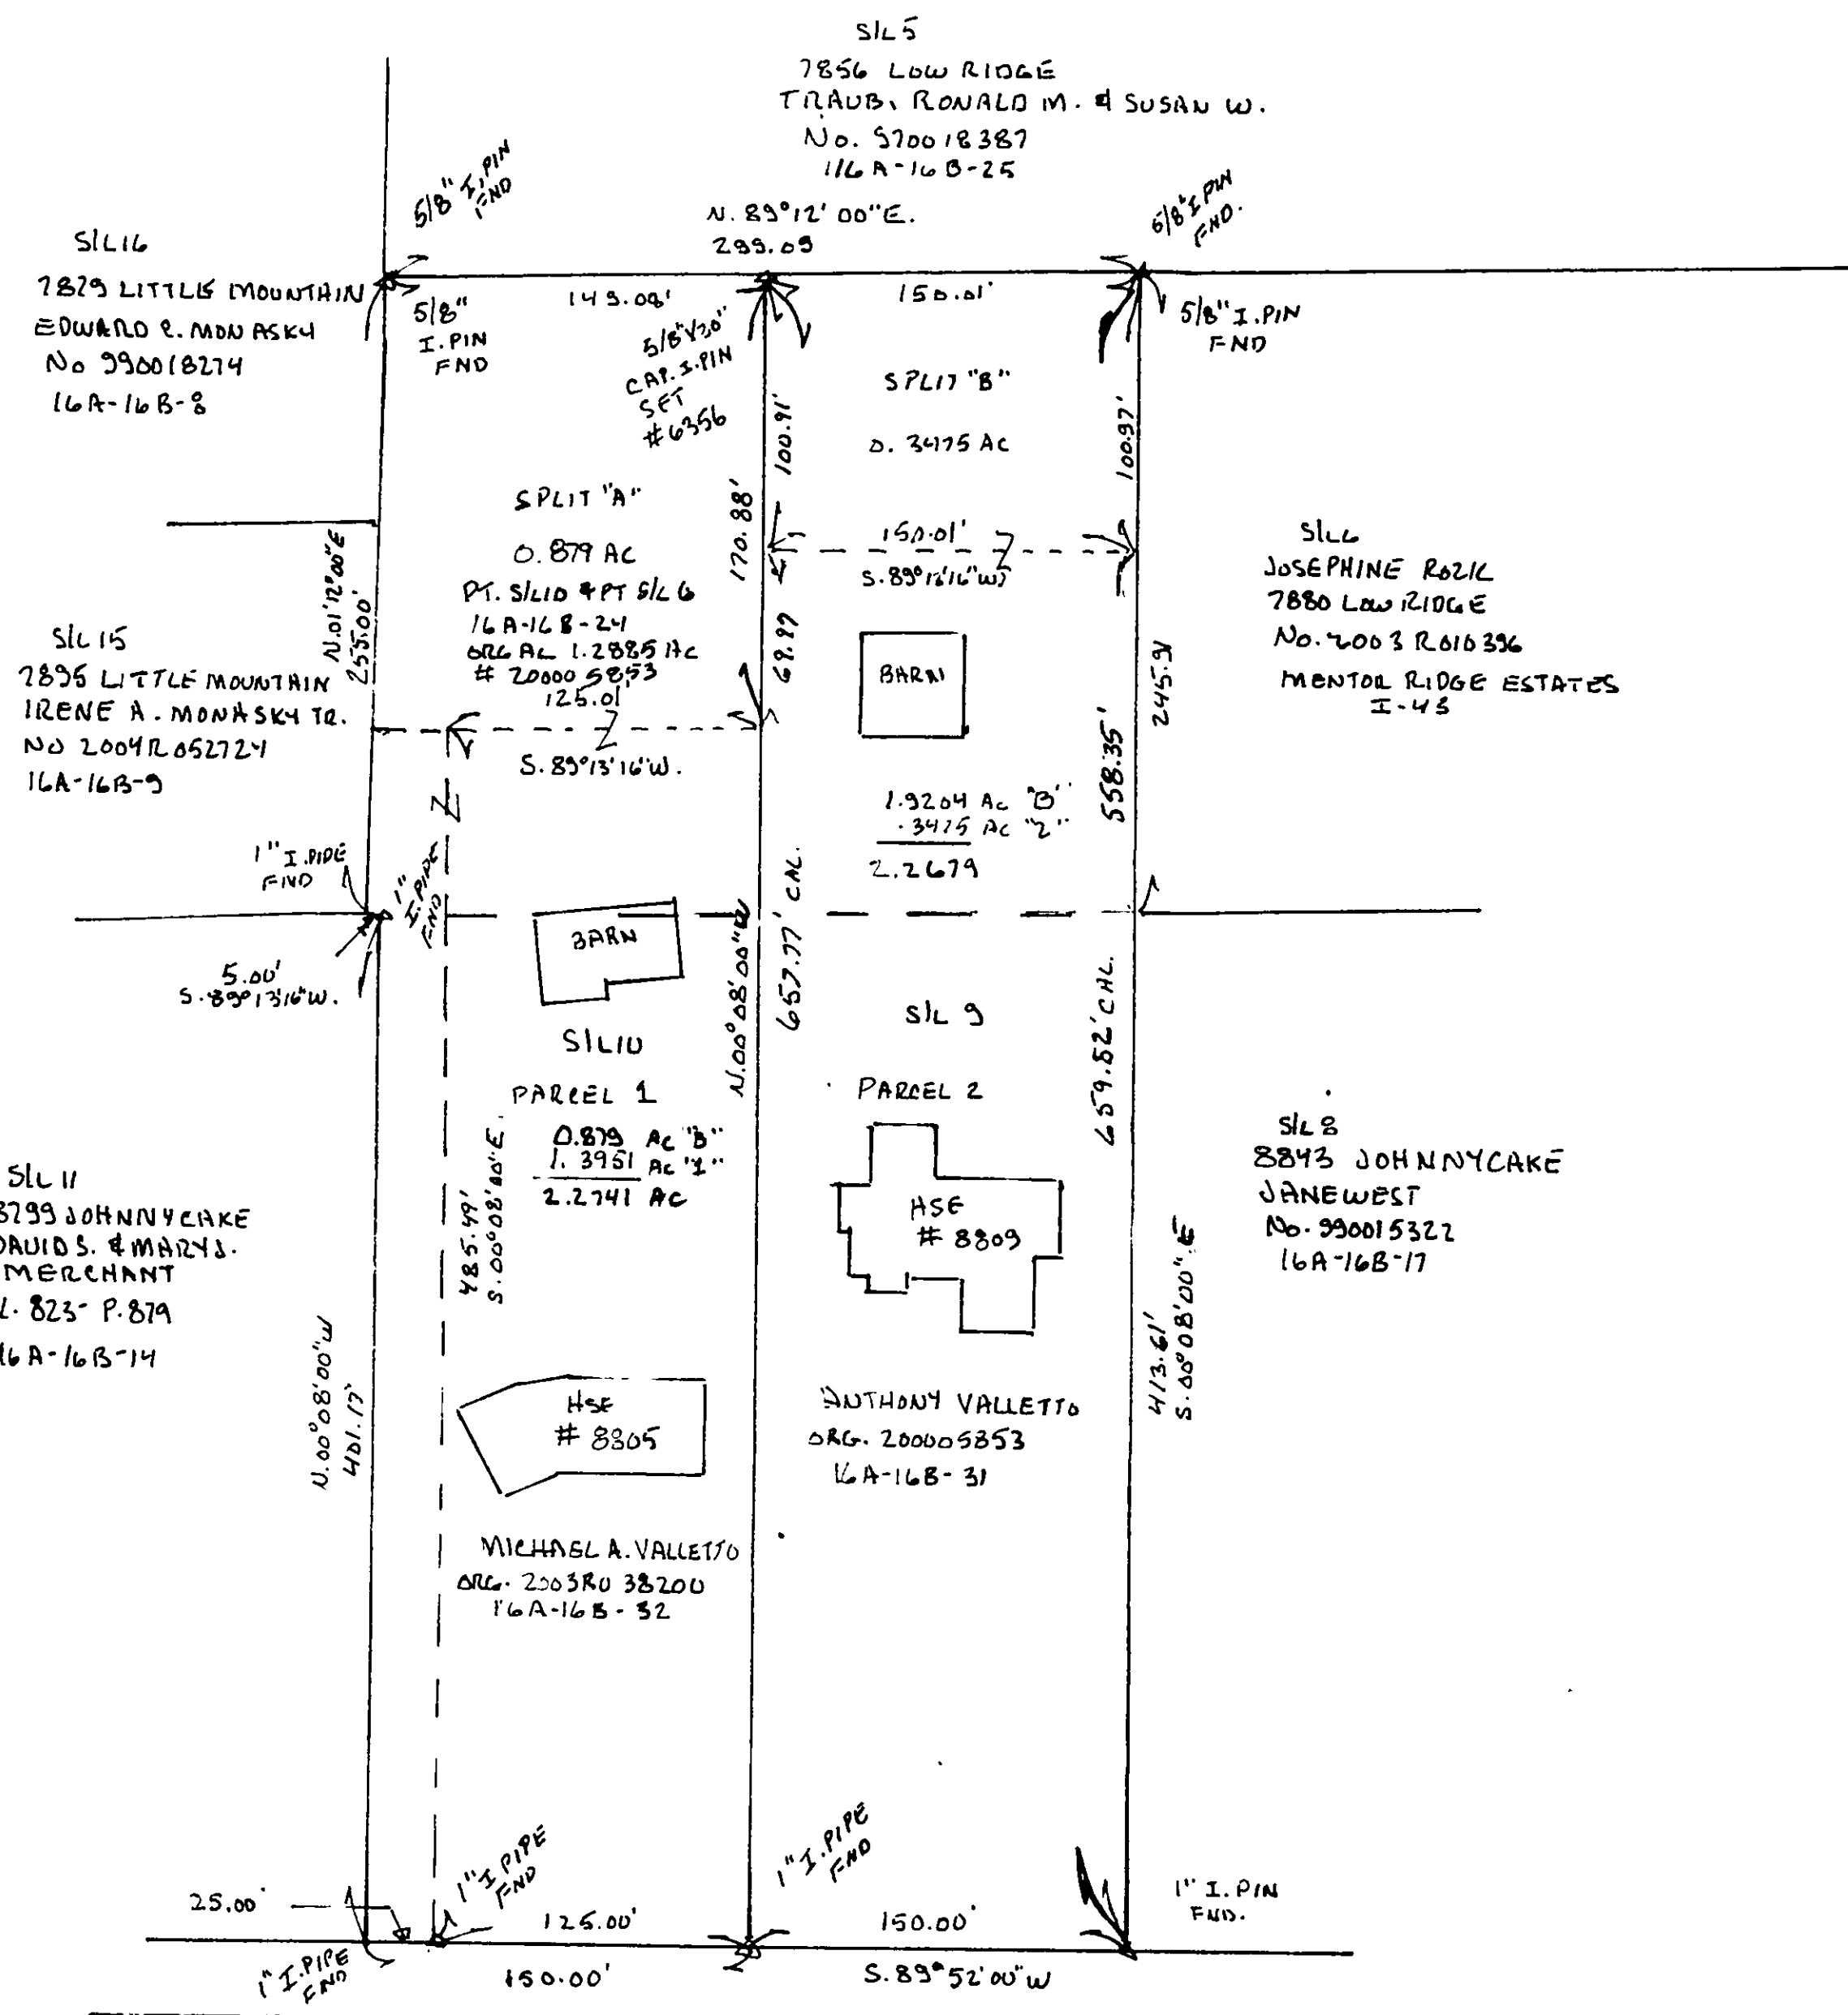


NORTH

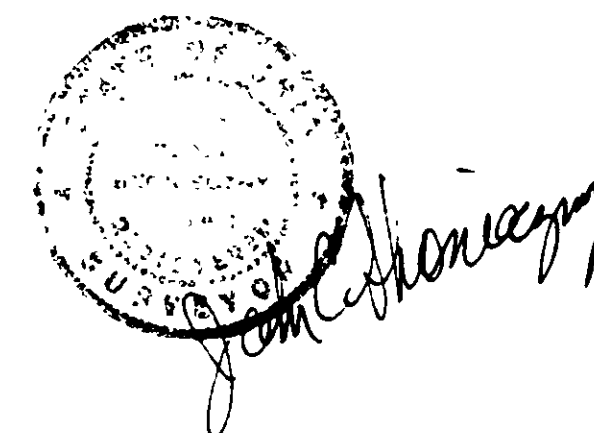

JOHN C. SKONIECZNY P.S. 6356
7739 VIEWMOUNT DR.
PAINESVILLE OHIO
44077
PH. 440-352-7742
440-537-4111

GRAPHIC SCALE

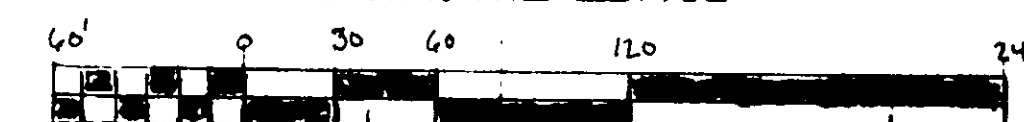

1 INCH = 60 FEET
(IN FEET)

JOHNNYCAKE RIDGE ROAD 60'

BASIS OF BEARINGS:

JOHNNYCAKE RIDGE ROAD S. 89° 52' 00" W
USED TO DESCRIBE ANGLES ONLY

JOHN C. SKONIECZNY R.S. #6356
7739 VIEWMOUNT DR.
PAINESVILLE OHIO
44077
PH 440-352-7742

LOT SPLIT FOR: ANTHONY VALLETTO ESTATE		
SCALE: 1"=60'	APPROVED BY	DRAWN BY J.C.S.
DATE: SEPT 09		
CITY OF MENTOR COUNTY OF LAKE STATE OF OHIO		
DRAWING NUMBER		09-2929