


GRAPHIC SCALE



(IN FEET)
1 inch = 40 ft.

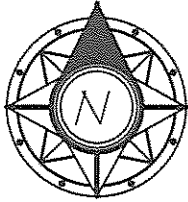

LEGEND-SURVEY

- IPS IRON PIN SET W/CAP
- IPF IRON PIN FOUND
- IPPS IRON PIPE SET
- IPPF IRON PIPE FOUND
- DHF DRILL HOLE FOUND
- DHS DRILL HOLE SET
- SMNS "SURVEY MARK" NAIL SET
- SMNF "SURVEY MARK" NAIL FOUND
- IPMF IRON PIN MONUMENT FOUND
- RPS REFERENCE PIN SET
- RPF REFERENCE PIN FOUND
- RRSS RAILROAD SPIKE SET
- RRSF RAILROAD SPIKE FOUND
- MNS "MAG" NAIL SET
- MNF "MAG" NAIL FOUND
- PKS "PK" NAIL SET
- PKF "PK" NAIL FOUND
- MON. MONUMENT
- FND. FOUND
- D. DEED
- R/REC. RECORD
- M/MSD. MEASURED
- O/OBS. OBSERVED
- C/CALC. CALCULATED
- ACT. ACTUAL
- U. USED
- D.R. DEED RECORD
- C.L. C/L CENTERLINE
- ENC. ENCROACHMENT
- CLR. CLEAR





SURVEYOR CERTIFICATION

I HEREBY CERTIFY THAT I HAVE SURVEYED THE PREMISES AND PREPARED THE ATTACHED PLAT IN ACCORDANCE WITH THE PROVISIONS OF CHAPTER 4733-37 OF THE OHIO ADMINISTRATIVE CODE AND THE DIMENSIONS OF THE LOTS AND ROAD ARE IN FEET AND DECIMAL PARTS THEREOF, ALL OF WHICH ARE CORRECT TO THE BEST OF MY KNOWLEDGE AND BELIEF. IRON MONUMENTS OR PINS, AS INDICATED WERE FOUND OR SET AS SHOWN HEREON.

[Signature] 6-3-06
DANIEL LAUX P.S. #7087 DATE

Burridge Avenue 60'

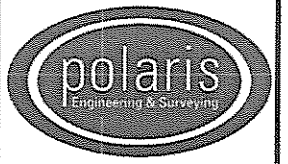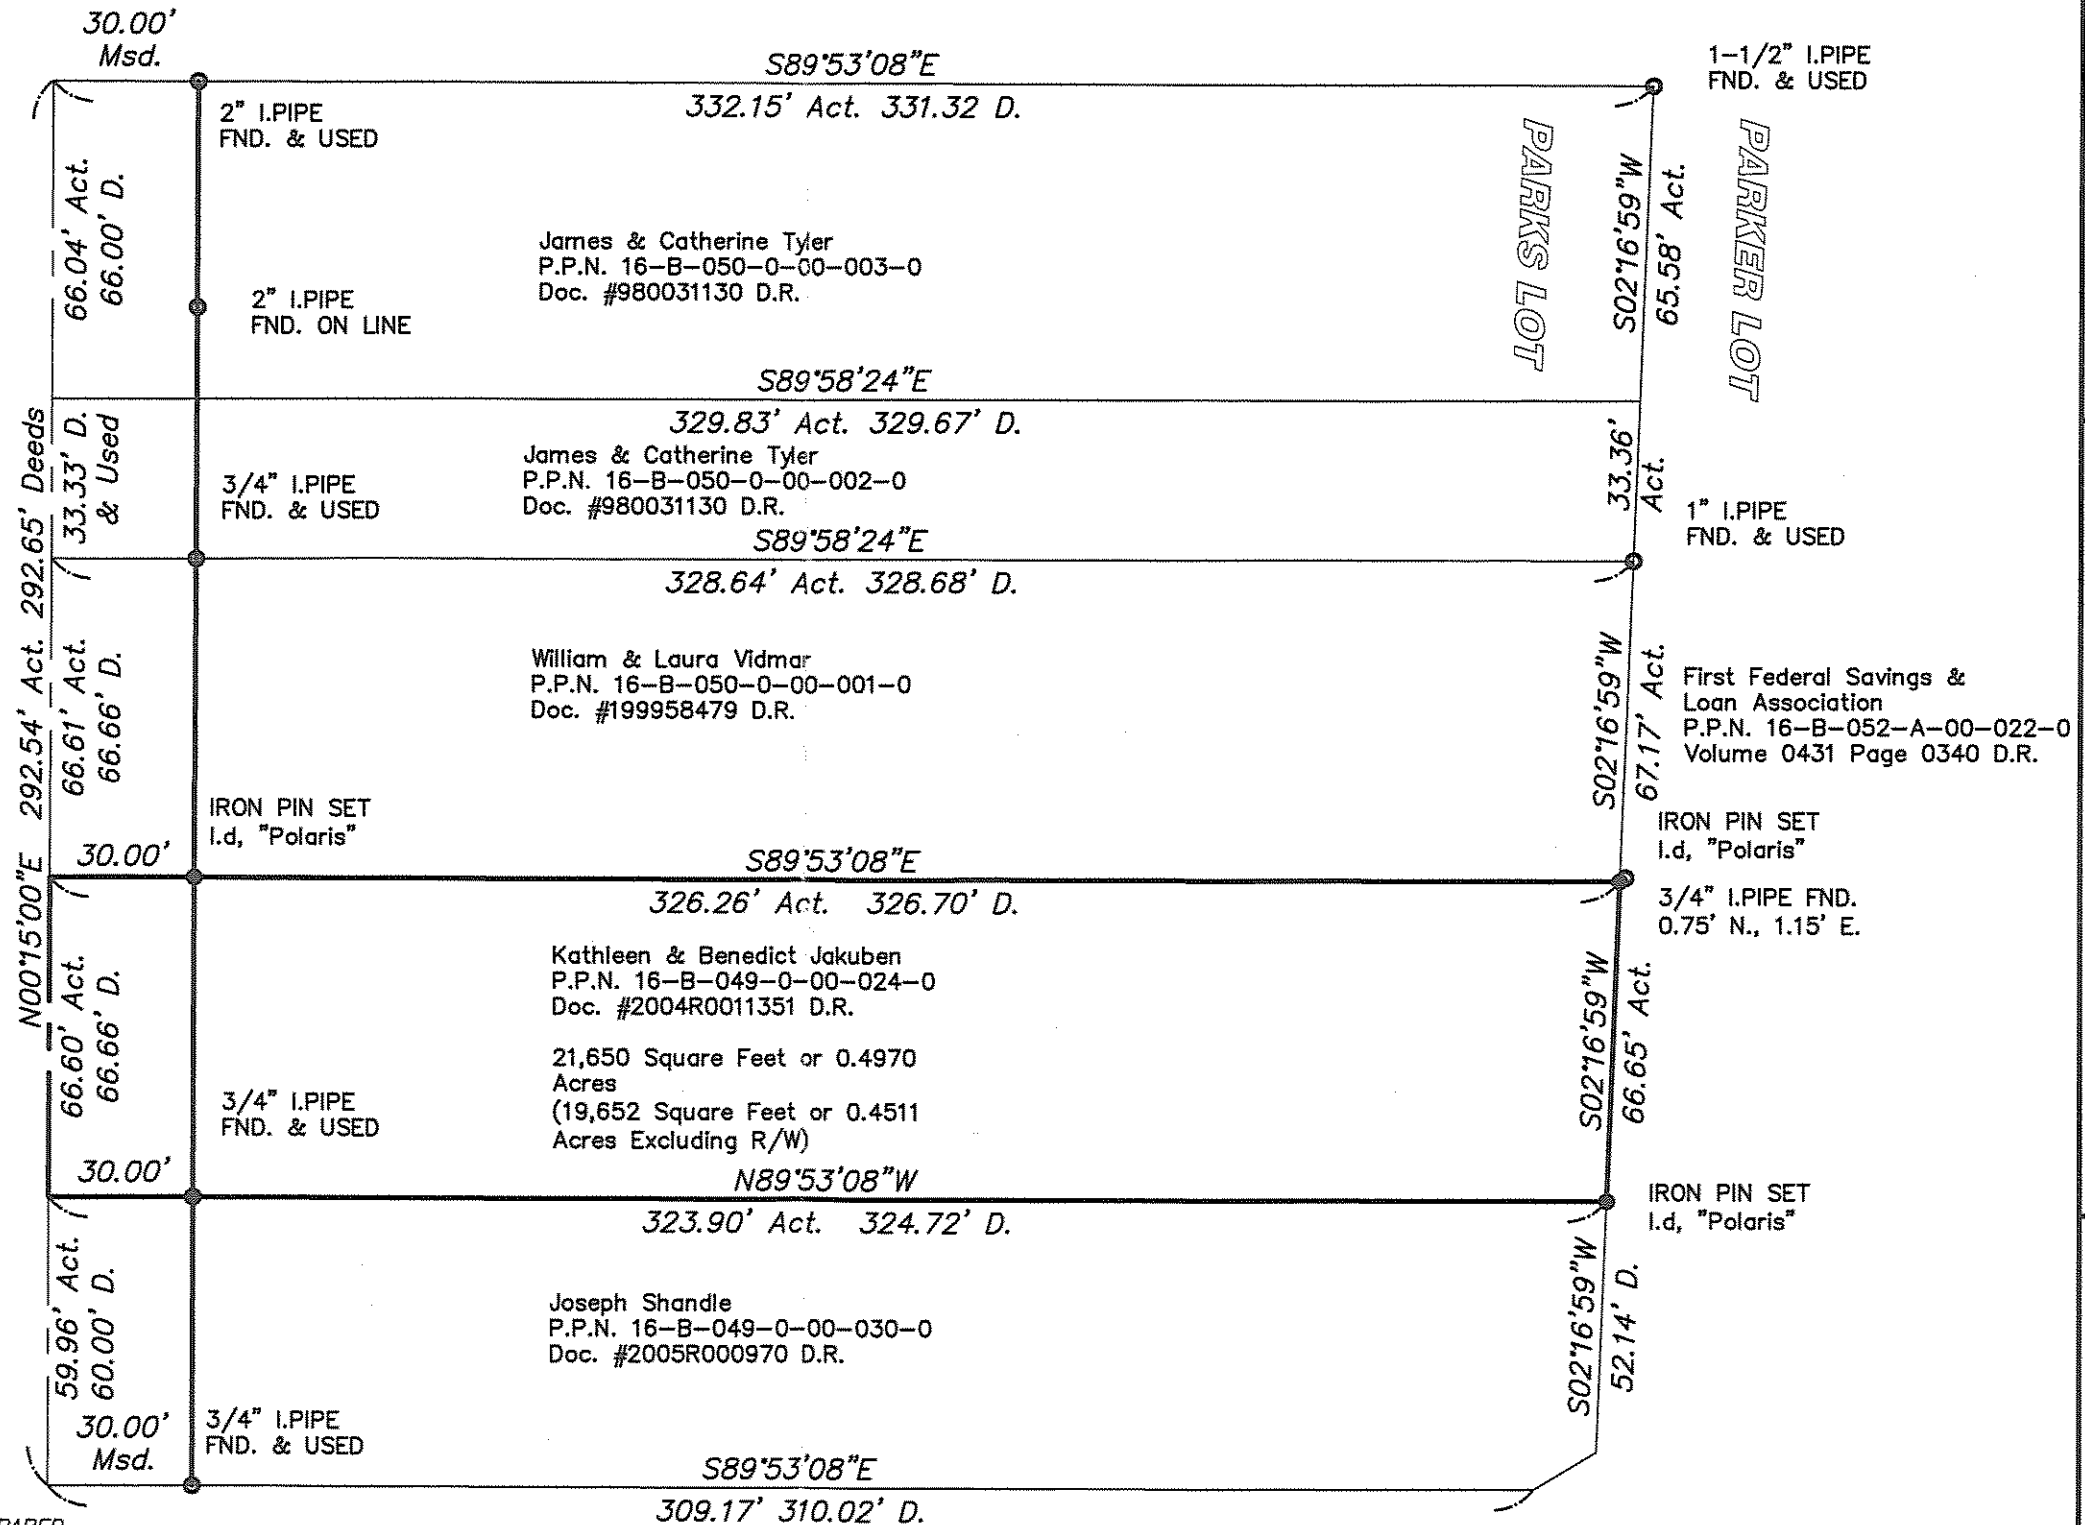

POLARIS ENGINEERING & SURVEYING, INC.
34800 CHARDON ROAD
SUITE D
WILLOUGHBY HILLS, OH 44094
(440) 944-4433
(440) 944-3722 (Fax)
www.polaris-es.com

DATE: 06/27/06

SCALE: HOR. 1"=40'
VERT. 1"=0'

FILENAME: Boundary

COMPUTER: FS

CREW CHIEF: MCH

BOUNDARY SURVEY FOR:

P.P.N. 16-B-049-0-00-024-0
7285 BURRIDGE AVENUE
ORIGINAL MENTOR PARKS LOT
MENTOR - LAKE COUNTY - OHIO

EMERALD GLEN TITLE AGENCY
2786 S.O.M. Center Rd.
Willoughby Hills, Ohio
44094

440-942-3638
440-942-3678 Fax

CONTRACT No.

06127

SHEET OF

1 1