





SOUTH CEDARWOOD RD. - 50'

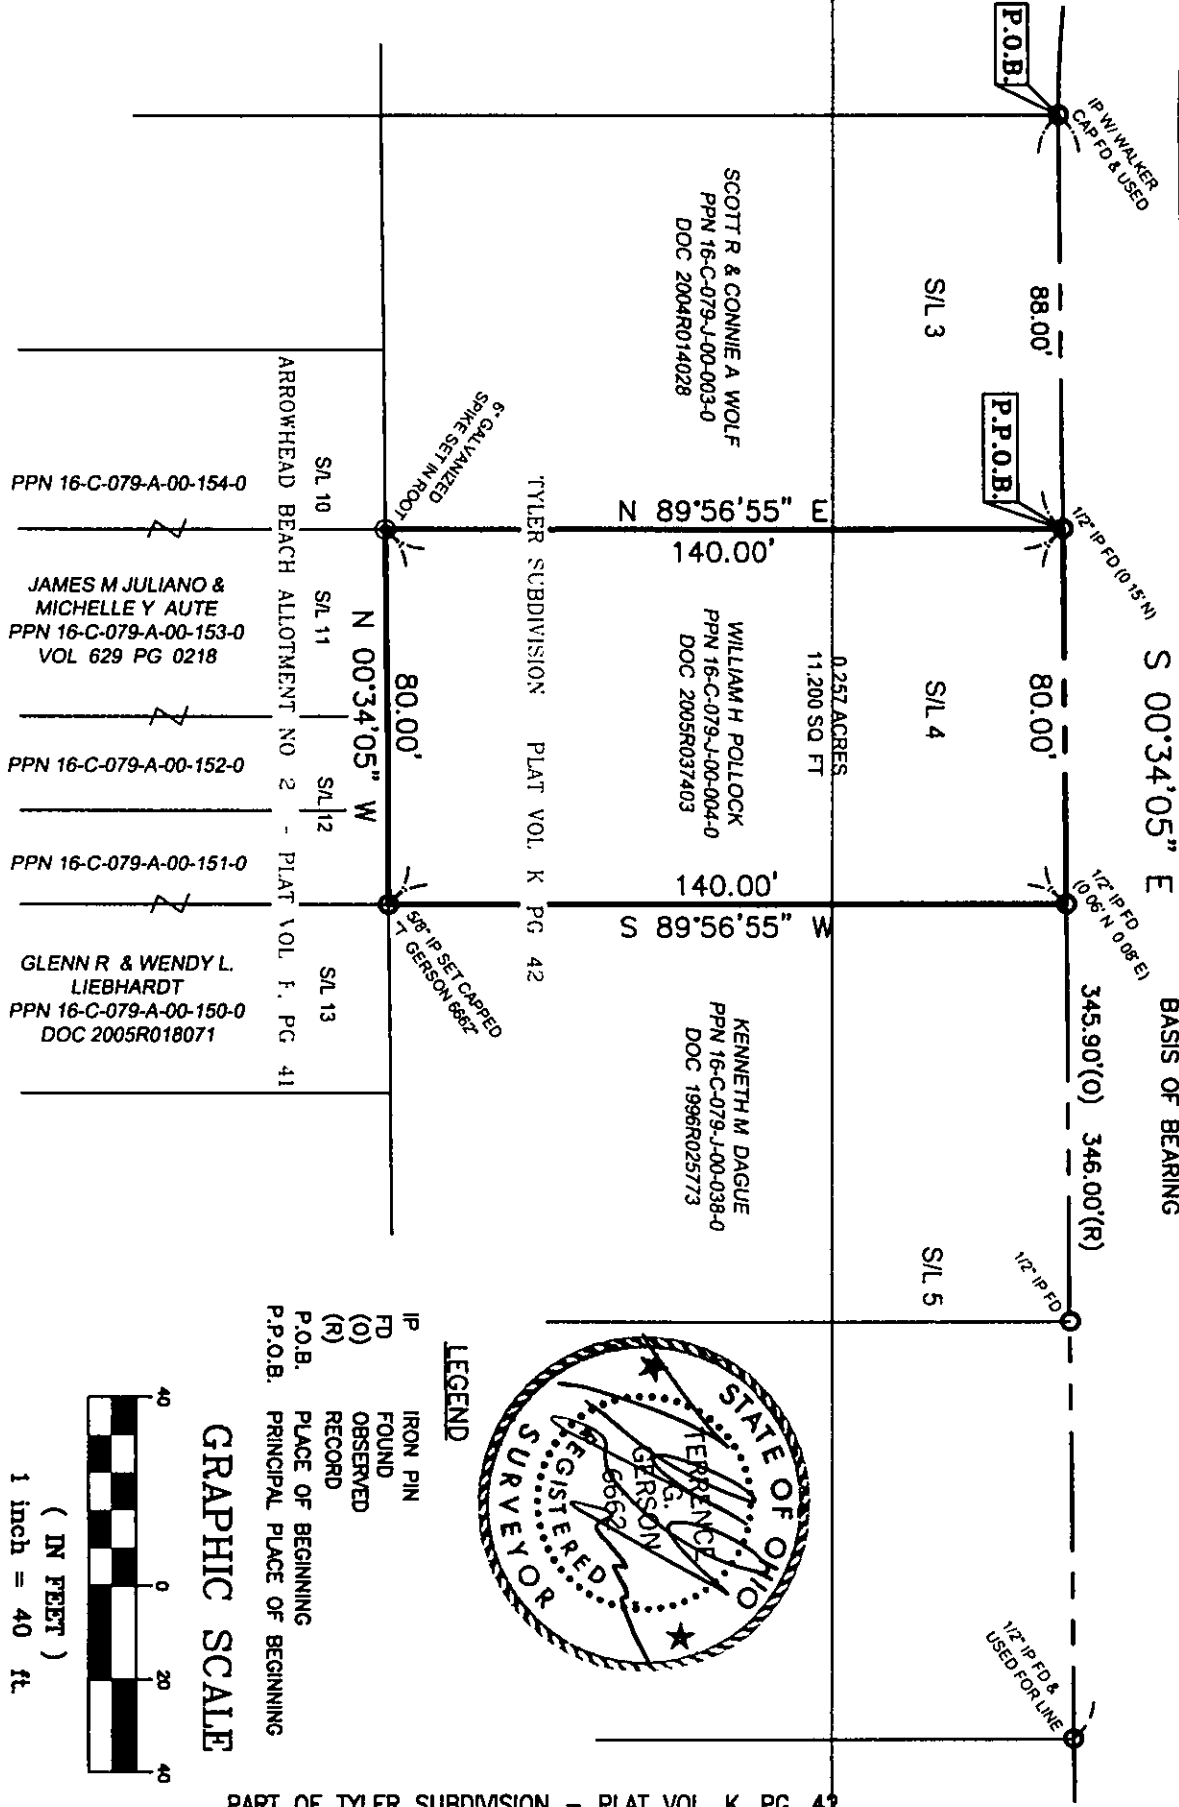

LEGEND

- IP IRON PIN
- FD FOUND
- (O) OBSERVED
- (R) RECORD
- P.O.B. PLACE OF BEGINNING
- P.P.O.B. PRINCIPAL PLACE OF BEGINNING

GRAPHIC SCALE

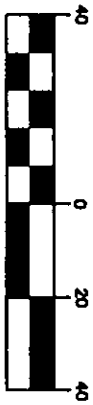

(IN FEET)
1 inch = 40 ft.

PART OF TYLER SUBDIVISION - PLAT VOL. K, PG. 42

WILLIAM H POLLOCK 6374 S CEDARWOOD RD MENTOR OH	TITLE		
	BOUNDARY SURVEY		
	PPN 16-C-079-J-00-004-0		
	CITY OF MENTOR LAKE COUNTY OHIO		
	DATE	DRAWN BY	CHECKED BY
	9-27-10	KLL	TGG



WILLIAM R. GRAY ASSOCIATES, INC.
9472 HAMILTON DRIVE, MENTOR, OHIO 44060
(440) 350-0861