

**LEGEND**


- (R) RECORD
- (O) OBSERVED
- (M) MEASURED
- IP IRON PIN
- IPP IRON PIPE
- FND FOUND
- C/L CENTERLINE
- R/W RIGHT-OF-WAY

**NOTE:**

ALL IRON PINS SET ARE 5/8" DIAMETER, 30" LONG STEEL REBAR TOPPED WITH A PLASTIC SURVEYORS CAP WITH THE NAME AND REGISTRATION OF D. GERSON, PS 8137




ADVENT EVANGELICAL LUTHERAN CHURCH  
PPN. 16D-095E-13  
VOL. 0555 PAGE 0089

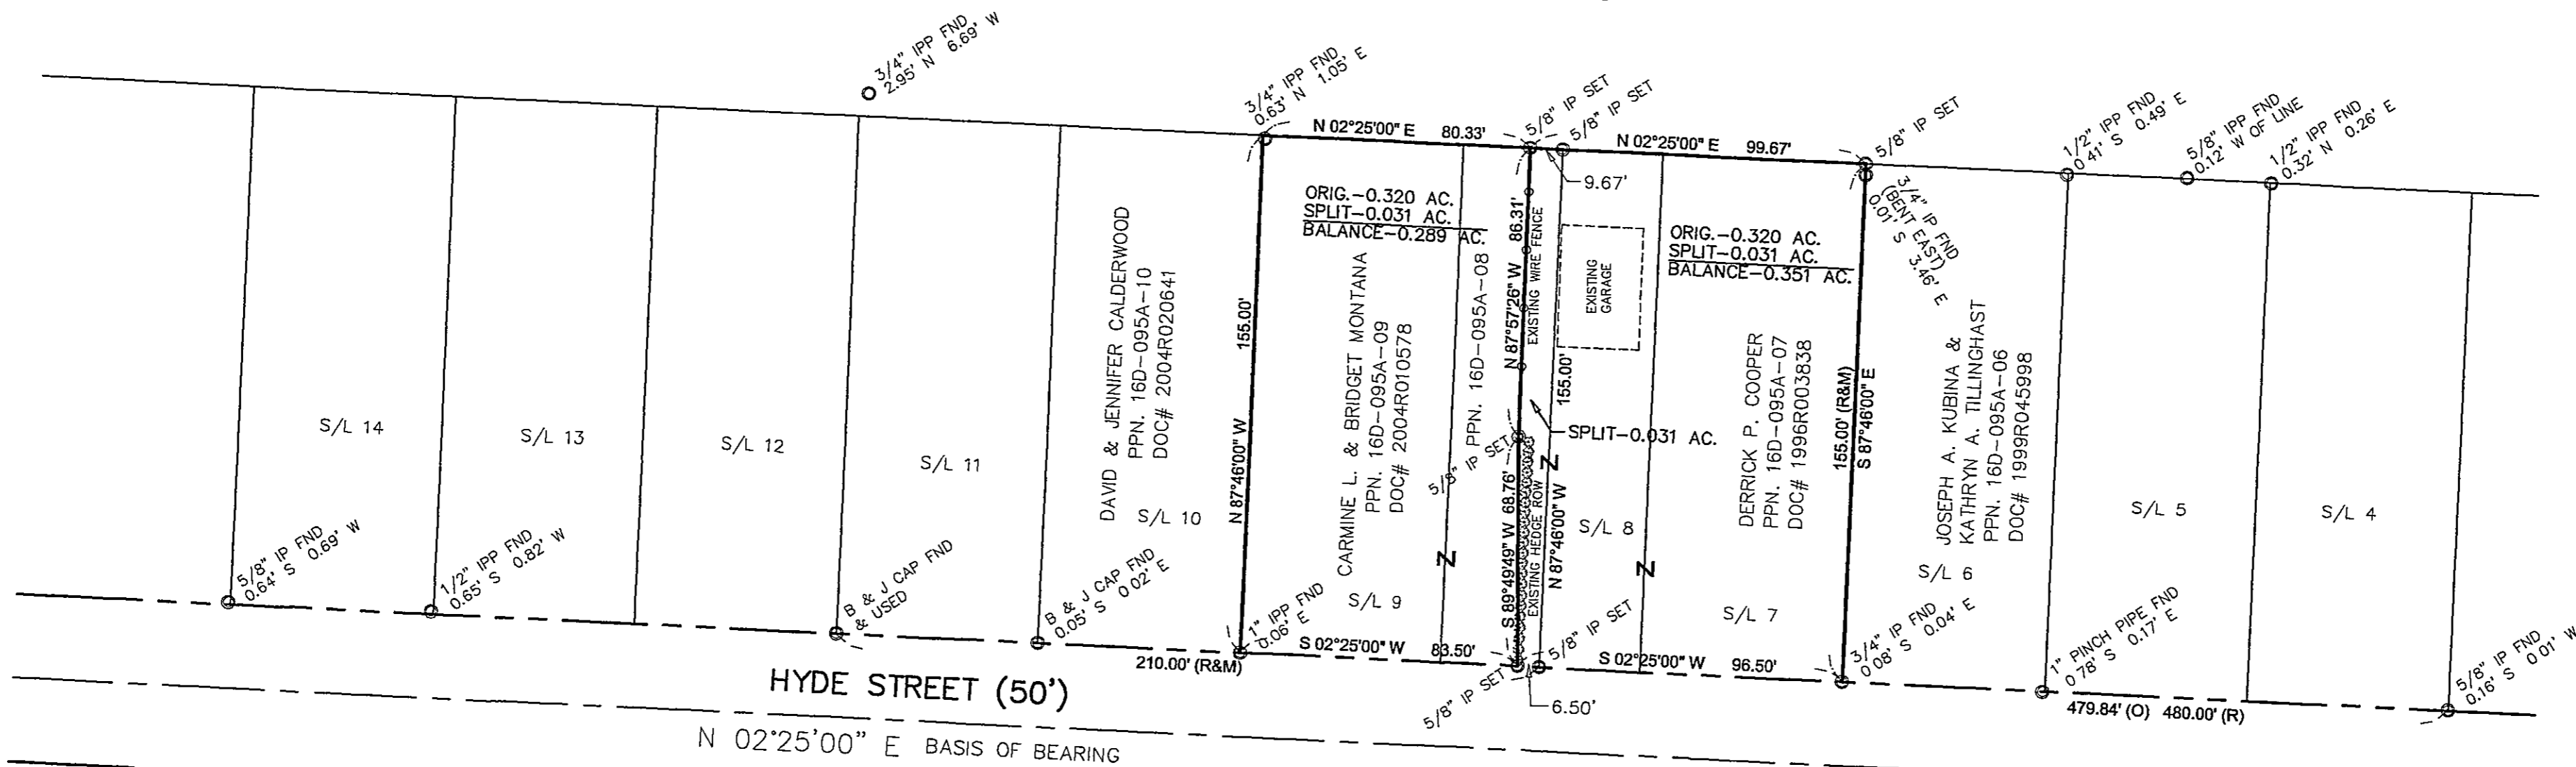

**WILLIAM R. GRAY ASSOCIATES, INC.**  
9472 HAMILTON DRIVE, MENTOR, OHIO 44060  
(440) 350-0861

TITLE	BOUNDARY SURVEY
DATE	6-9-05
DRAWN BY	KLL
CHECKED BY	DJG
SCALE	1" = 40'

DERRICK COOPER  
6040 HYDE STREET  
MENTOR, OHIO 44060

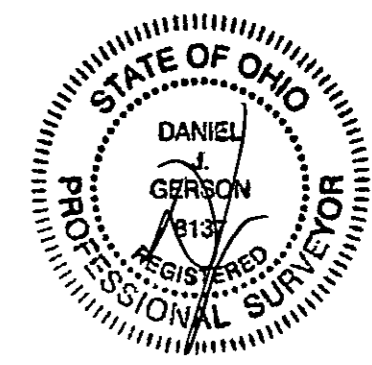

MAR 23 06

**GRAPHIC SCALE**



( IN FEET )  
1 inch = 40 ft.