

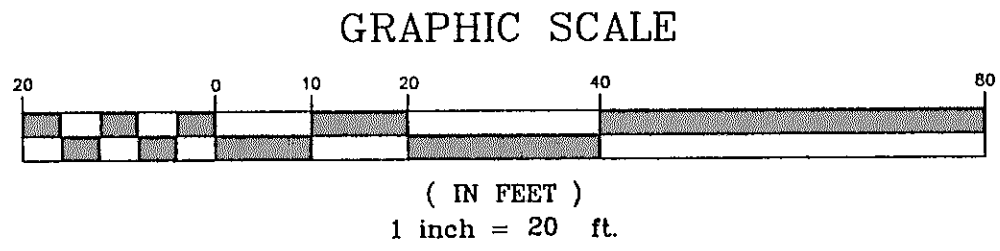


ANACONDA AVENUE

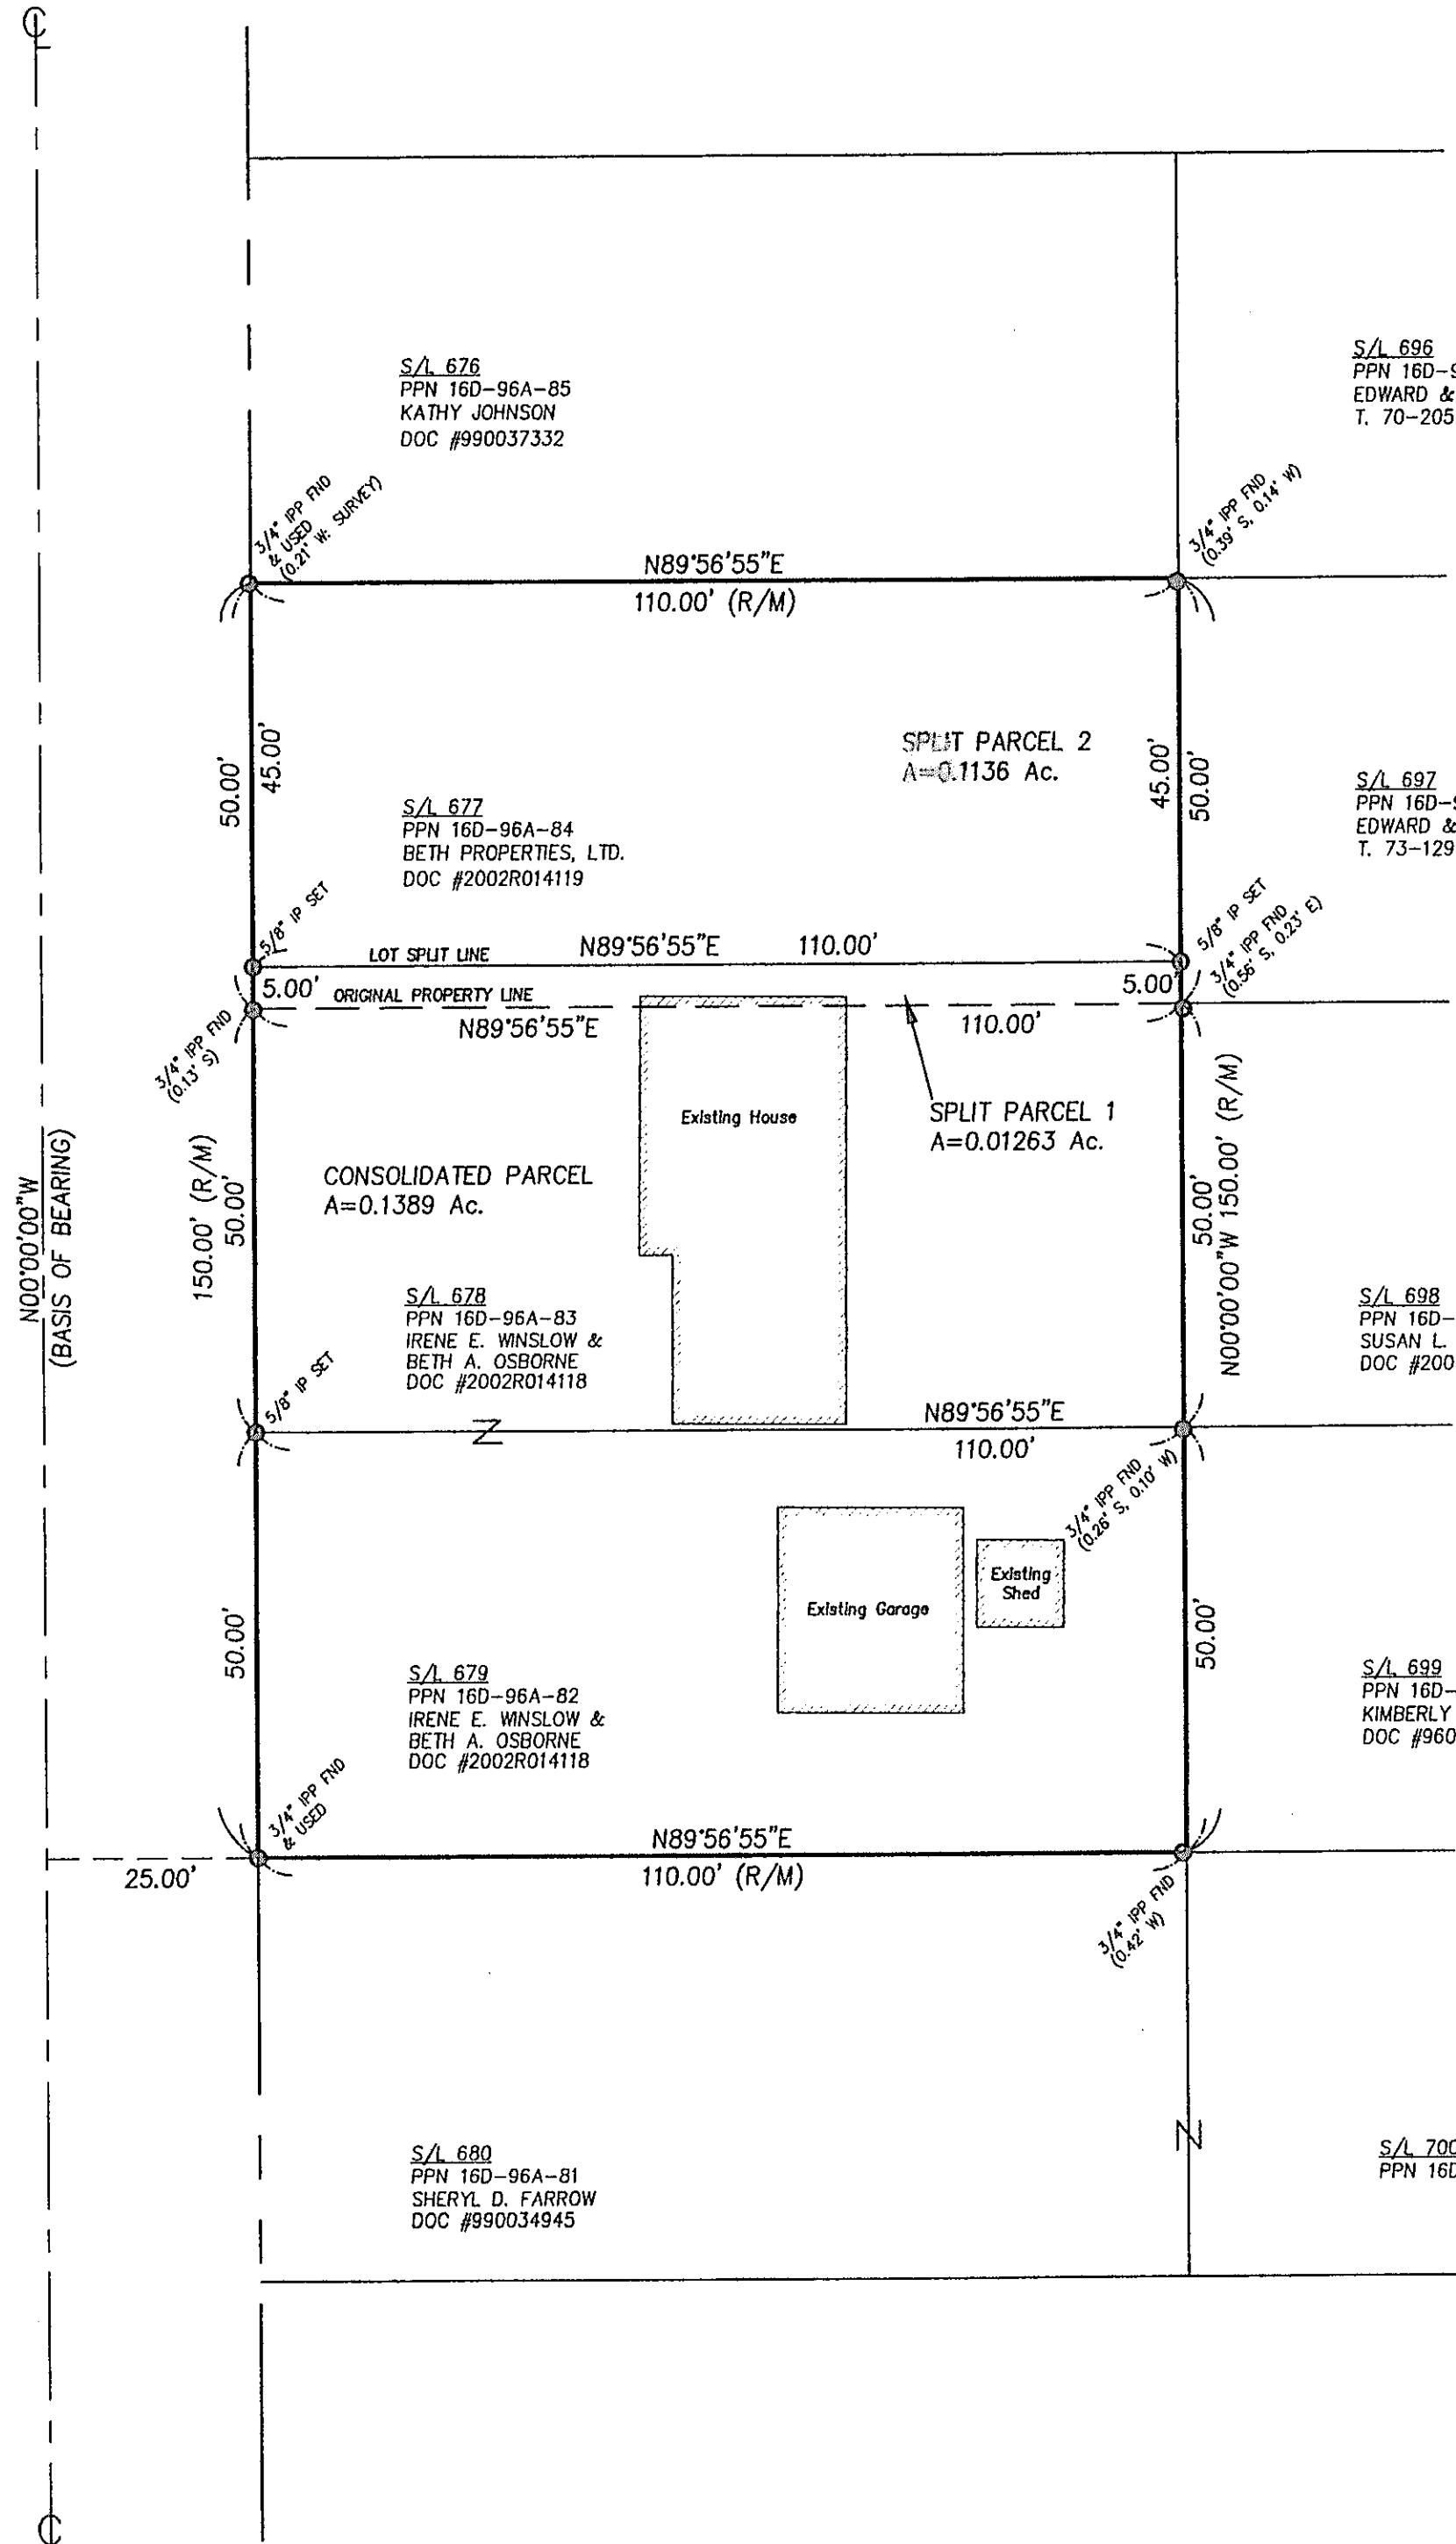

- LEGEND**
- IP IRON PIN
  - IPP IRON PIPE
  - FND FOUND
  - R RECORD
  - M MEASURED
  - O OBSERVED

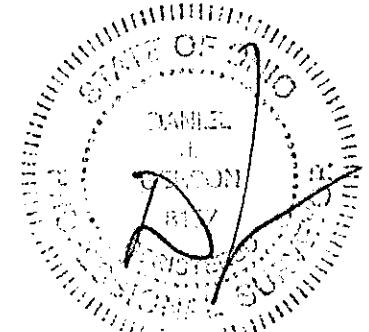

21 APR 03

**WILLIAM R. GRAY ASSOCIATES, INC.**  
 7519 MENTOR AVE. MENTOR, OHIO 44060  
 (440) 946-1616

TITLE: BOUNDARY SURVEY/LOT SPLIT/CONSOLIDATION PLAT  
 S/L 677, 678, 679 OF THE TWELFTH SALIDA SUB. PLAT F-12  
 PART OF ORIG. MENTOR TWP. LOT NO. 2, TRACT 12  
 CITY OF MENTOR, COUNTY OF LAKE, OHIO

DATE: 4/17/03  
 DRAWN BY: PAF  
 CHECKED BY: DJG  
 SCALE: 1" = 20'

BETH OSBORNE  
 7632 MARY LANE  
 MENTOR, OHIO 44060

SHEET NO.

100-26A-84  
 48-476-09