


# RESURVEY AND LOT SPLIT OF LANDS


## HEADLANDS ELEMENTARY SCHOOL AT #5028 FOREST ROAD, MENTOR

ALL THAT CERTAIN LANDS SITUATE IN LOT 4, TRACT 15, IN THE CITY OF MENTOR, TOWNSHIP NUMBER 10 NORTH, RANGE IX WEST, IN THE CONNECTICUT WESTERN RESERVE SURVEY, COUNTY OF LAKE, STATE OF OHIO. A COMBINATION OF THE SOUTH PORTION OF LANDS TO THE MENTOR BOARD OF EDUCATION, AS RECORDED IN DEED VOLUME 352, PAGE 217 (1954) PPN 16D-110-00-016, WITH BLOCK "D" OF HEADLAND ON THE LAKE SUBDIVISION, AS RECORDED IN PLAT VOLUME D, PAGE 36, ANOTHER PARCEL TO THE MENTOR BOARD OF EDUCATION RECORDED IN DEED VOLUME 49, PAGE 1227, PPN 16D-110-00-015 AND THE REMAINING NORTH PORTION OF THE LANDS TO THE MENTOR BOARD OF EDUCATION AS RECORDED IN DEED VOLUME 352, PAGE 217 (1954) PPN 16D-110-00-016 AND ALL OF SUBLOTS 805 & 806 AS ILLUSTRATED IN THE MENTOR HEADLANDS SUBDIVISION PLAT VOLUME D, PAGE 63, 64 & 65, PPN 16D-111W-00-009 AND 010, IN THE OFFICE OF THE COUNTY RECORDER.

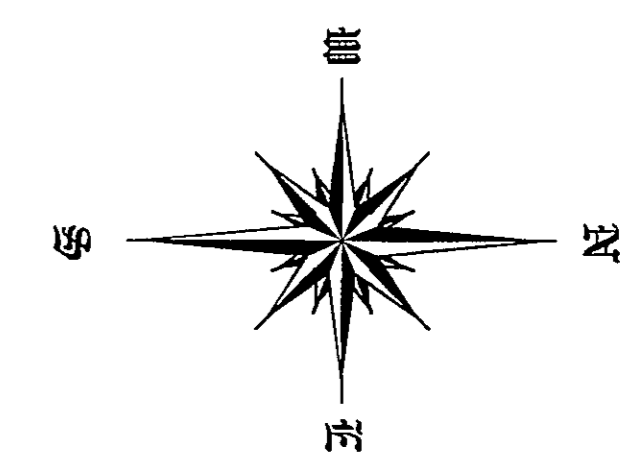

BASIS OF BEARINGS ARE TO GRID NORTH NAD '83

HEADLANDS ON THE LAKE PLAT VOL. D, PG. 36

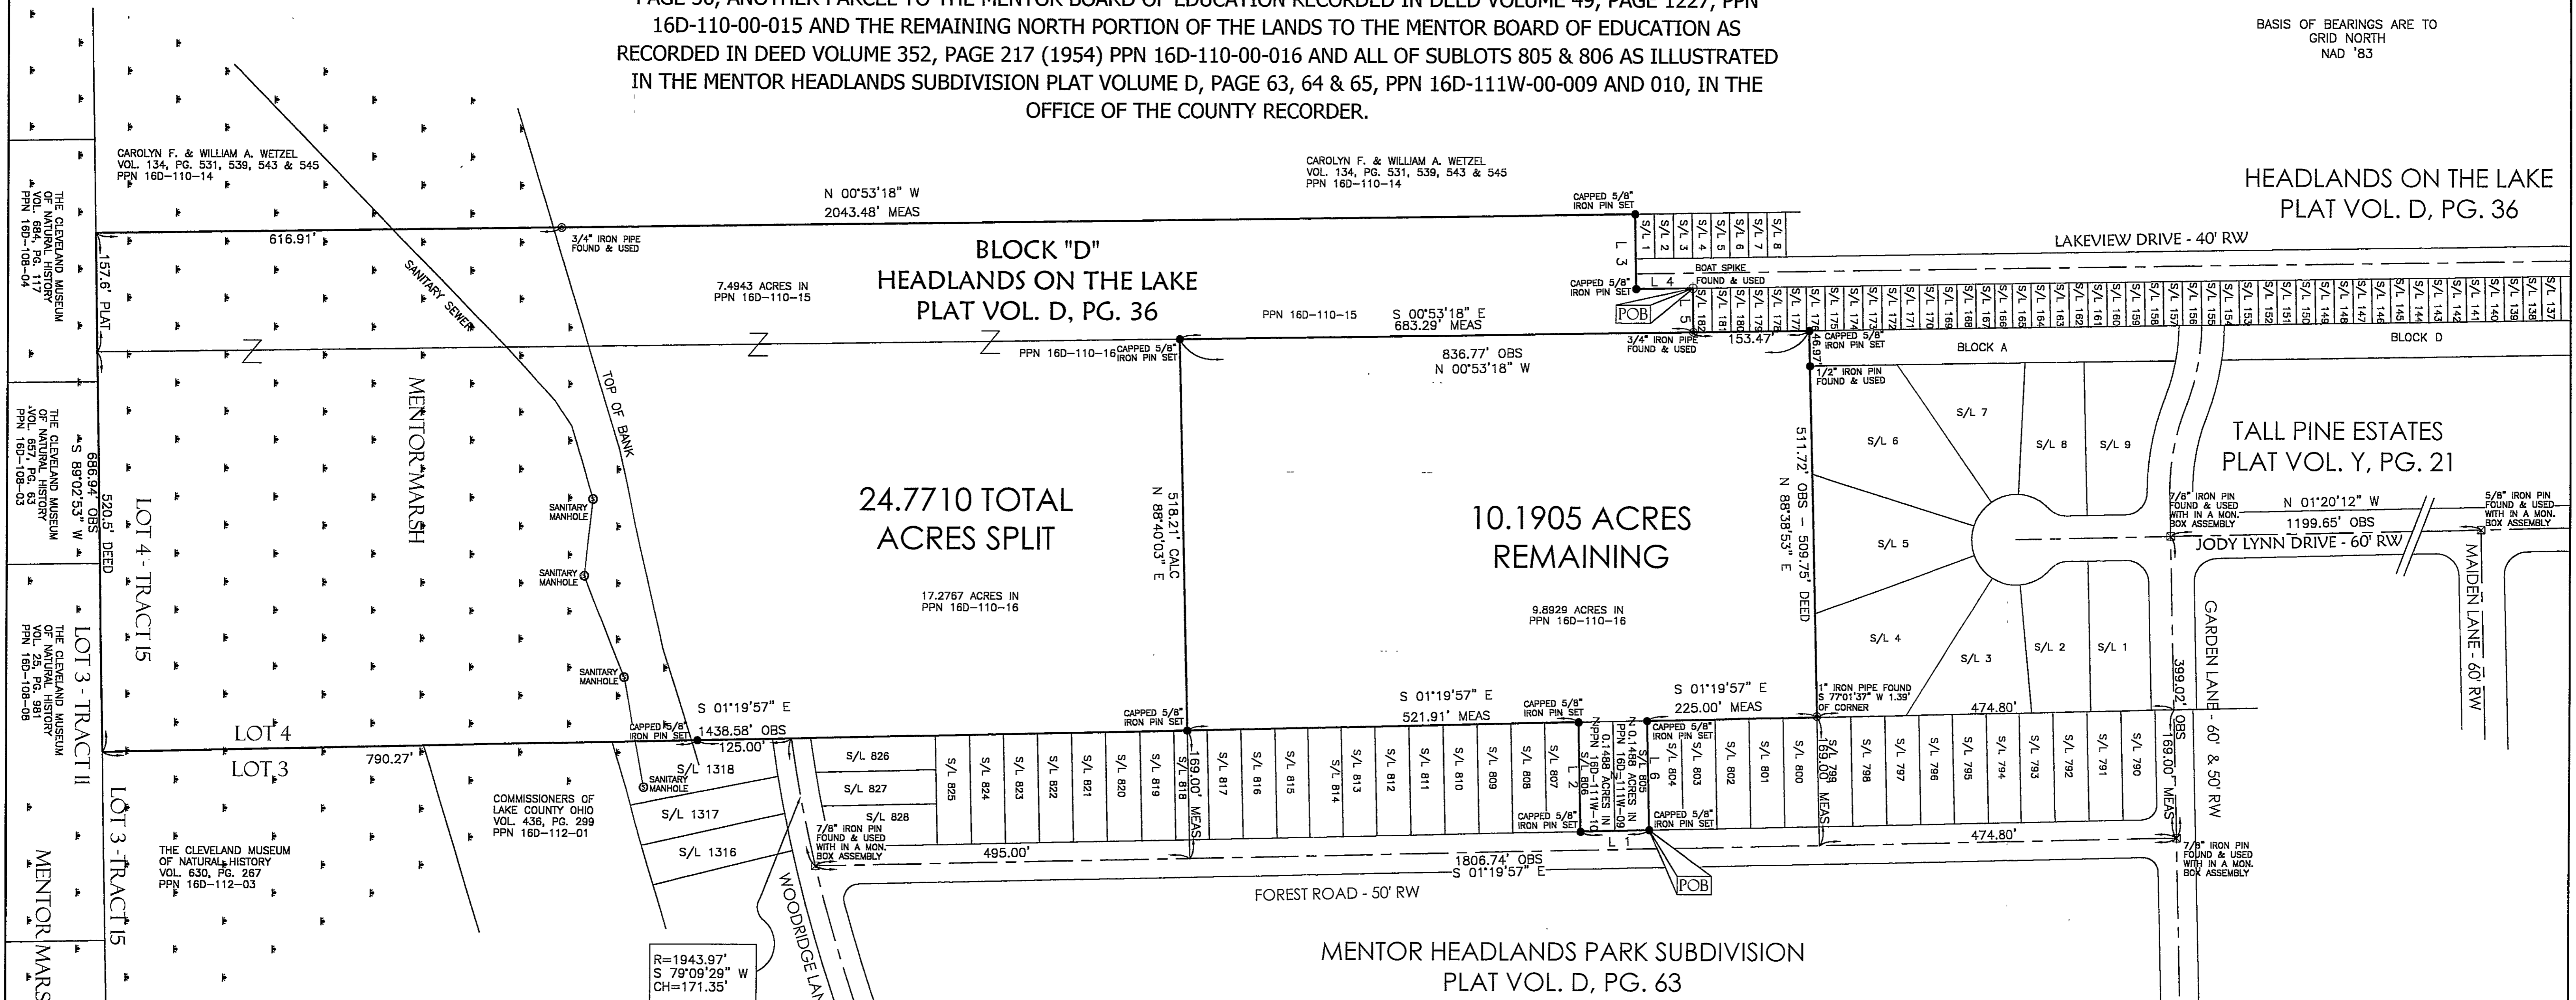


TALL PINE ESTATES PLAT VOL. Y, PG. 21

MENTOR HEADLANDS PARK SUBDIVISION PLAT VOL. D, PG. 63

LEGEND

- IRON PIN FOUND/SET
- ⊙ IRON PIPE
- ⊕ BOAT SPIKE
- ⊞ MONUMENT BOX
- ⊠ CALC. CALCULATED
- ⊡ MEAS. MEASURED
- ⊟ OBS. OBSERVED
- ⊢ DEED DEED RECITED
- ⊣ PLAT PLAT RECITED

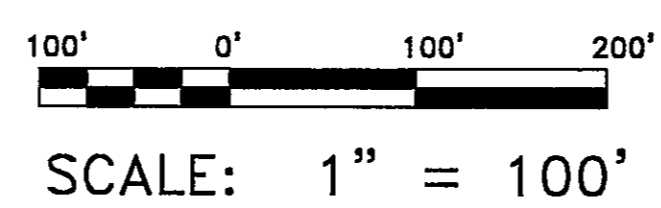


DATE OF ORIGINAL: NOVEMBER 25, 2003  
 REVISION: ACREAGE DATE: DECEMBER 4, 2003  
 REVISION: REVISED SPLIT DATE: DECEMBER 5, 2003

LINE #	BEARING	DISTANCE
L 1	S 01°19'57" E	90.00'
L 2	S 88°39'33" W	144.00'
L 3	N 89°04'35" E	98.80'
L 4	N 00°53'18" W	75.00'
L 5	N 89°04'35" E	58.80'
L 6	N 88°39'33" E	144.00'

PREPARED FOR: - THE MENTOR BOARD OF EDUCATION - - HEADLANDS ELEMENTARY SCHOOL -	PROJECT NAME: LOT SPLIT & COMBINATION OF LANDS	PROJECT ADDRESS: FOREST ROAD MENTOR, OHIO
	PROJECT LOCATION: LAKE COUNTY, OHIO	JOB NUMBER: 3474
FOR INQUIRIES CONCERNING THIS SURVEY CONTACT: <b>CSS</b> CRABBS' SURVEYING SERVICE 10 WEST ERIE STREET, SUITE 101 PAINESVILLE, OHIO 44077 1-800-488-3968		CHK: T. STOCKER DRN: S. LOVEJOY REV: PAGE 1 OF 1

THIS SURVEY WAS PERFORMED TO AN ACCURACY AS SET FORTH IN THE 1999 OHIO ADMINISTRATIVE CODE 4733-37.

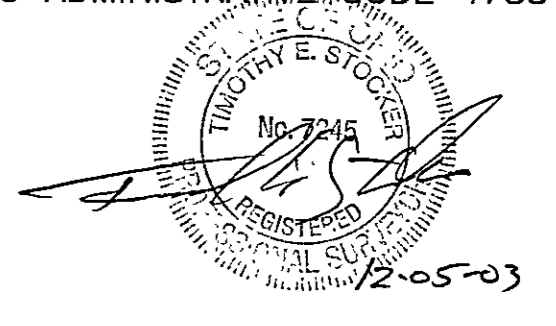

TIMOTHY E. STOCKER, P.S. 7245