
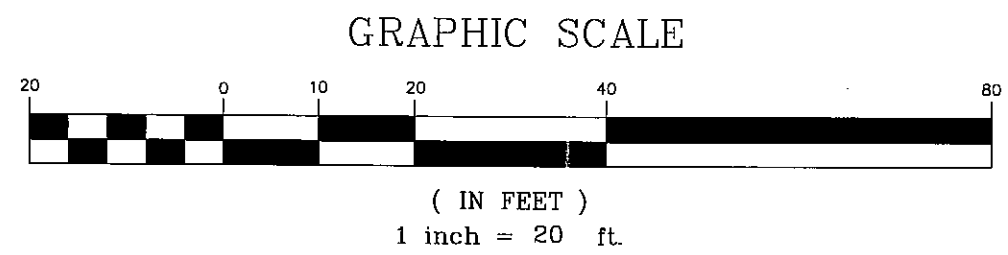


I:\1999\99096\99096.dwg Fri Mar 23 13:03:22 2001 Copyright Barrington Consulting Group, Inc.
 16D-110C-52

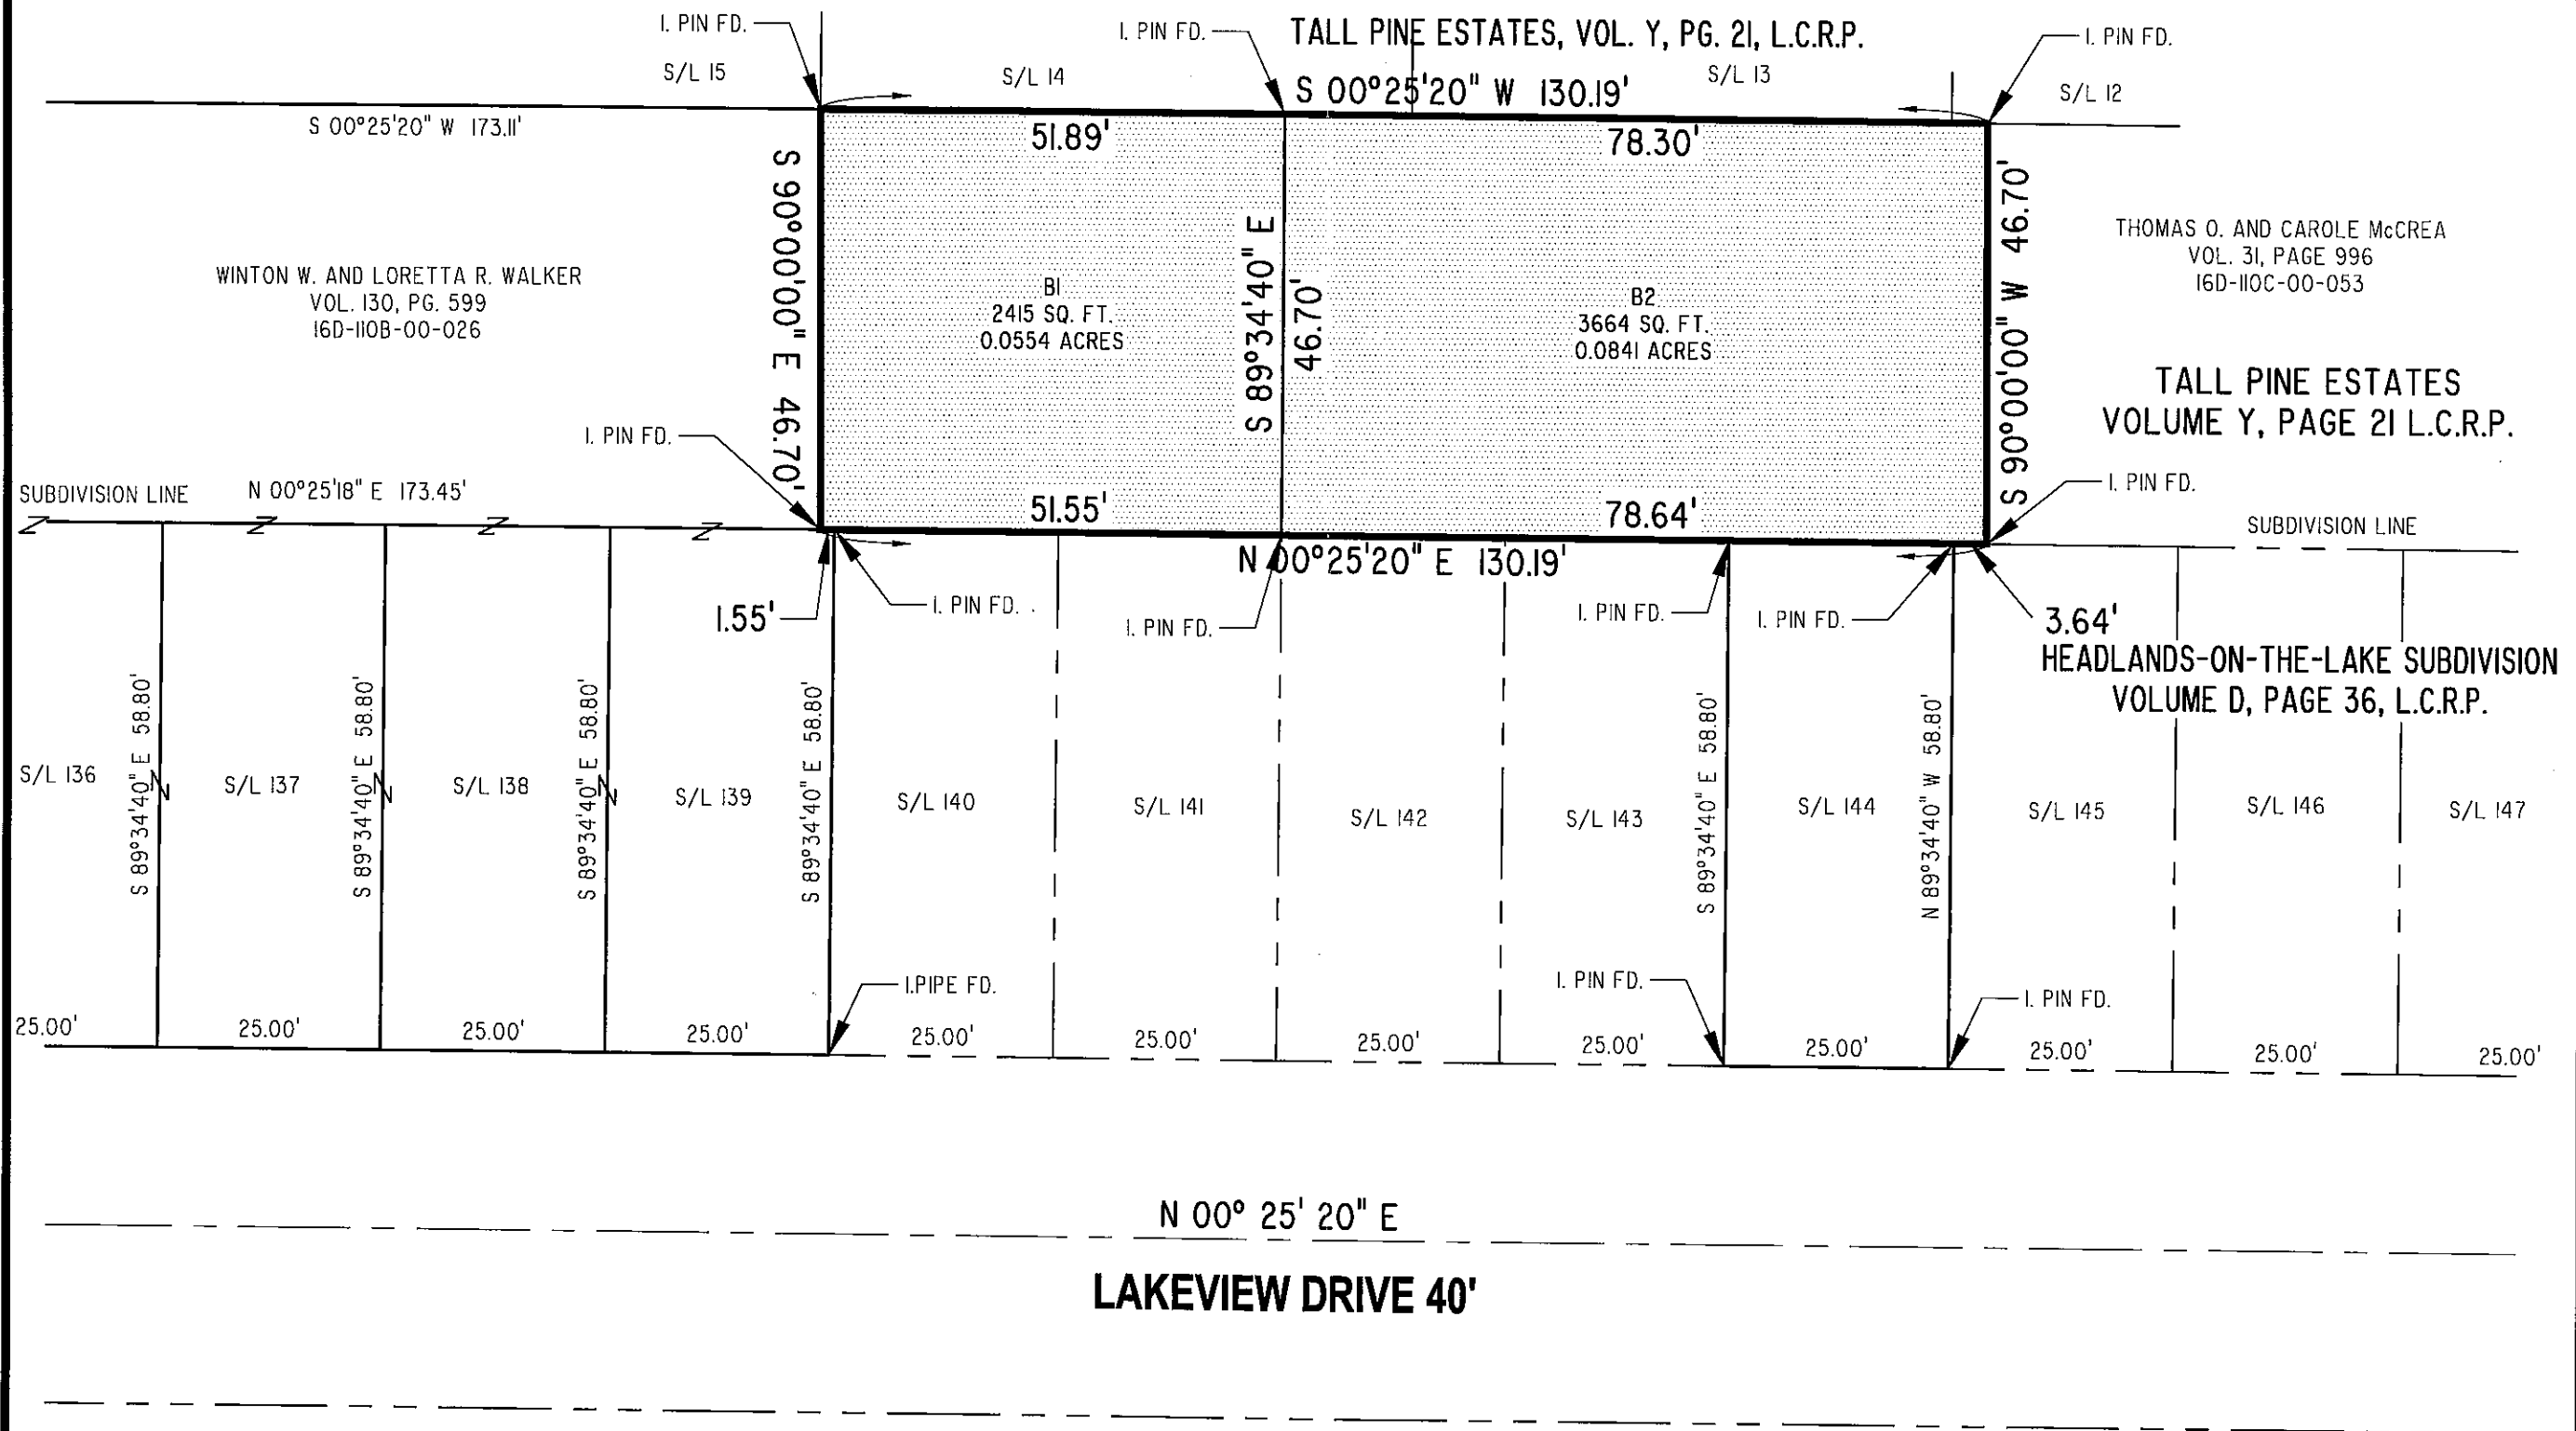

"I HEREBY CERTIFY THAT THIS PLAT WAS PREPARED BY ME AND IS CORRECT TO THE BEST OF MY KNOWLEDGE AND BELIEF"
David W. Novak
 DAVID W. NOVAK, P.S. No. 7507
 CERT-7.DWG

REVISIONS	BY

Barrington
 CONSULTING GROUP, INC.
 38342 WESTERN PARKWAY, SUITE 10
 WILLoughBY, OHIO 44094
 PHONE 440.946.1761 FAX 440.918.0486



LOT SPLIT
 4903 LAKEVIEW DRIVE, MENTOR, OH 44060
 PP 16D-110C-00-052
 WINTON AND LORETTA WALKER

DRAWN	D.W. NOVAK
CHECKED	DWN
DATE	03/21/01
SCALE	1" = 20'
JOB NO.	99096
SHEET	
OF	
SHEETS	