




SKETCH TO ACCOMPANY LEGAL DESCRIPTION

LAKE ERIE

LOW WATER LEVEL OBSERVED 3/5/96

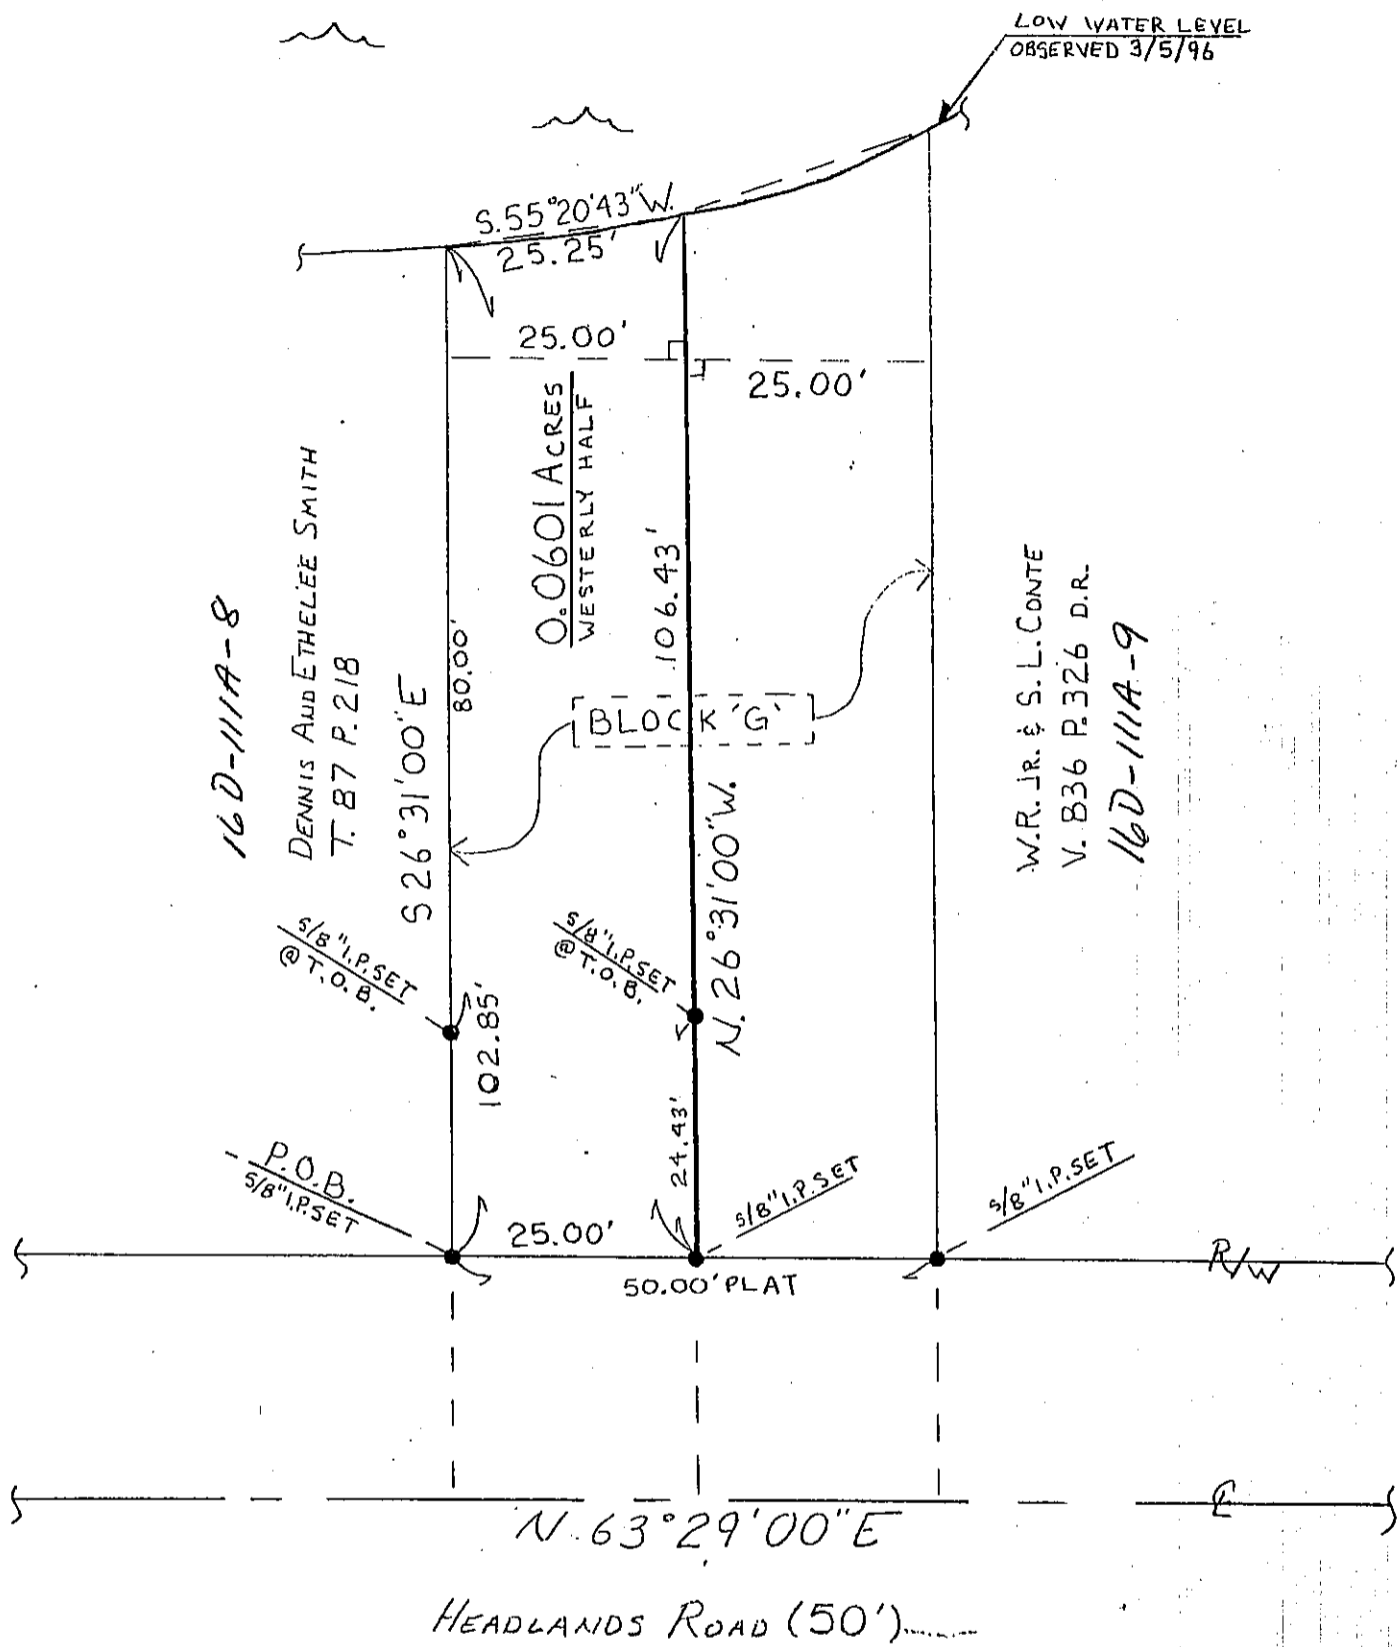

THE WILLIAMS-MURPHY CO'S  
MENTOR HEADLANDS PARK SUBD.  
VOL. D P. 65

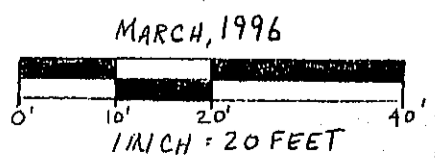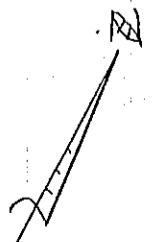


SMITDI 9501



SKETCH TO ACCOMPANY LEGAL DESCRIPTION

LAKE ERIE


LOW WATER LEVEL OBSERVED 3/5/96

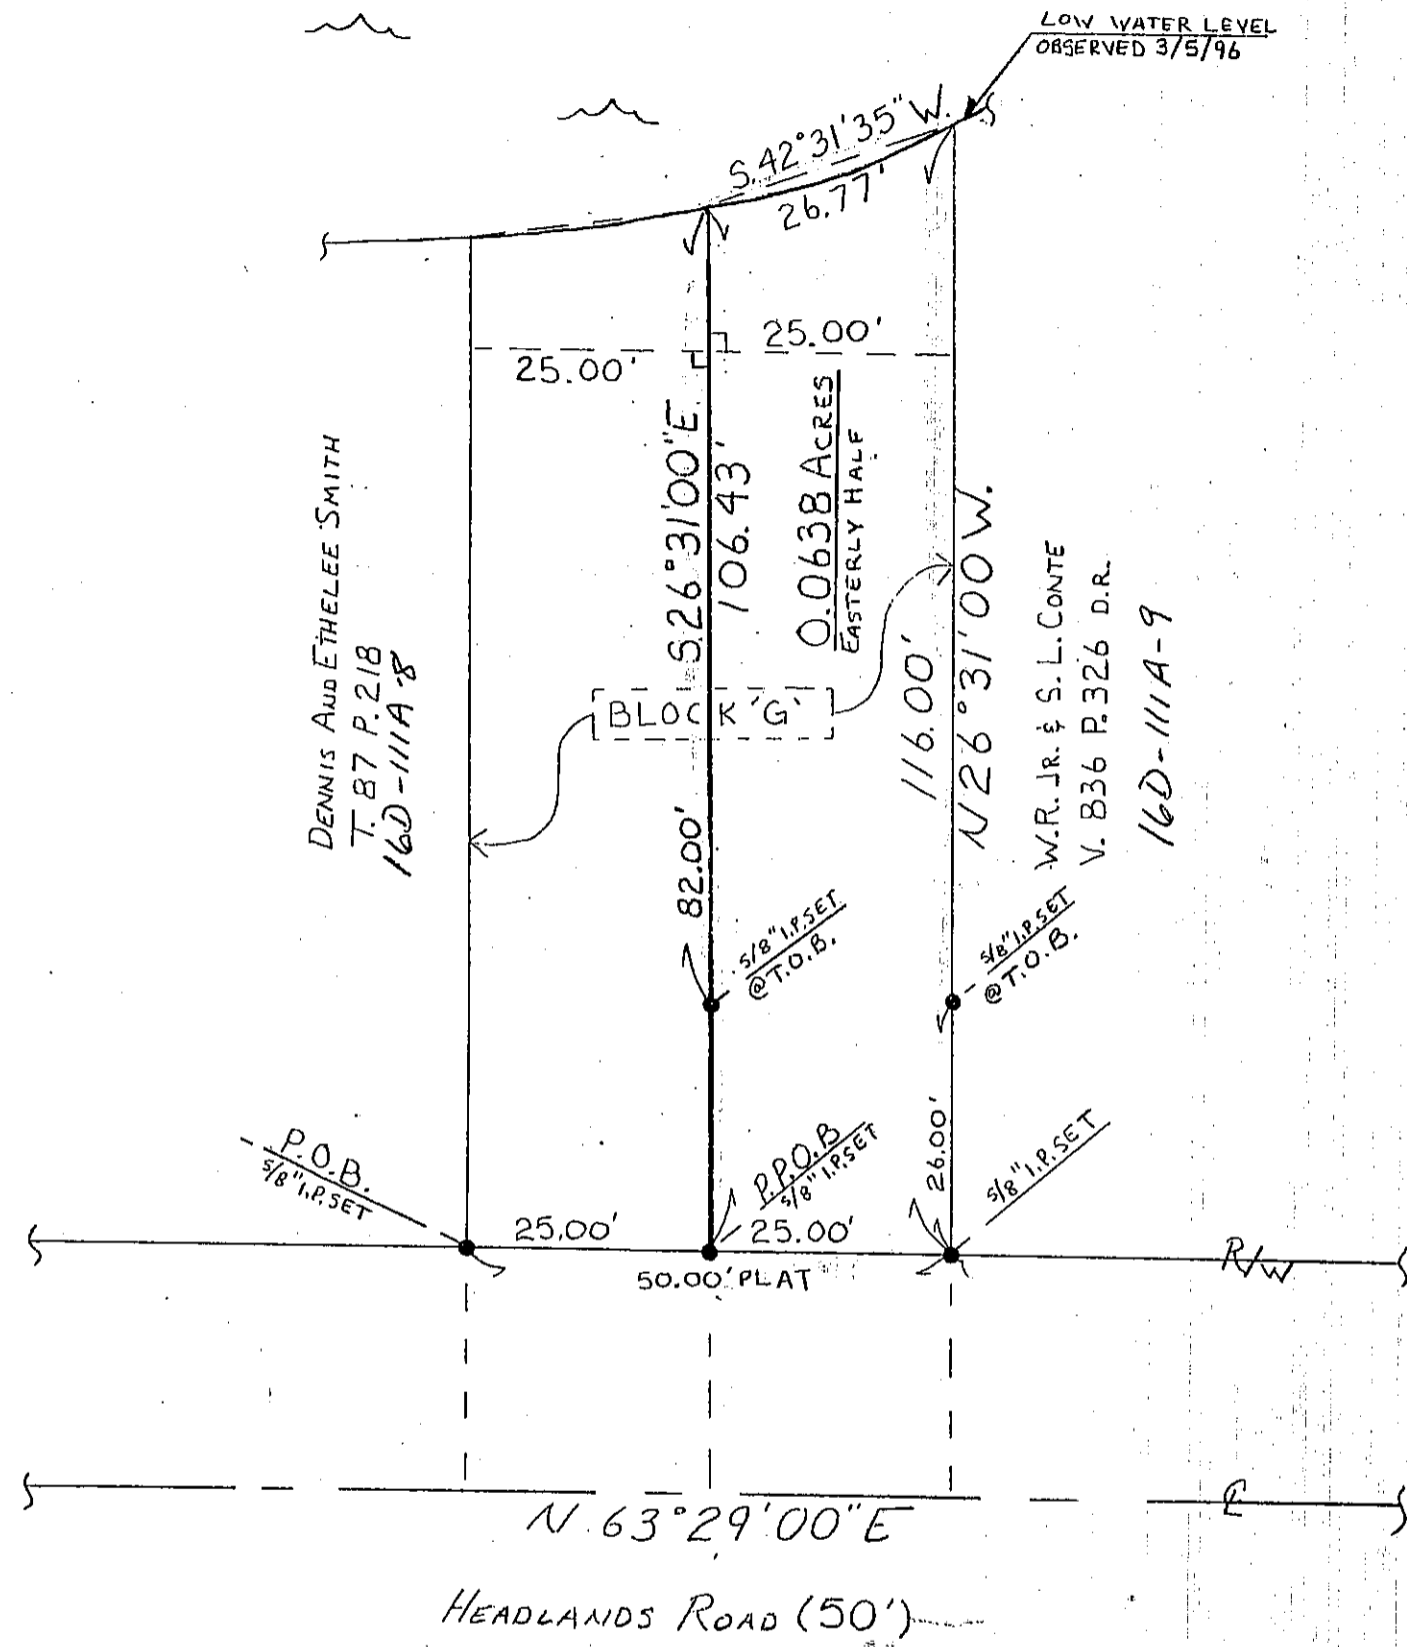


THE WILLIAMS-MURPHY CO'S  
MENTOR HEADLANDS PARK SUBD.  
VOL. D P. 65

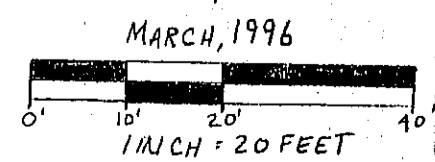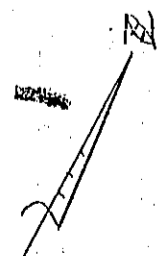

SMITDI 9501

LDC Inc. d.b.a.  PREPARED BY:  
**LAND DESIGN consultants**  
Civil Engineers and Surveyors  
8585 EAST AVENUE • MENTOR, OHIO 44080  
TELEPHONE 255-8463 354-6938 951-LAND

LDC Inc. d.b.a.  PREPARED BY:  
**LAND DESIGN consultants**  
Civil Engineers and Surveyors  
8585 EAST AVENUE • MENTOR, OHIO 44080  
TELEPHONE 255-8463 354-6938 951-LAND