



**APPROVED BY THE CITY OF MENTOR
PLANNING AND ZONING DIVISION**

SIGNATURE *David W. Novak*
DATE 7/3/18

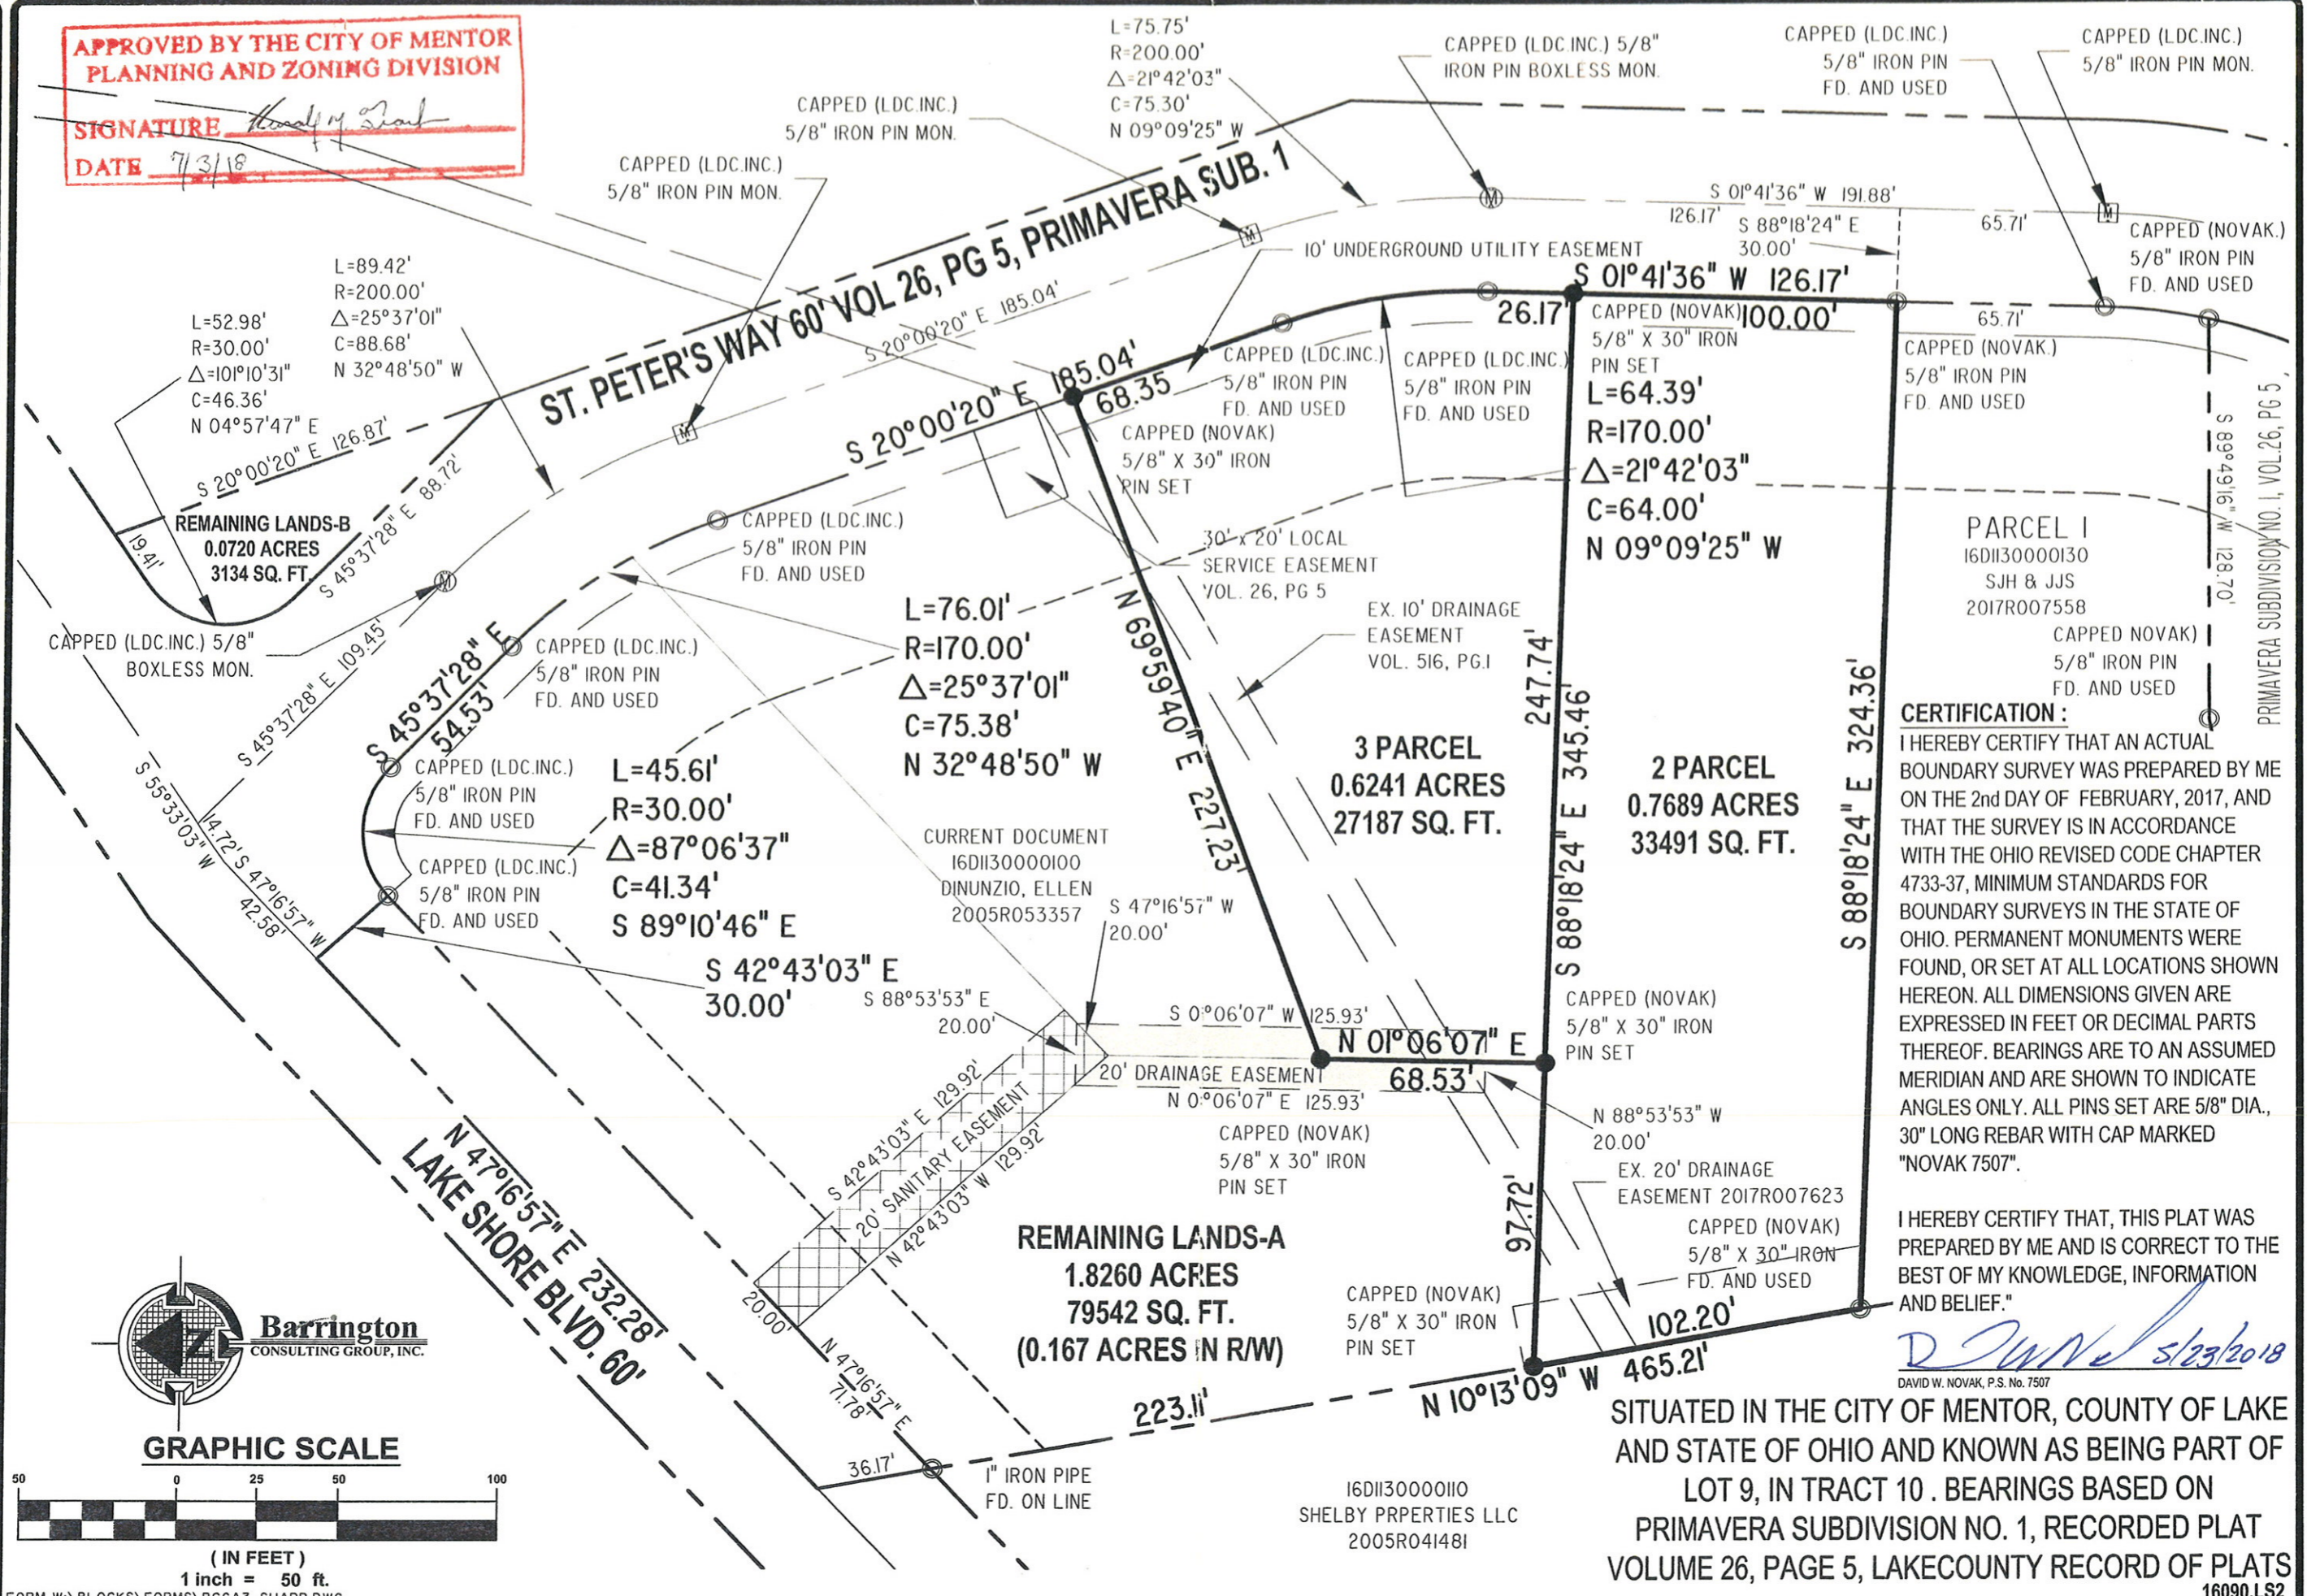

GRAPHIC SCALE

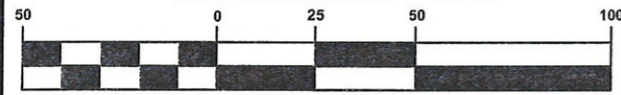


(IN FEET)
1 inch = 50 ft.

FORM W:\BLOCKS\FORMS\BCGA3-SHARP.DWG

REVISIONS	BY

Barrington
CONSULTING GROUP, INC.
9114 TYLER BLVD., MENTOR, OHIO 44060
PHONE 440.205.1260 FAX 440.205.1262
www.BarringtonCGI.com

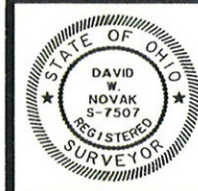

LOT SPLIT

9256 LAKESHORE BLVD., MENTOR, OH 44060
PRIMAVERA SUB. NO. 1 PPN 16D113000100

ELLEN DINUNZIO

DRAWN DWN
CHECKED DWN
DATE MAY 23, 2018
SCALE 1" = 50'
JOB NO. 16090.LS2
SHEET

OF SHEETS

SITUATED IN THE CITY OF MENTOR, COUNTY OF LAKE AND STATE OF OHIO AND KNOWN AS BEING PART OF LOT 9, IN TRACT 10. BEARINGS BASED ON PRIMAVERA SUBDIVISION NO. 1, RECORDED PLAT VOLUME 26, PAGE 5, LAKECOUNTY RECORD OF PLATS 16090.LS2