

REVISIONS	BY
REVISED PER CO.	DWN
REVIEW 4/26/06	


Barrington
CONSULTING GROUP, INC.
9114 TYLER BLVD., MENTOR, OHIO 44060
PHONE 440.205.1260 FAX 440.205.1262
BCG@BarringtonCGI.com



BOUNDARY SURVEY
9326 LAKE SHORE BLVD., MENTOR, OH 44060
P.P. No. 16D1140000040

Peter DiNunzio

DRAWN	DWN
CHECKED	DWN
DATE	MAR. 30, 2006
SCALE	1" = 80'
JOB NO.	06022
SHEET	11
OF	SHEETS

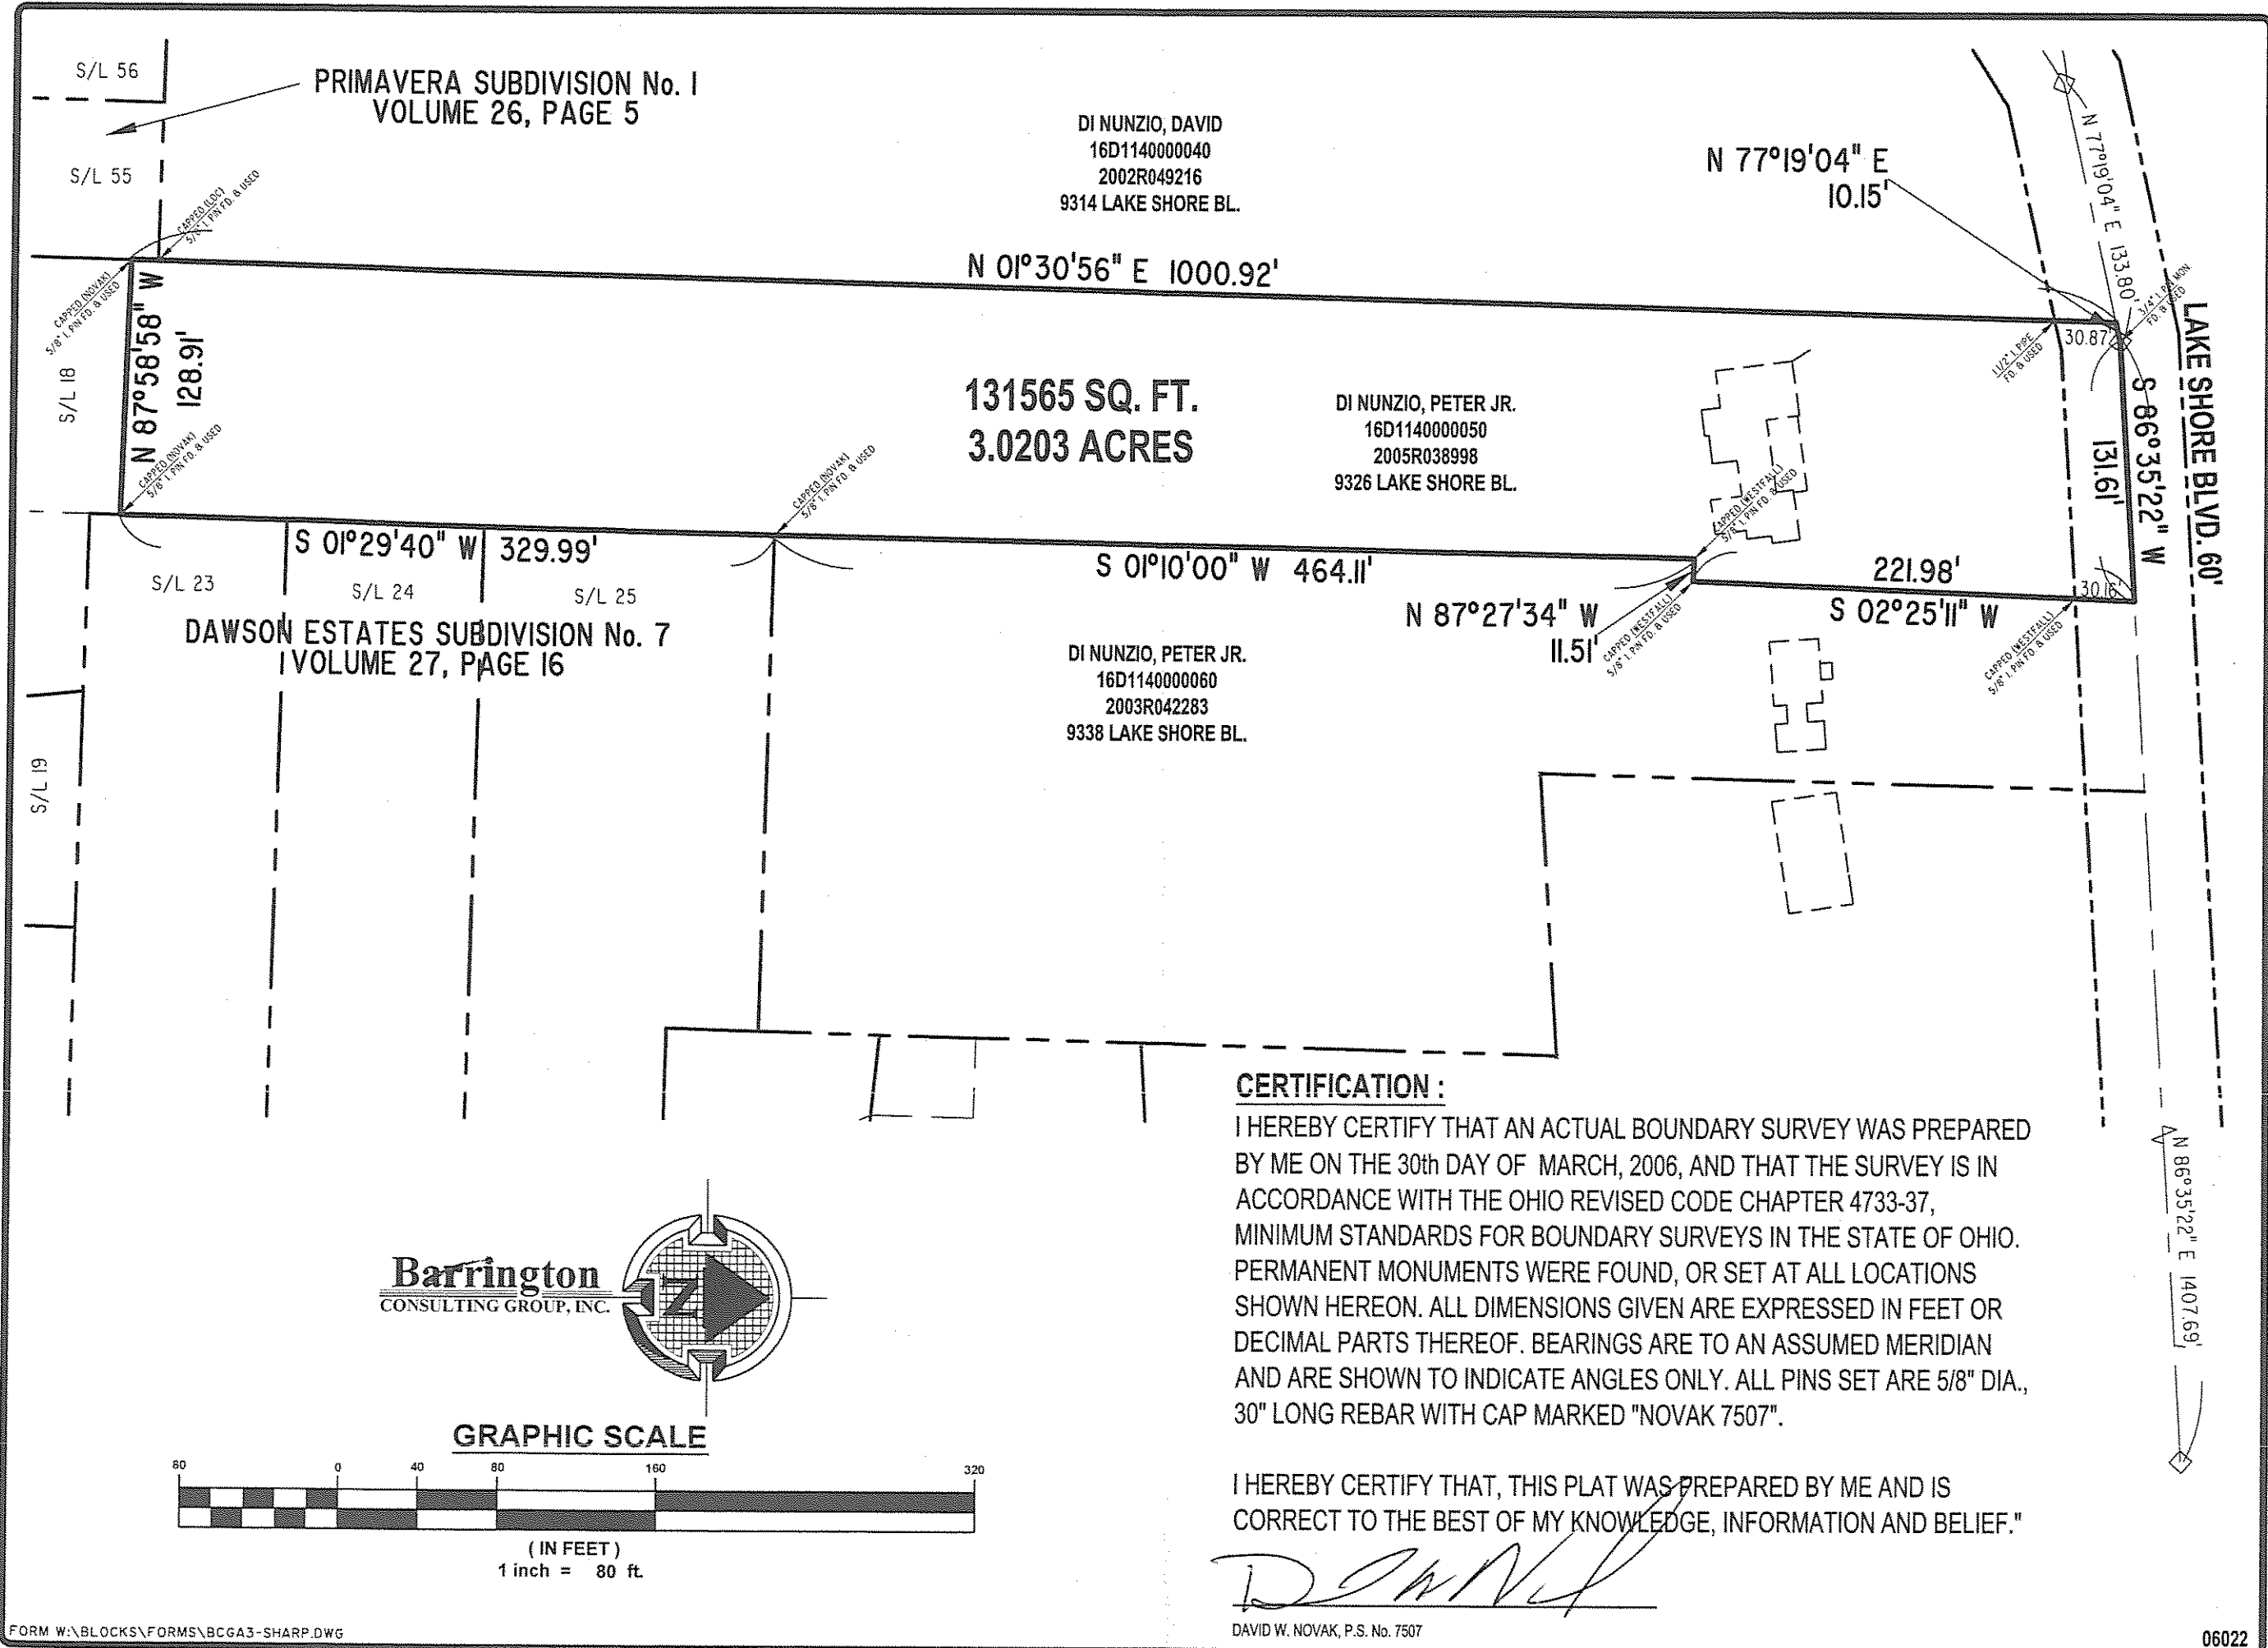

W:\2006\06022\06022-A Boundary.dwg, 04/10/2006 01:33:45 PM, Copyright Barrington Consulting Group