




W:\2006\06022\06022 20060116-EAST Boundary.dwg, 1/28/2008 10:38:45 AM, Copyright Barrington Consulting Group

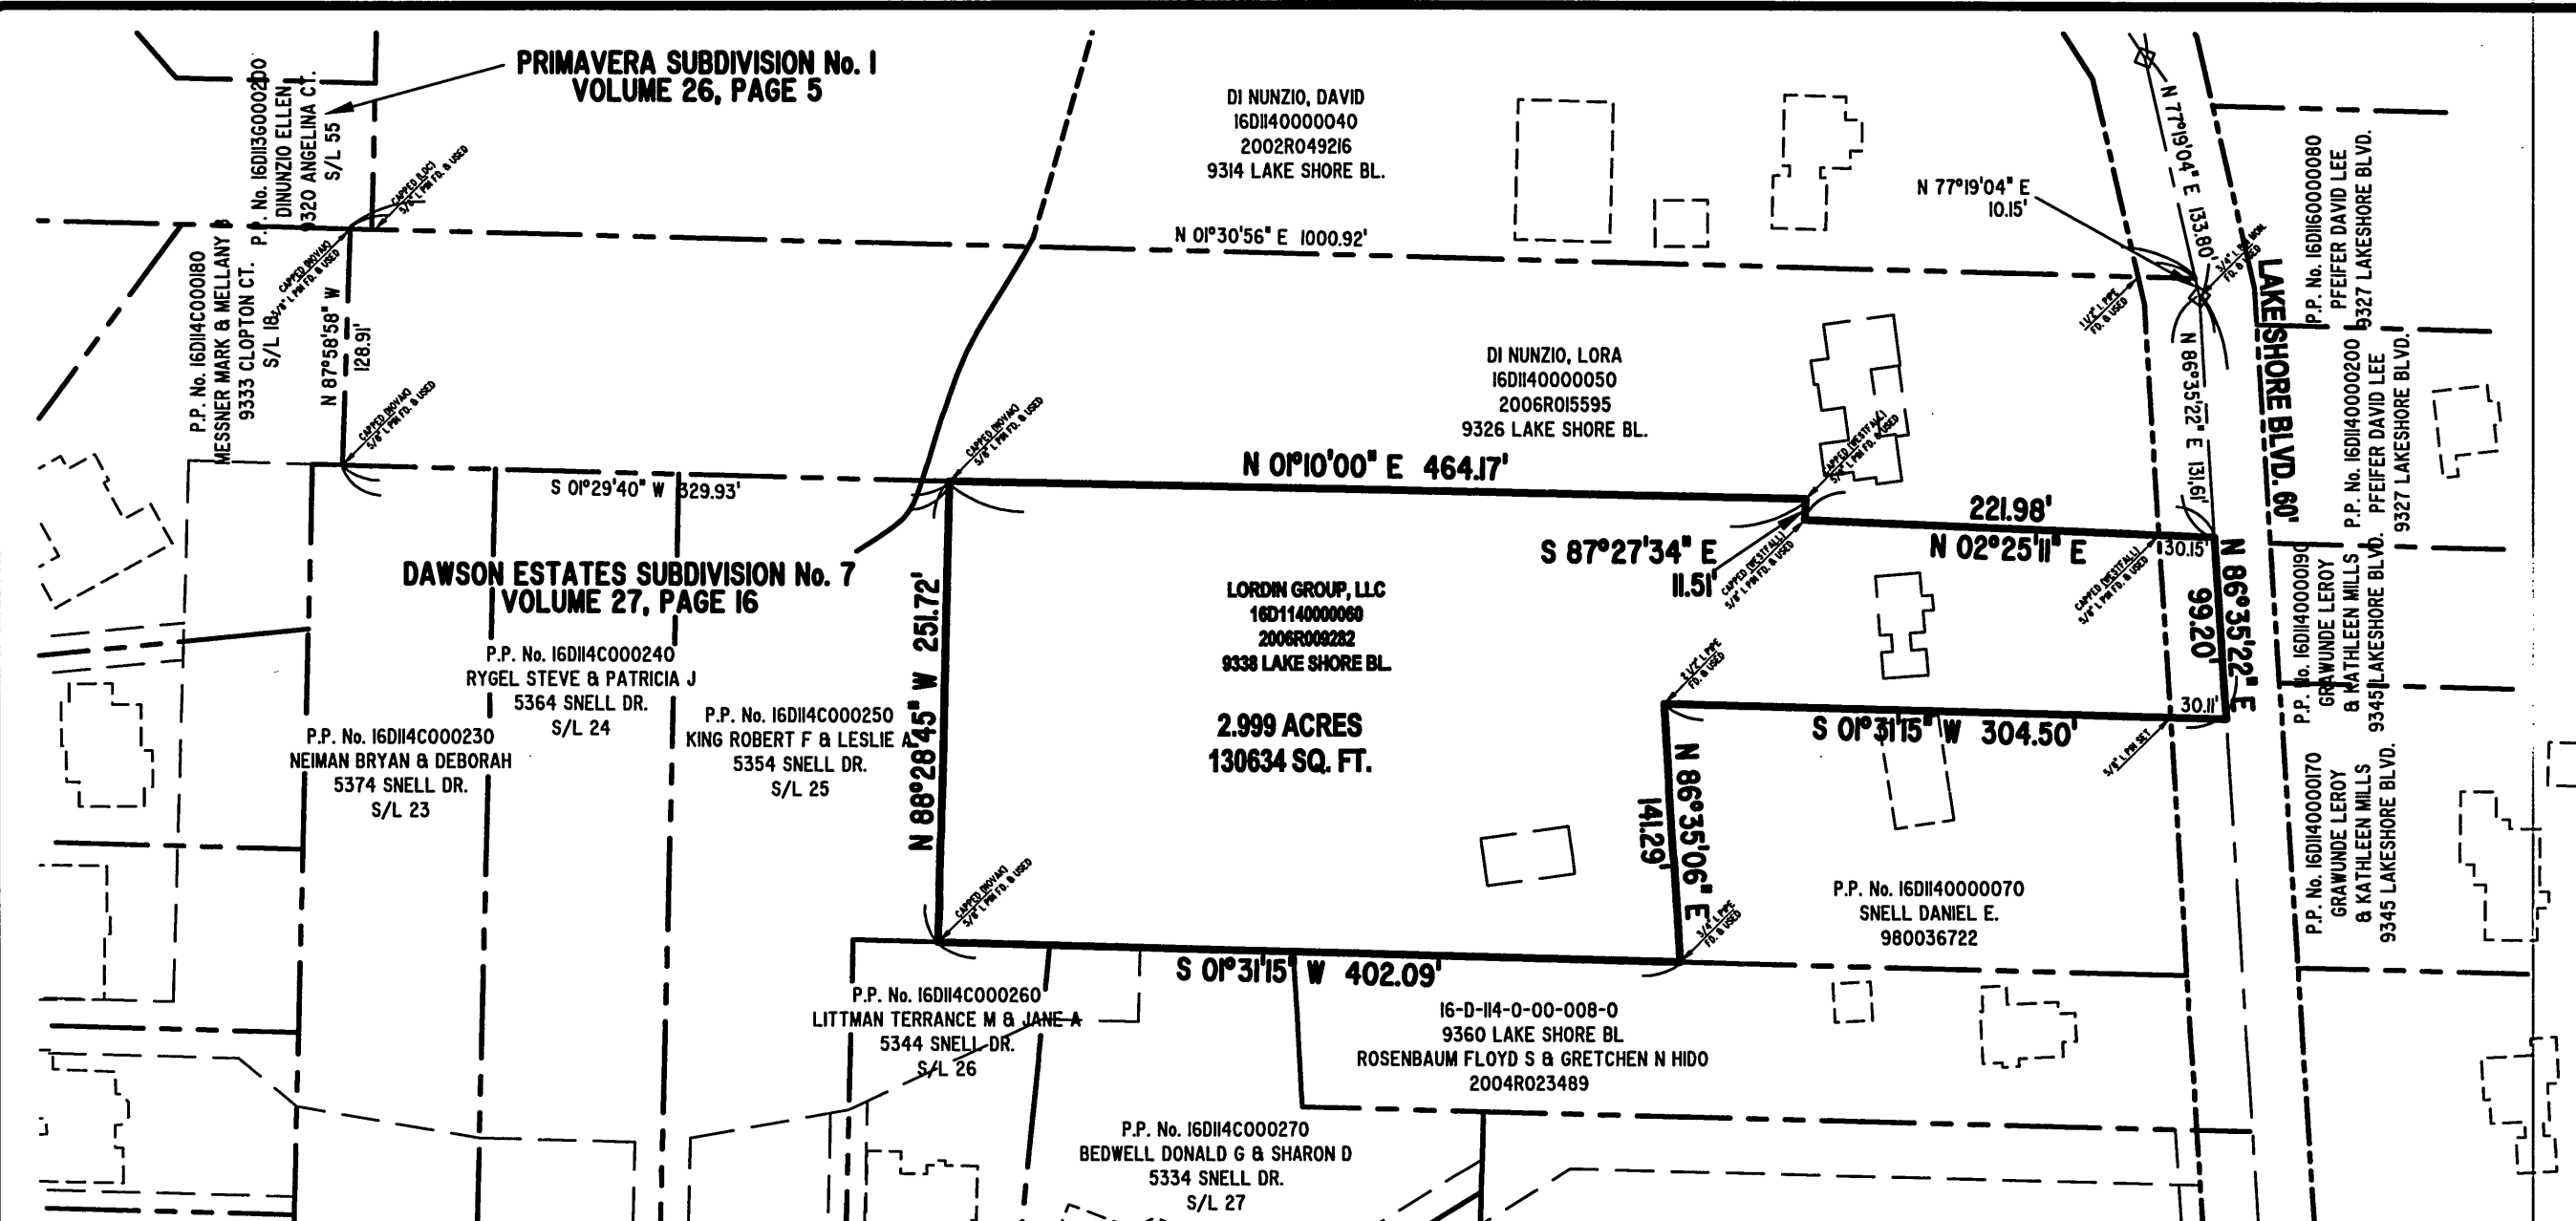

Barrington
CONSULTING GROUP, INC.

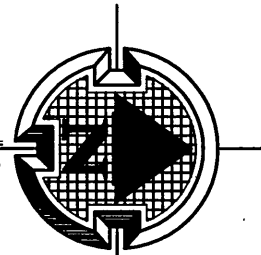

GRAPHIC SCALE

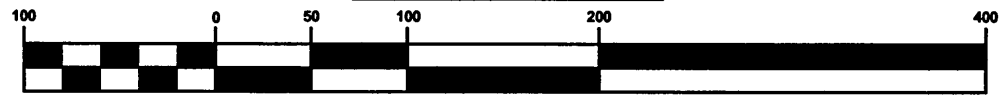

(IN FEET)
1 inch = 100ft.

CERTIFICATION :

I HEREBY CERTIFY THAT AN ACTUAL BOUNDARY SURVEY WAS PREPARED BY ME ON THE 30th DAY OF MARCH, 2006, AND THAT THE SURVEY IS IN ACCORDANCE WITH THE OHIO REVISED CODE CHAPTER 4733-37, MINIMUM STANDARDS FOR BOUNDARY SURVEYS IN THE STATE OF OHIO. PERMANENT MONUMENTS WERE FOUND, OR SET AT ALL LOCATIONS SHOWN HEREON. ALL DIMENSIONS GIVEN ARE EXPRESSED IN FEET OR DECIMAL PARTS THEREOF. BEARINGS ARE TO AN ASSUMED MERIDIAN AND ARE SHOWN TO INDICATE ANGLES ONLY. ALL PINS SET ARE 5/8" DIA., 30" LONG REBAR WITH CAP MARKED "NOVAK 7507".

I HEREBY CERTIFY THAT, THIS PLAT WAS PREPARED BY ME AND IS CORRECT TO THE BEST OF MY KNOWLEDGE, INFORMATION AND BELIEF."

David W. Novak
DAVID W. NOVAK, P.S. No. 7507

REVISIONS	BY

Barrington
CONSULTING GROUP, INC.
9114 TYLER BLVD., MENTOR, OHIO 44060
PHONE 440.205.1260 FAX 440.205.1262
BCC@BarringtonCGI.com



BOUNDARY SURVEY
9326 LAKE SHORE BLVD., MENTOR, OH 44060
P.P. No. 16D1140000060
Peter DiNunzio

DRAWN	DWN
CHECKED	DWN
DATE	JAN. 28, 2008
SCALE	1" = 100'
JOB NO.	06022
SHEET	
OF	SHEETS