



**BEECH DRIVE (20 FEET WIDE)**

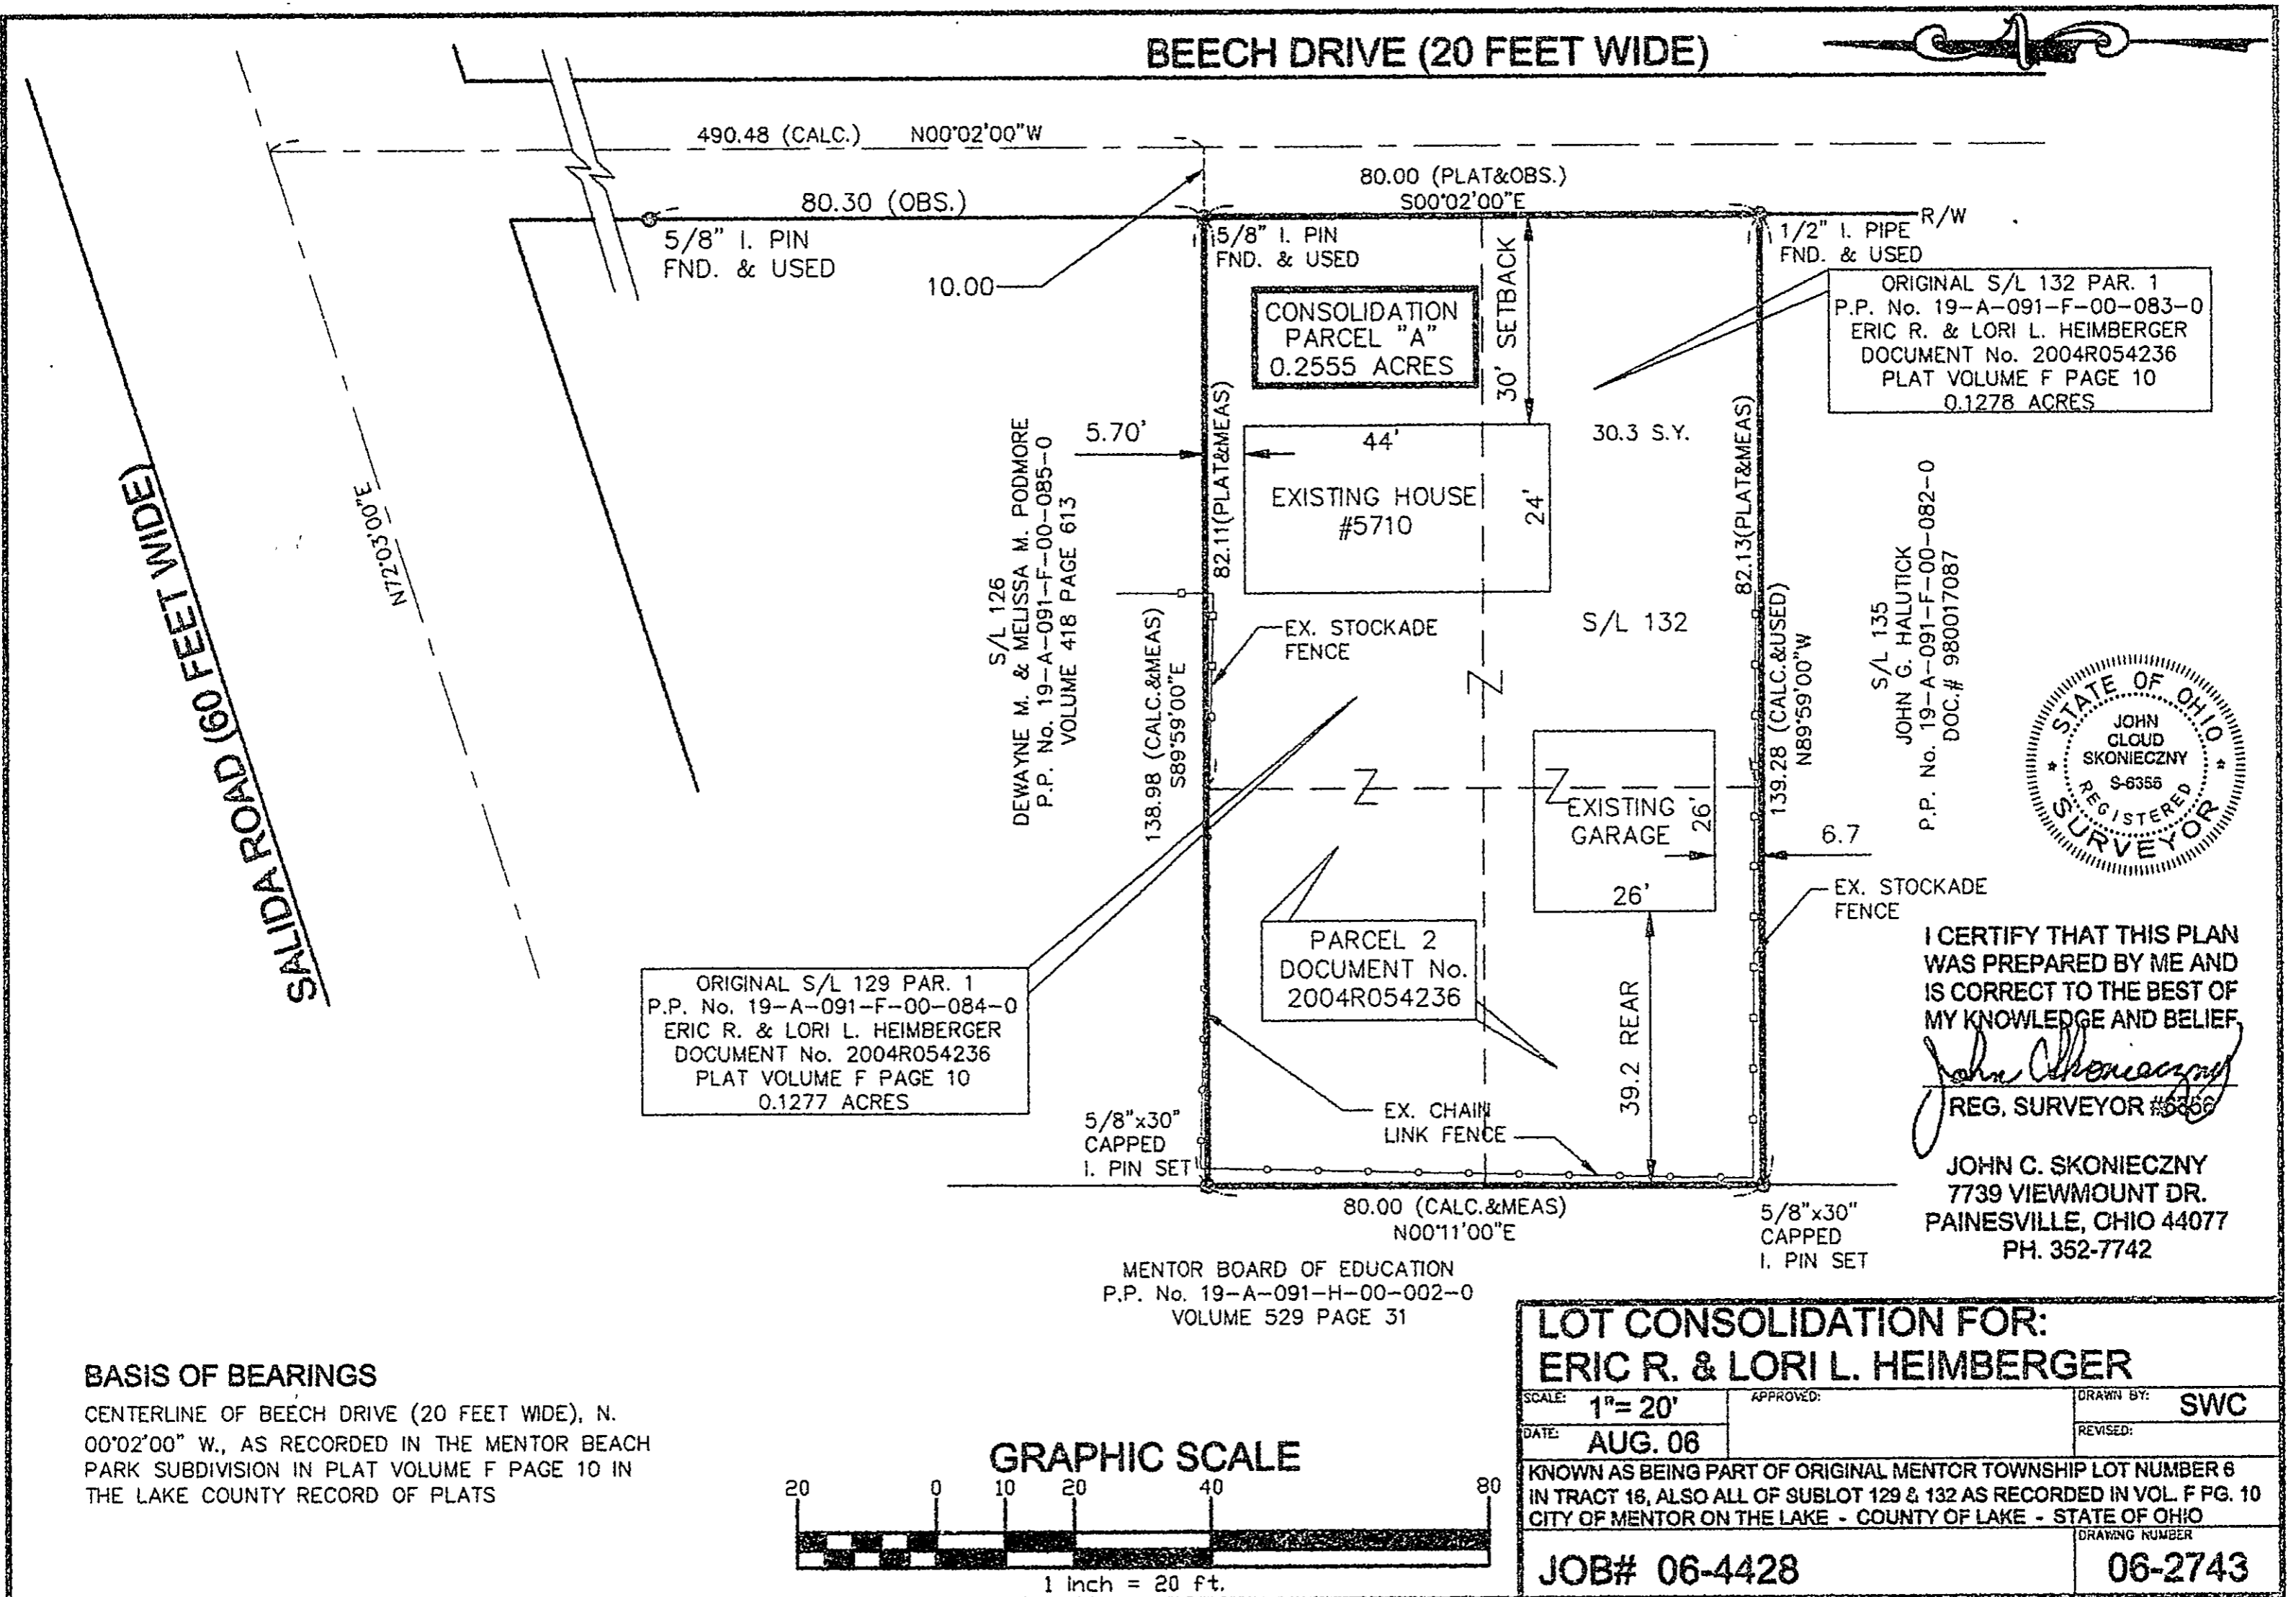

**BASIS OF BEARINGS**

CENTERLINE OF BEECH DRIVE (20 FEET WIDE), N. 00°02'00" W., AS RECORDED IN THE MENTOR BEACH PARK SUBDIVISION IN PLAT VOLUME F PAGE 10 IN THE LAKE COUNTY RECORD OF PLATS

**GRAPHIC SCALE**

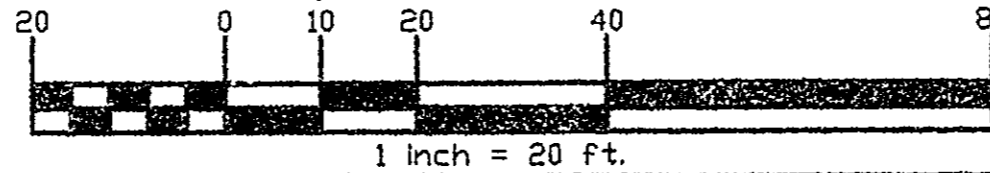

**LOT CONSOLIDATION FOR:  
ERIC R. & LORI L. HEIMBERGER**

SCALE: 1" = 20'	APPROVED:	DRAWN BY: SWC
DATE: AUG. 06		REVISED:
KNOWN AS BEING PART OF ORIGINAL MENTOR TOWNSHIP LOT NUMBER 6 IN TRACT 16, ALSO ALL OF SUBLot 129 & 132 AS RECORDED IN VOL. F PG. 10 CITY OF MENTOR ON THE LAKE - COUNTY OF LAKE - STATE OF OHIO		
JOB# 06-4428		DRAWING NUMBER 06-2743