

Plat of Survey & Consolidation

For: William Johnson
PPN's: 20A-006A-00-044-0 Through 047-0

Situated in the City of Kirtland, County of Lake and State of Ohio and known as being part of Original Township No. 30, Tract 1, further being a survey of part of lot No. 10 & all of Lots 7 through 9 in Block 128 of the "Map of Kirtland City" recorded in Volume X, Page 99 in Geauga County Plat records (1837) and also shown on the Atlas of Kirtland Village (1898) of Lake County Map Archives.

June 2021 Scale 1"=50'

AREA:
 Combination: 1.5592 Ac. (67,918 sq.ft.)

LEGEND

- | | |
|----------------------|----------------------------|
| ● Iron Pin Found | ⊙ Drill Hole Found |
| ○ Iron Pipe Found | ⊙ Drill Hole Set |
| ● Iron Pin Set | △ Horizontal Control Point |
| Ⓜ Monument Box Found | ⊙ Vertical Control Point |
| □ Monument Box Empty | ⊕ Hub Found |
| ▲ PK Set | ⊕ Hub Set |
| △ PK Found | ⊖ Railroad Spike Found |
| ⊙ Stone Found | ⊖ Railroad Spike Set |




Meas. = Measured Dd. = Deed
 Plat = Subdivision Plat Rec. = Record
 D./M. = Deed & Measured Act. = Actual

PERTINENT DOCUMENTS USED:

- Current GIS Map.
- Archived Tax Maps.
- Deeds shown.
- Survey by Schade (2008)
- Survey by Jones Surveying (2019)
- Map of Kirtland City (1837)
- Atlas of Kirtland Village (1898)

I hereby certify that this plat was prepared from a field survey made under my direct supervision. Monuments were found or set as indicated. Dimensions measured are expressed in feet and decimal parts thereof. Bearings refer to Ohio North NAD 83 (2011adj) geoid 12B ODOT VRS network. All of which are correct to the best of my knowledge and belief. This plat was prepared in accordance with the provisions of Chapter 4733-37 of the Ohio Administrative Code. This plat was prepared without the benefit of an abstract of title and is subject to any state of facts revealed by an examination of the same.

WILLIAM C. VONDRA JR., P.E.

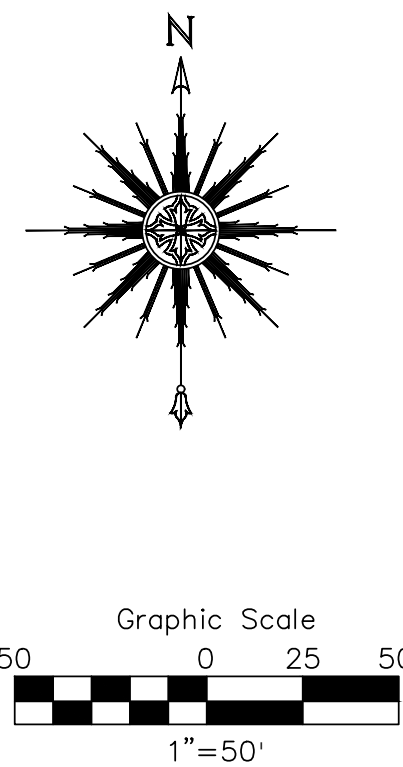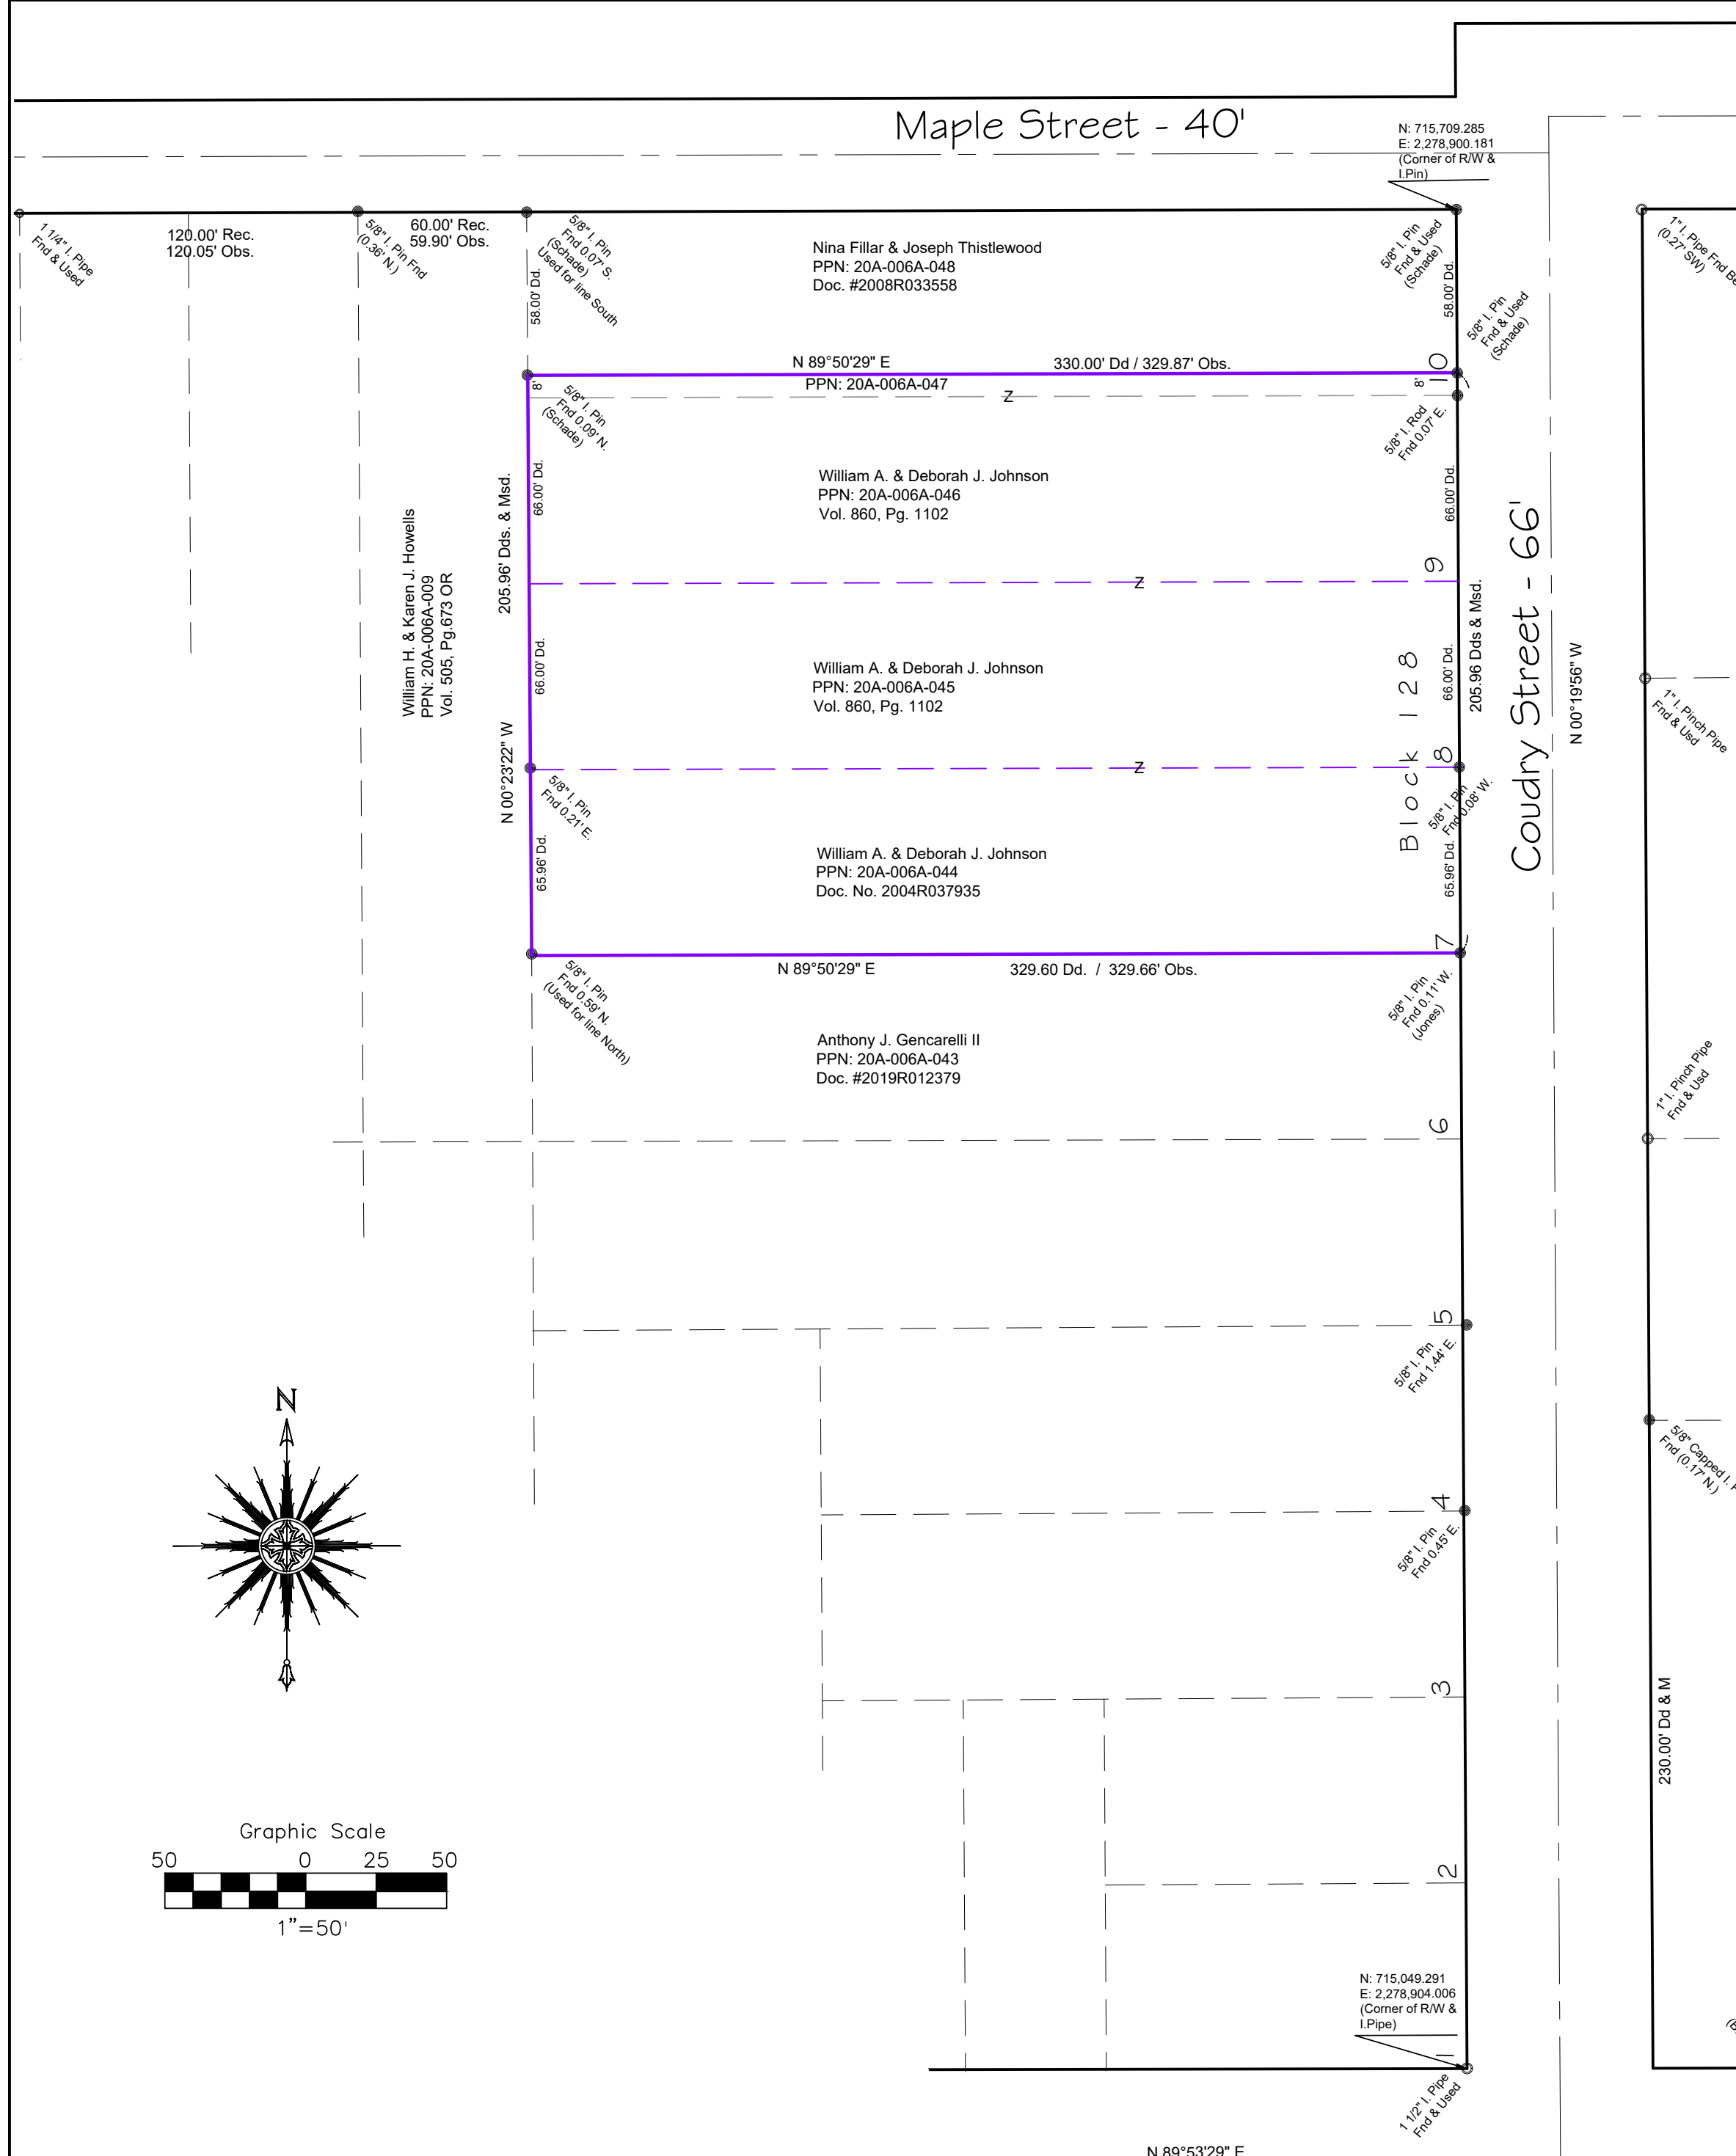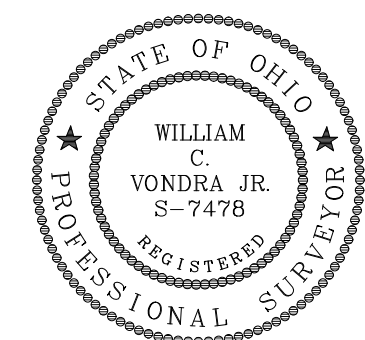

LAND DESIGN consultants
 www.LDClnc.com
 ENGINEERS PLANNERS SURVEYORS
 9025 Osborns Drive, Mentor, Ohio 44060
 TEL: (440) 255-8463 (440) 951-LAND
 L.D.C. Inc. d.b.a.

DATE	6/15/21
SCALE: HOR.	1"=50'
VERT.	
FILENAME	Cobo-John
COMPUTER:	
TAB NAME	Plat

William Johnson
 Combination
 City of Kirtland - Lake County - Ohio

SHEET	OF
1	1
CONTRACT No.	
JOHNW1-2101	