



ORIGINAL - 9.700 Ac.
 20A-10C-15 - 1.742 Ac.
 BALANCE - 11.442 Ac.
 E/W - 0.032 Ac.
 NET - 11.403 Ac.

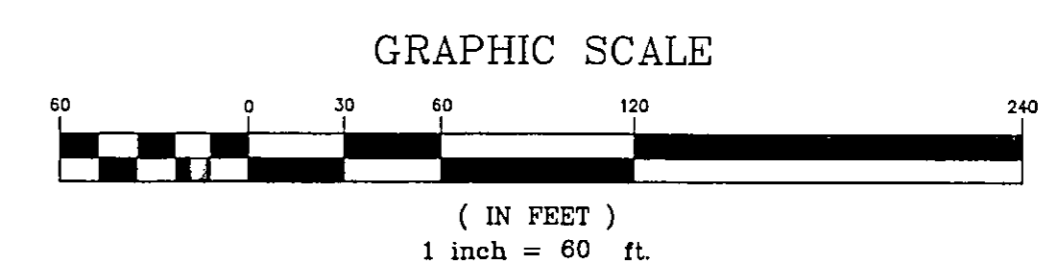

Bearings are based upon the centerline of Eagle Road being South 89°08'35" West and are used to describe angles only.

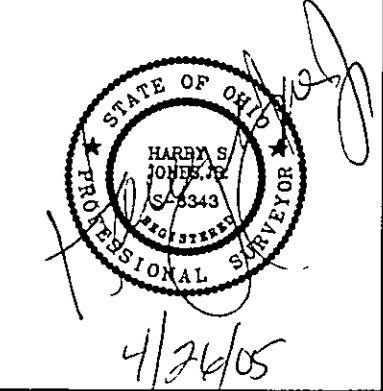

REV NO.	DESCRIPTION	DATE	BY	CHK'D

bj BABCOCK, JONES AND ASSOCIATES, INC
 CIVIL ENGINEERS - SURVEYORS - LAND PLANNERS
 PAINESVILLE OHIO 44077

DATE 4/25/05
 DESIGN BY H.J.
 DRAWN BY B.P.
 APPROVED BY H.J.
 CREW CHIEF W.B.

PLAT OF SURVEY
 FOR
 DAVE BOWERS

LOT 14, 213
 TRAC No 2
 S/L 4 CREAMWOOD FOREST & 20A-10C-15
 CITY OF KIRTLAND / WAITE HILL LAKE COUNTY STATE OF OHIO

SCALE	1"=60'
JOB NO	04-098
SHEET	OF
1	1