
WILMINGTON SAVINGS FUNDS SOCIETY FSB TRUST SURVEY PART OF LOTS 82 & 83, TRACT 3 CITY OF KIRTLAND LAKE COUNTY, OHIO

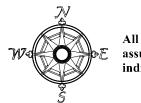

All bearings are to an assumed meridian and indicate angles only.


200'

SCALE: 1" = 200' ALL PERTINENT DOCUMENTS ARE AS SHOWN

10-17-2023

DANIEL R. GORNIK 2017R025927 20-A-021-0-00-011-0

STATE OF OHIO **VOLUME 271 PAGE 250** (PARCEL 1) 20-A-022-0-00-023-0

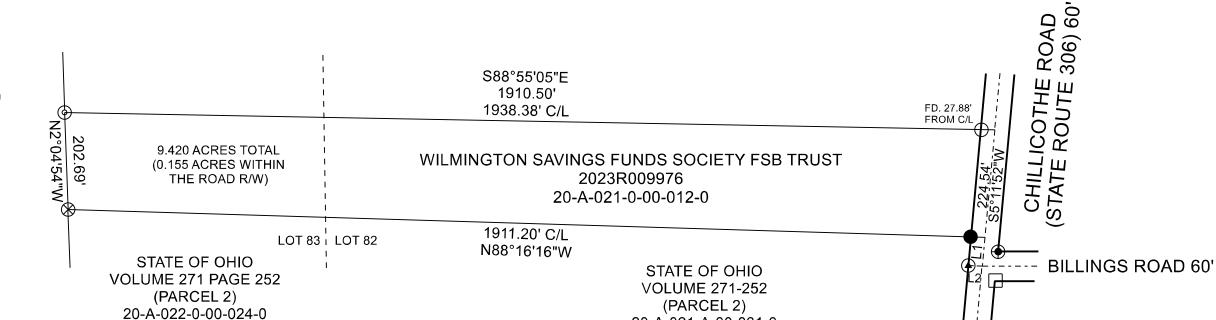

I hereby certify that I have surveyed this parcel and that the same is true and correct. This parcel was surveyed in accordance with the provisions of Chapter 4733-37 of the Ohio Administrative Code.



Jerry Slay, P.E. P.S. Ohio Surveyor Number 5298

FILE NAME		
10232 SR 306 KIRTLAND.TRV		
SCALE	DATE	DRAWN BY
200 Ft/In	10-23-2023	JDS
JOB	REVISION	SHEET
T1	1/1	1/1
This man drawn with TRAVERSE PC Software		

## **LEGEND**

- 1" IRON PIN FOUND
- 5/8" IRON PIPE FOUND 0
- ▲ STATE OF OHIO BOUNDARY MARKER FOUND
- CONCRETE R/W MONUMENT FOUND
- STATE OF OHIO R/W MARKER FOUND
- 3/4" IRON PIN FOUND
  - 5/8" X 30" CAPPED "SLAY 5298" IRON PIN SET

BEARING HORIZ DIST S5°11'52"W 60.15' N88°16'16"W 30.06'

LINE

L1

L2

20-A-021-A-00-031-0