

GRAPHIC SCALE



(IN FEET)
1 inch = 200 ft.

PLAT OF SURVEY

FOR

MICHAEL & DEBORAH BATISTE



P.P.N. 22A-02-05
DOC No. 2005R015550

SITUATED IN THE VILLAGE OF KIRTLAND HILLS, COUNTY OF LAKE AND STATE OF OHIO, AND KNOWN AS BEING PART OF ORIGINAL MENTOR TOWNSHIP LOT 8, SHEHI TRACT.

APRIL, 2005

I HEREBY CERTIFY THAT I HAVE SURVEYED THE PREMISES AND PREPARED THIS MAP IN ACCORDANCE WITH THE PROVISIONS OF CHAPTER 4733.37 OF THE OHIO ADMINISTRATIVE CODE. DIMENSIONS ARE EXPRESSED IN FEET AND DECIMAL PARTS THEREOF, BEARINGS ARE BASED ON AN ASSUMED MERIDIAN AND ARE INTENDED TO INDICATE ANGLES ONLY, ALL OF WHICH I DECLARE TO BE CORRECT TO THE BEST OF MY KNOWLEDGE.

Joseph Gutoskey
JOSEPH GUTOSKEY, P.S. No. 7567 DATE 04/05

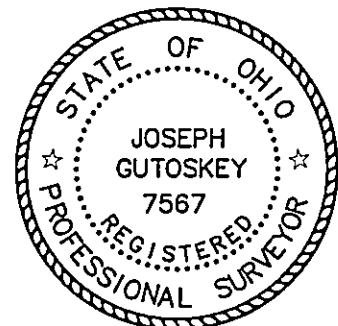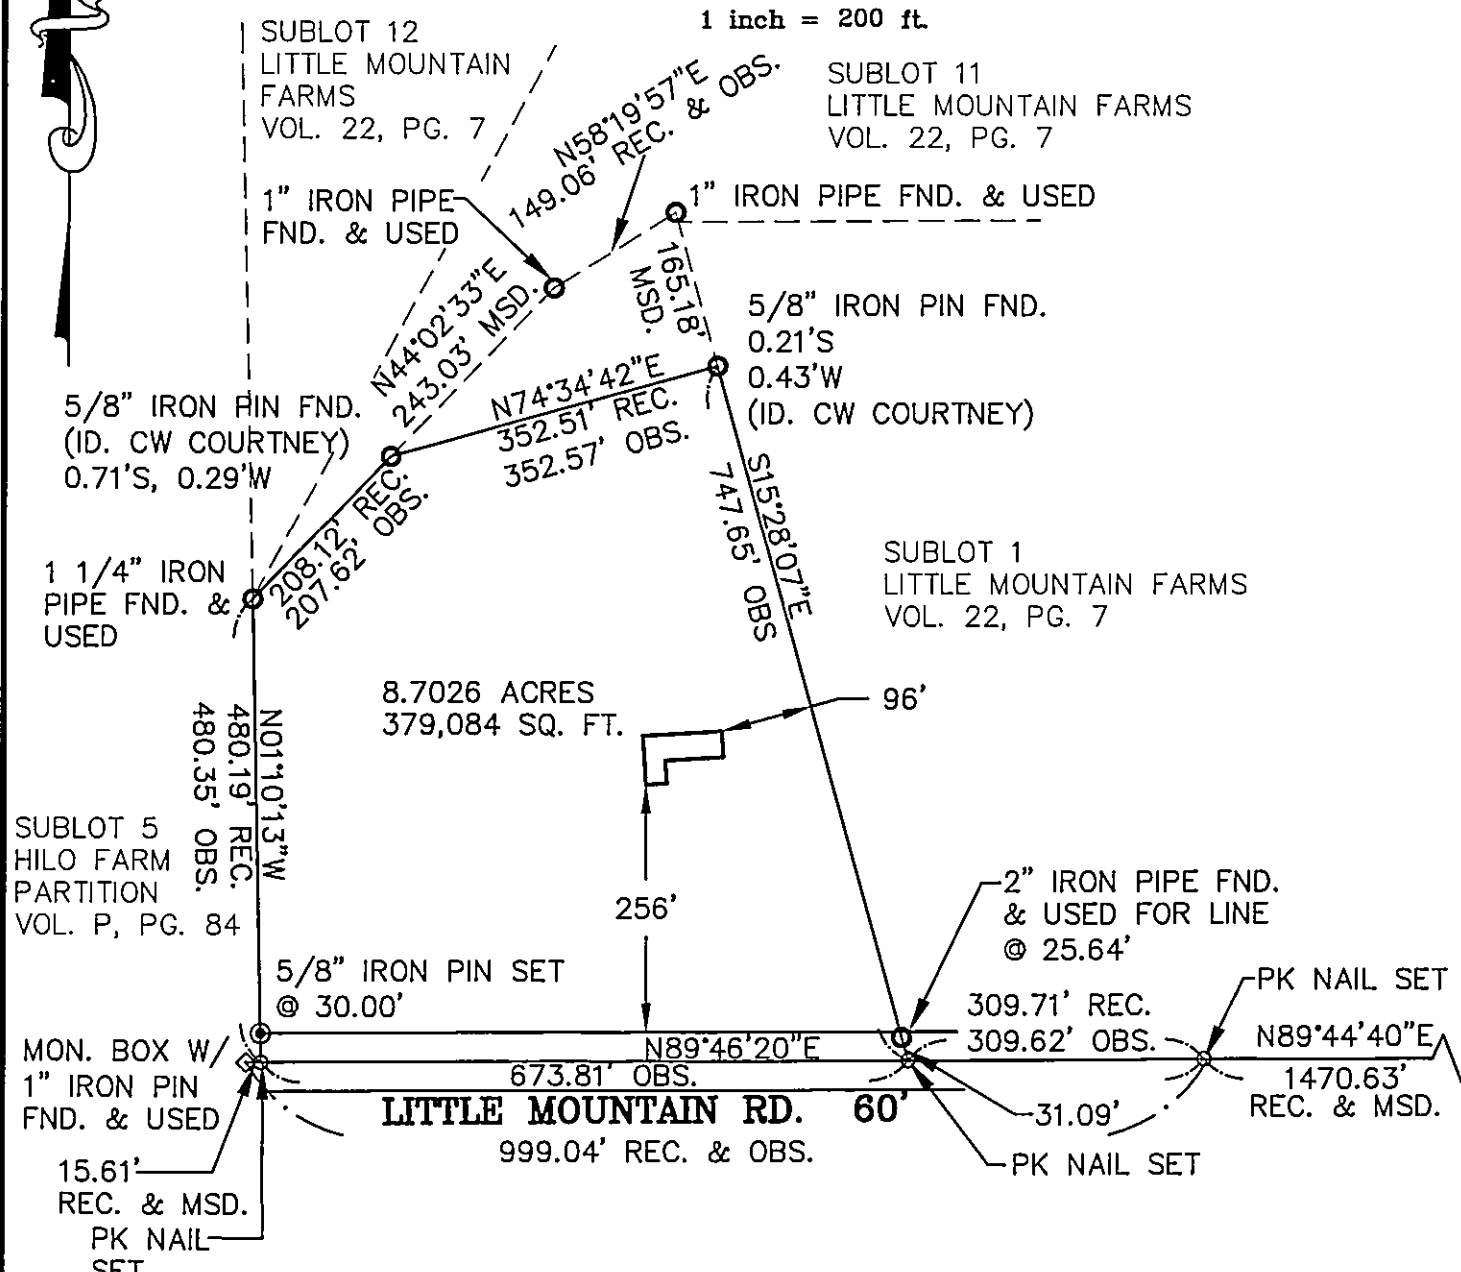

GUTOSKEY & ASSOCIATES INC.
Civil Engineers, Surveyors & Land Planners
17078 MUNN ROAD, SUITE 3 Tel (440) 543-8900
CHAGRIN FALLS, OHIO 44023 Fax (440) 543-7178

CONTRACT NO.
05-1962