


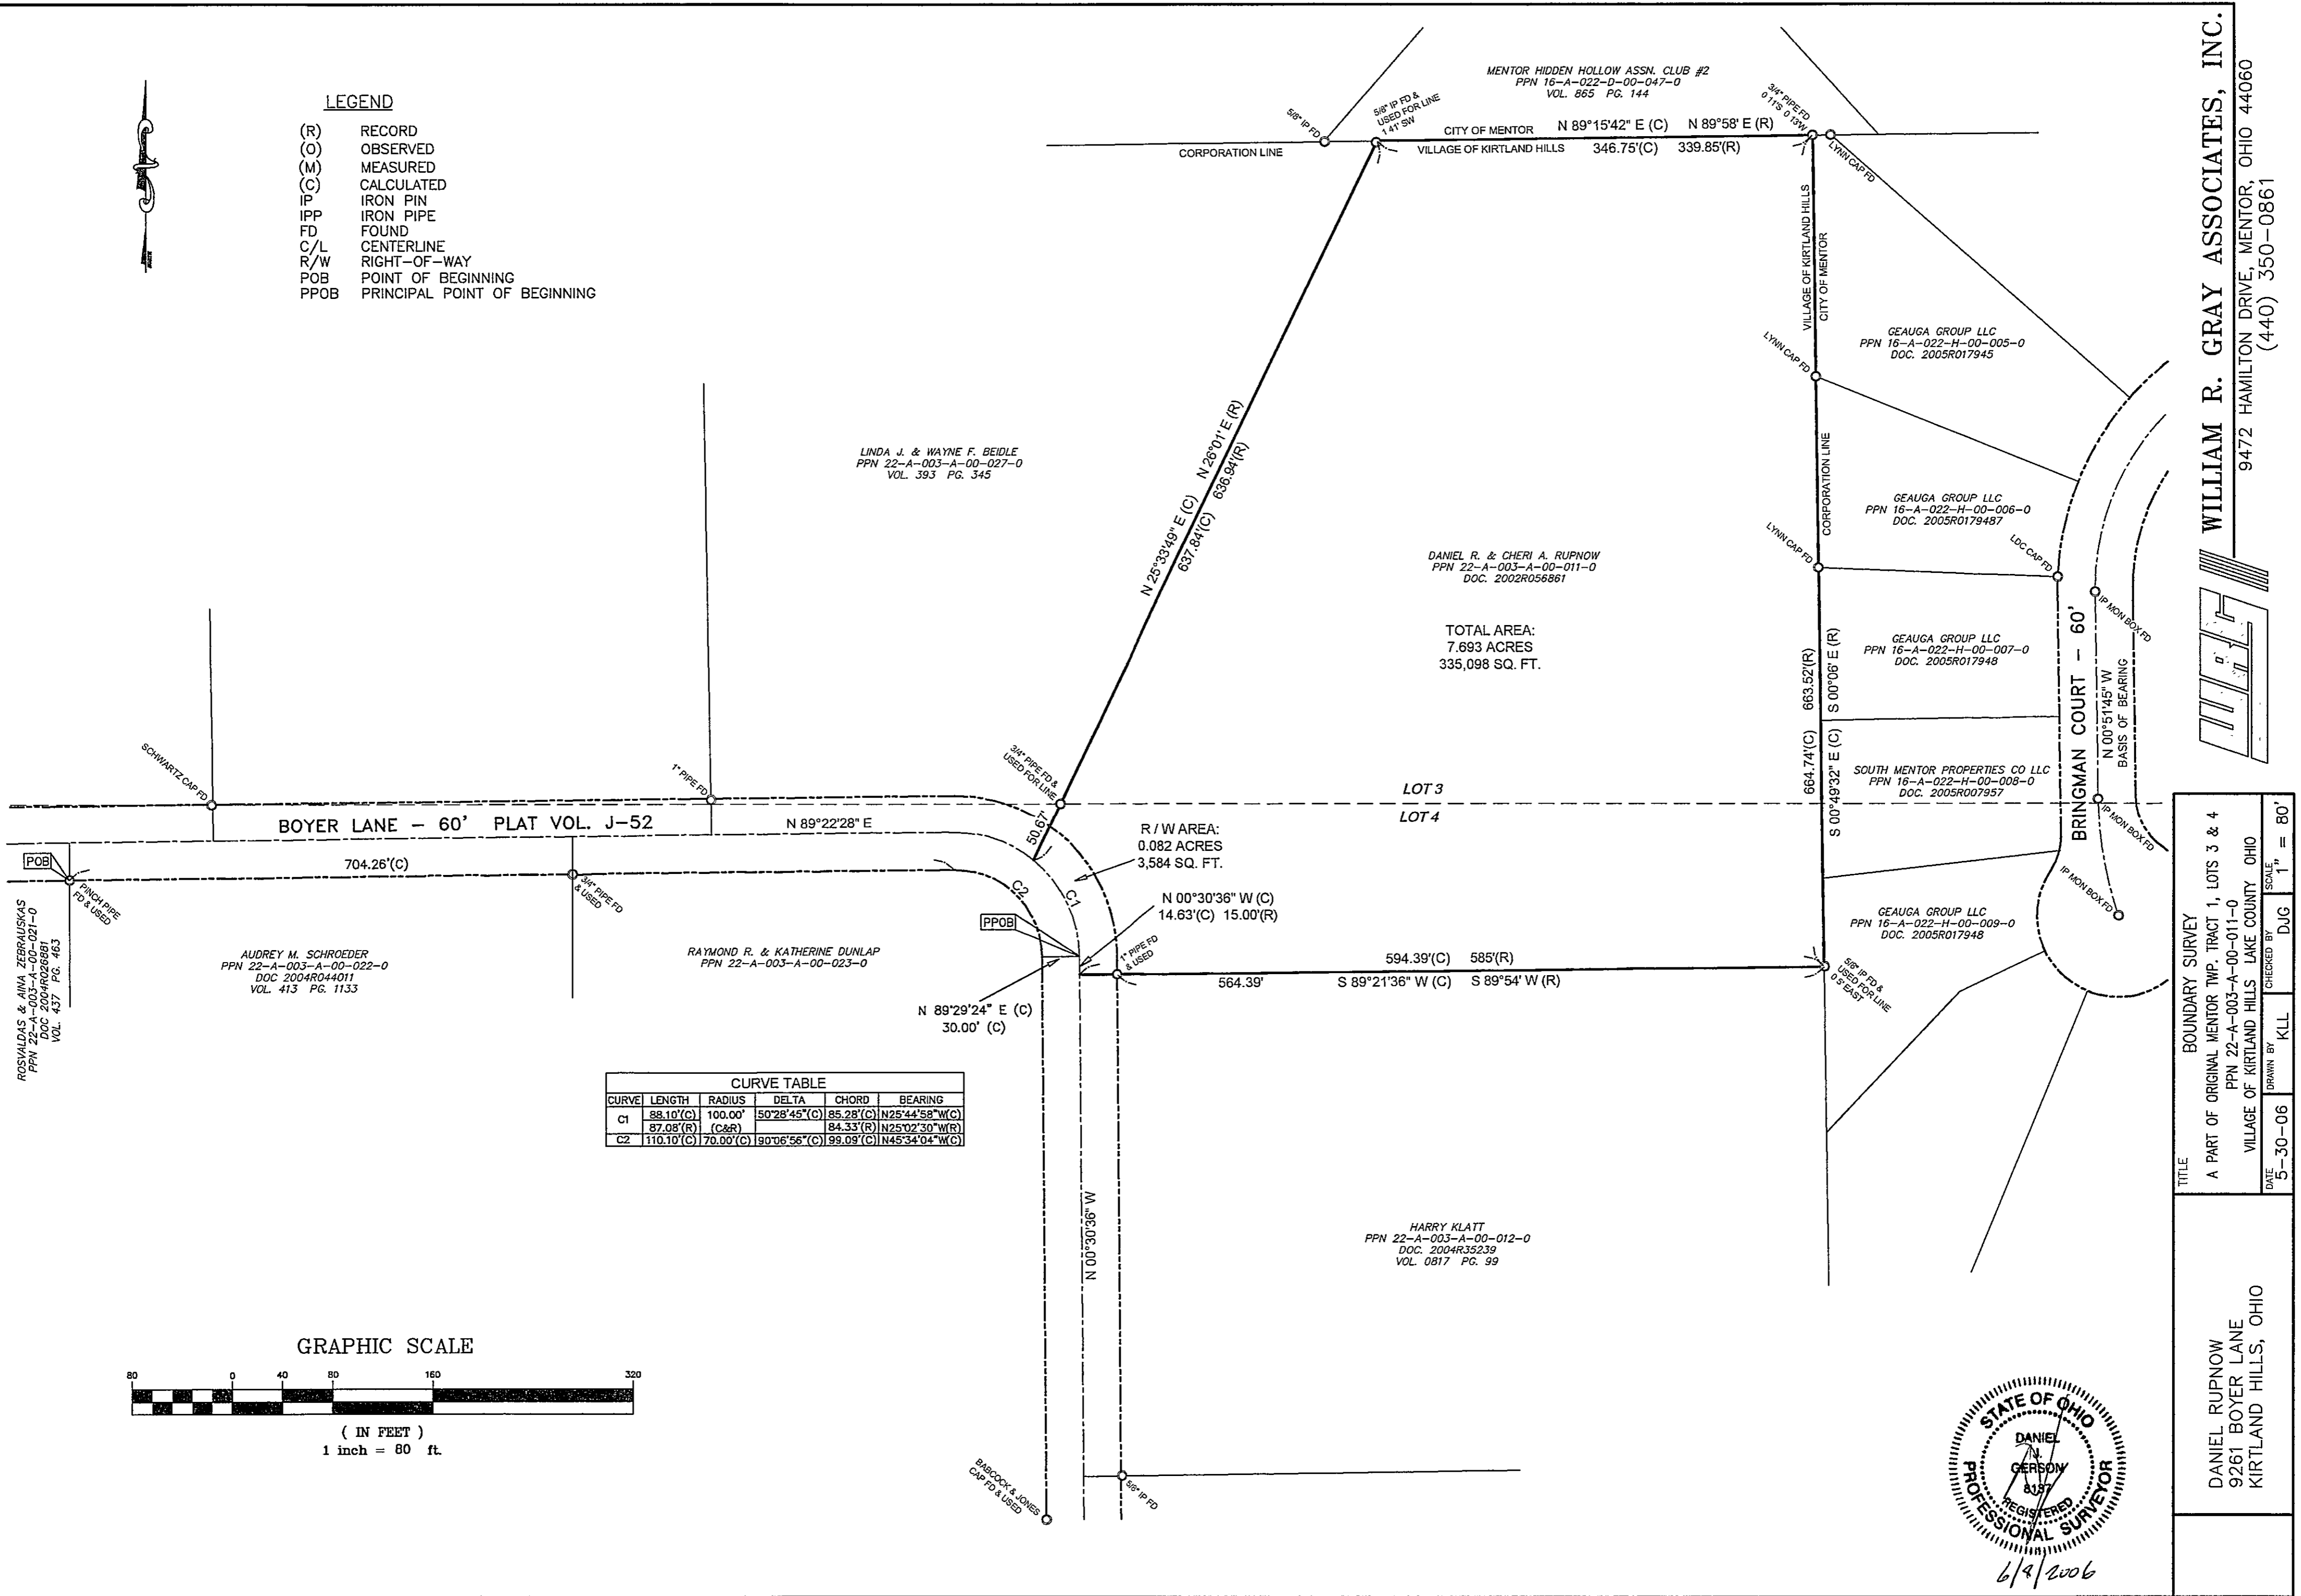


LEGEND

- (R) RECORD
- (O) OBSERVED
- (M) MEASURED
- (C) CALCULATED
- IP IRON PIN
- IPP IRON PIPE
- FD FOUND
- C/L CENTERLINE
- R/W RIGHT-OF-WAY
- POB POINT OF BEGINNING
- PPOB PRINCIPAL POINT OF BEGINNING



CURVE TABLE					
CURVE	LENGTH	RADIUS	DELTA	CHORD	BEARING
C1	88.10'(C)	100.00'	50°28'45\"(C)	85.28'(C)	N25°44'58\"W(C)
	87.08'(R)	(C&R)		84.33'(R)	N25°02'30\"W(R)
C2	110.10'(C)	70.00'(C)	90°06'56\"(C)	99.09'(C)	N45°34'04\"W(C)

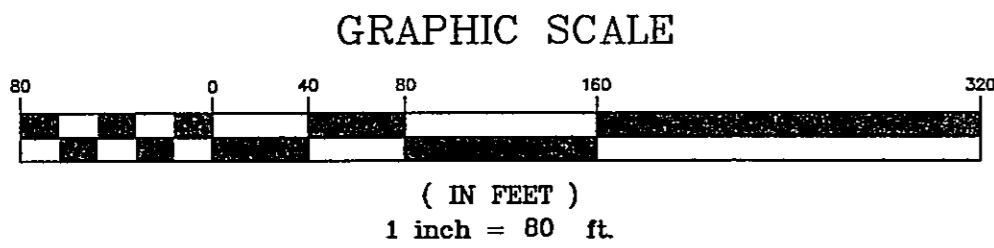

WILLIAM R. GRAY ASSOCIATES, INC.
 9472 HAMILTON DRIVE, MENTOR, OHIO 44060
 (440) 350-0861

TITLE
 BOUNDARY SURVEY
 A PART OF ORIGINAL MENTOR TWP. TRACT 1, LOTS 3 & 4
 PPN 22-A-003-A-00-011-0
 VILLAGE OF KIRTLAND HILLS LAKE COUNTY OHIO
DATE 5-30-06 **SCALE** 1" = 80'
DRAWN BY KLL **CHECKED BY** DUG

DANIEL RUPNOW
 9261 BOYER LANE
 KIRTLAND HILLS, OHIO

