
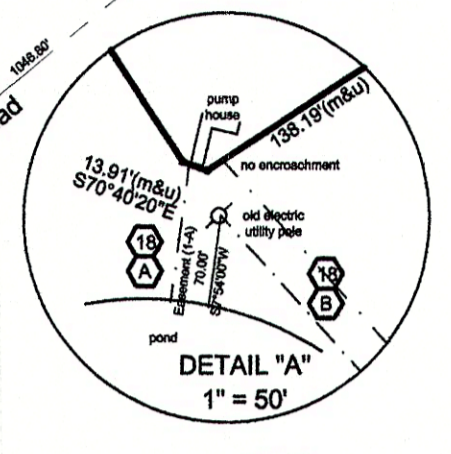
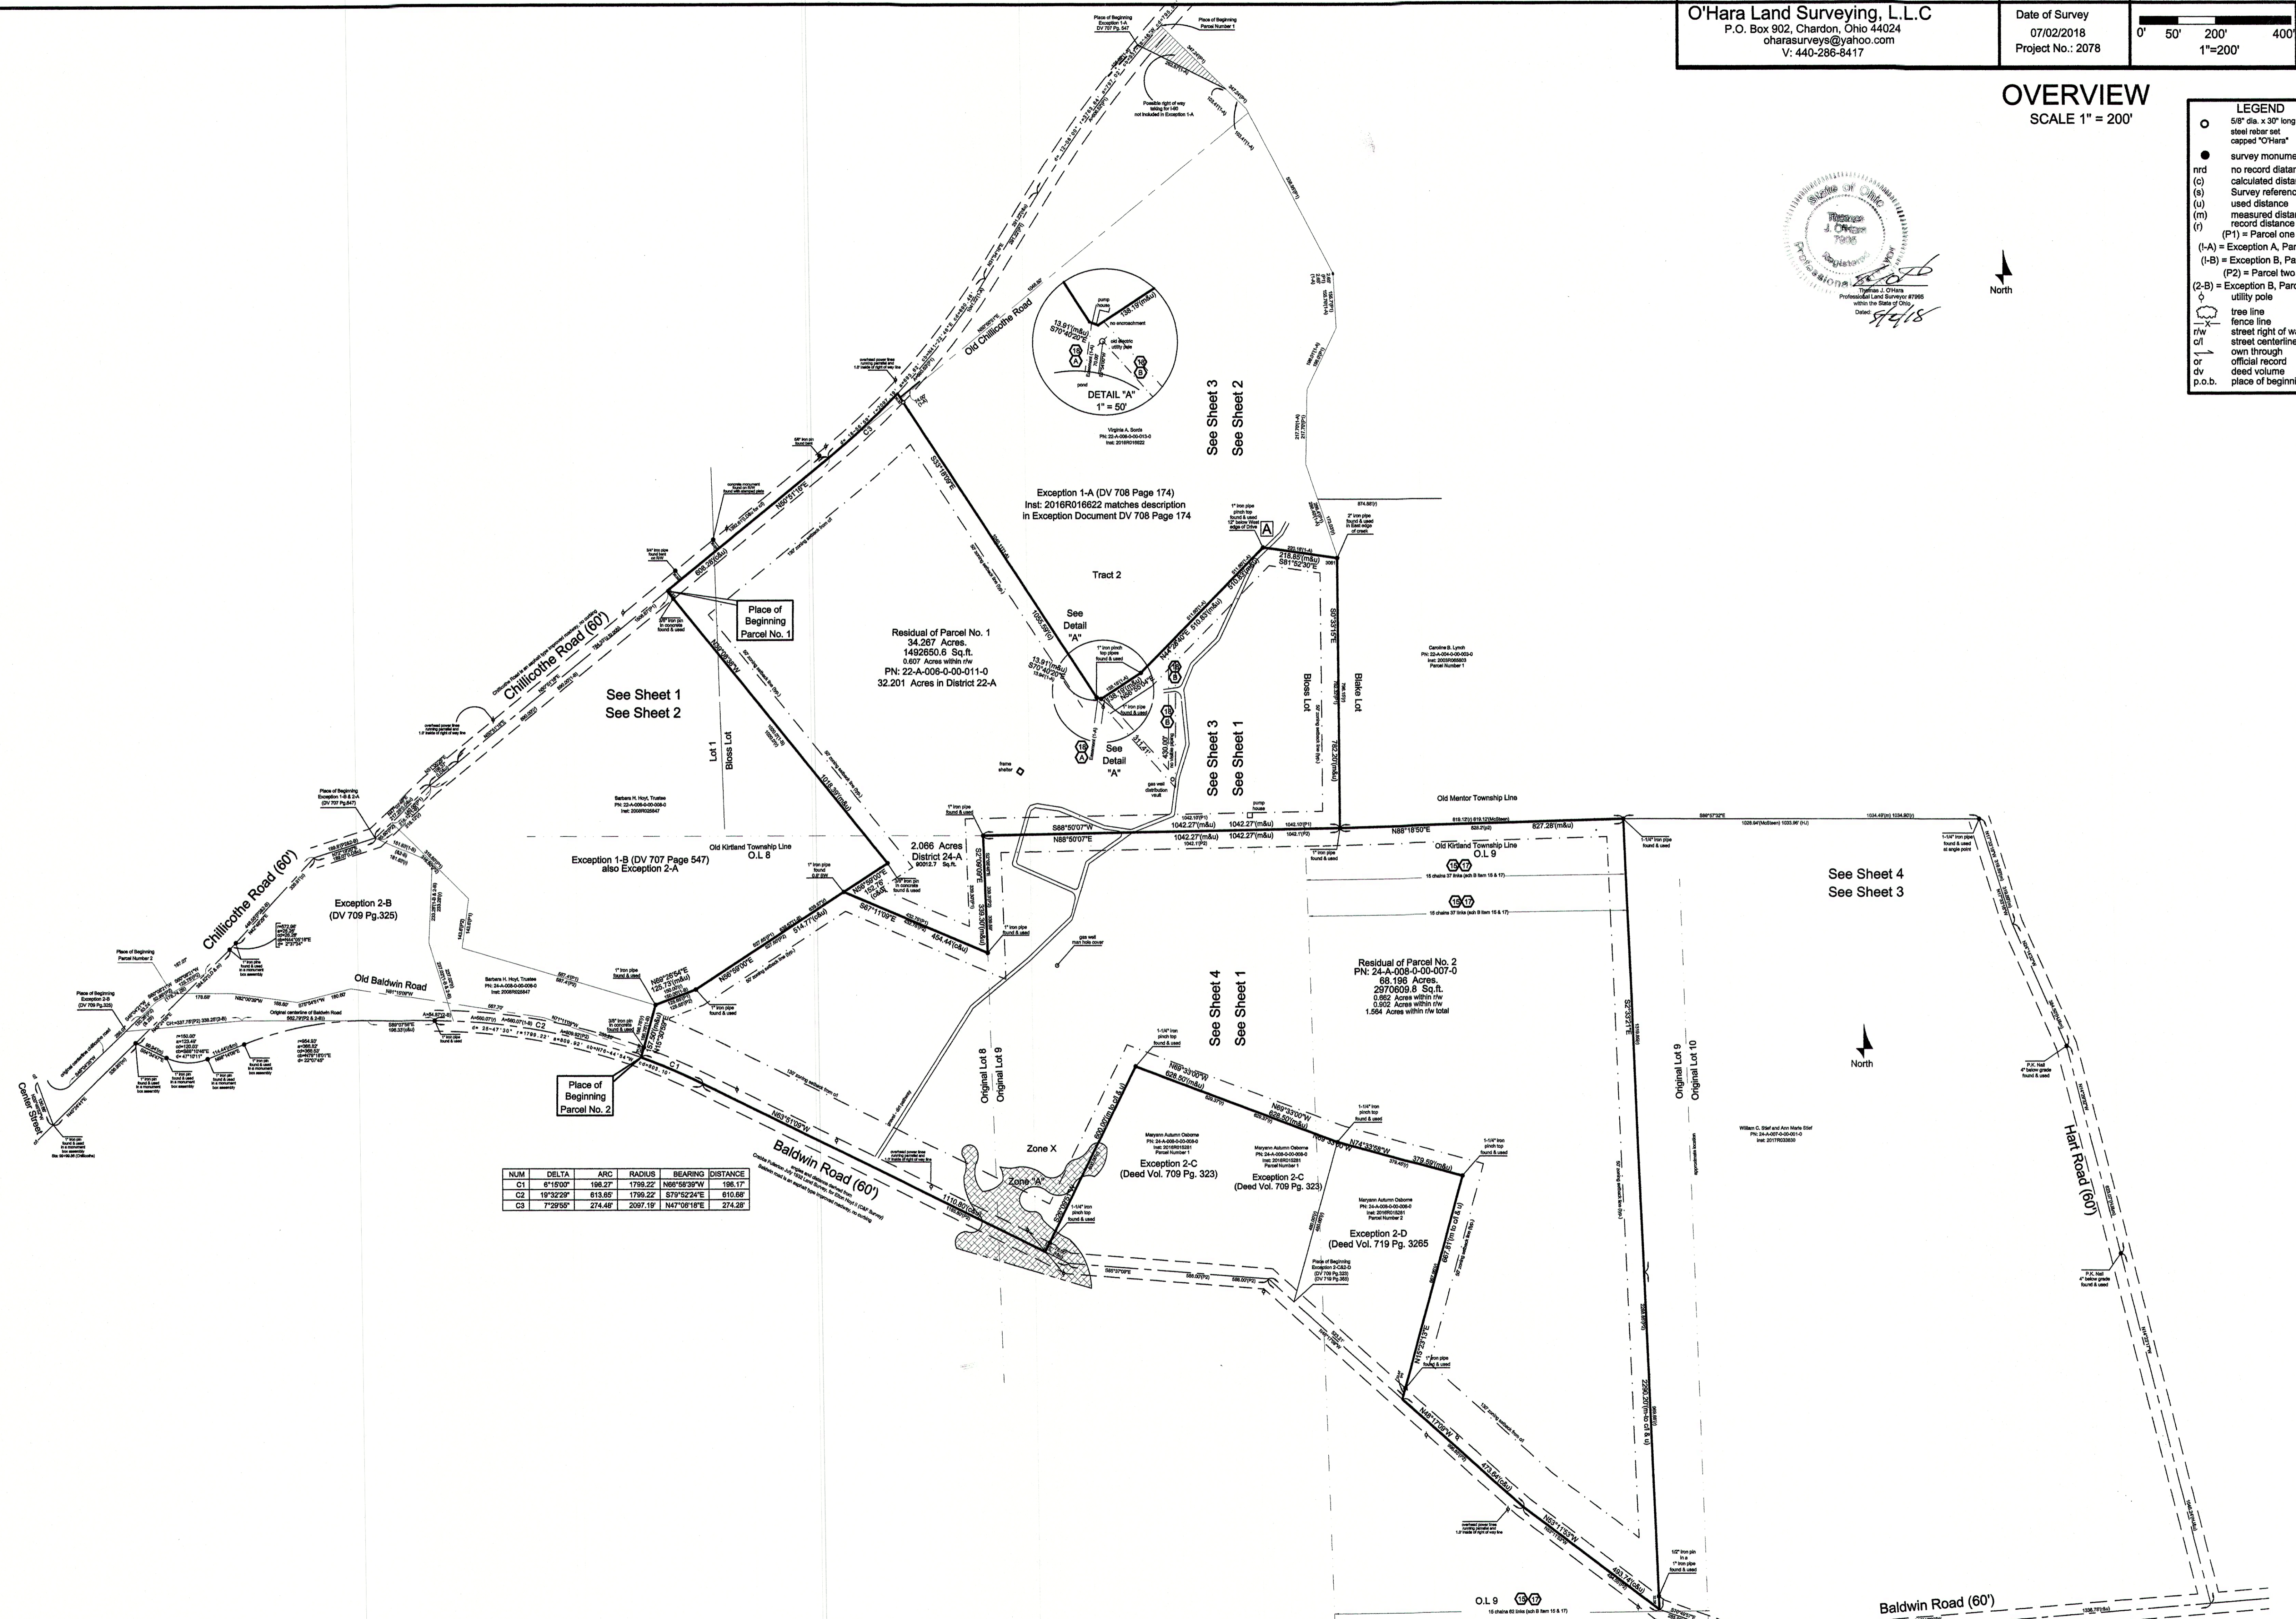


OVERVIEW
 SCALE 1" = 200'

- LEGEND**
- 5/8" dia. x 30" long steel rebar set capped "O'Hara"
 - survey monument found
 - nrd no record distance
 - (c) calculated distance
 - (s) survey reference
 - (u) used distance
 - (m) measured distance
 - (r) record distance
 - (P1) = Parcel one
 - (1-A) = Exception A, Parcel 1
 - (1-B) = Exception B, Parcel 1
 - (P2) = Parcel two
 - (2-B) = Exception B, Parcel Two
 - utility pole
 - tree line
 - fence line
 - street right of way
 - street centerline
 - own through
 - official record
 - dv deed volume
 - p.o.b. place of beginning

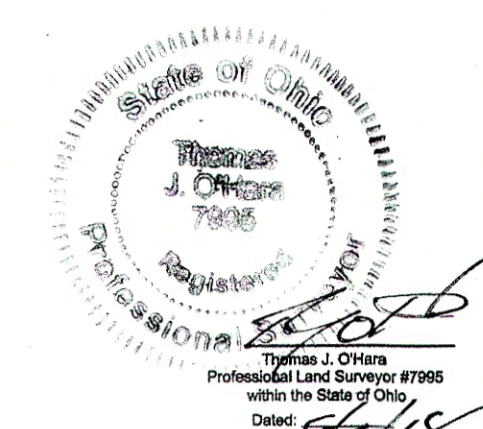

NUM	DELTA	ARC	RADIUS	BEARING	DISTANCE
C1	6°15'00"	156.27'	1798.22'	N89°59'30"W	198.17'
C2	19°32'29"	813.65'	1799.22'	S79°52'24"E	810.65'
C3	7°29'55"	274.45'	2097.19'	N47°08'18"E	274.25'

Exception 1-A (DV 708 Page 174)
 Inset: 2016R016622 matches description
 in Exception Document DV 708 Page 174

Residual of Parcel No. 1
 34.287 Acres,
 1492650.6 Sq.ft.
 0.607 Acres within r/w
 PN: 22-A-008-0-00-011-0
 32.201 Acres in District 22-A

Residual of Parcel No. 2
 PN: 24-A-008-0-00-007-0
 68,196 Acres,
 2970809.8 Sq.ft.
 0.852 Acres within r/w
 1.594 Acres within r/w total

Place of Beginning
 Parcel No. 2

Place of Beginning
 Parcel No. 1

O.L. 9
 15 chains 82 links (each 66 ft) 1000 ft

Baldwin Road (60')