
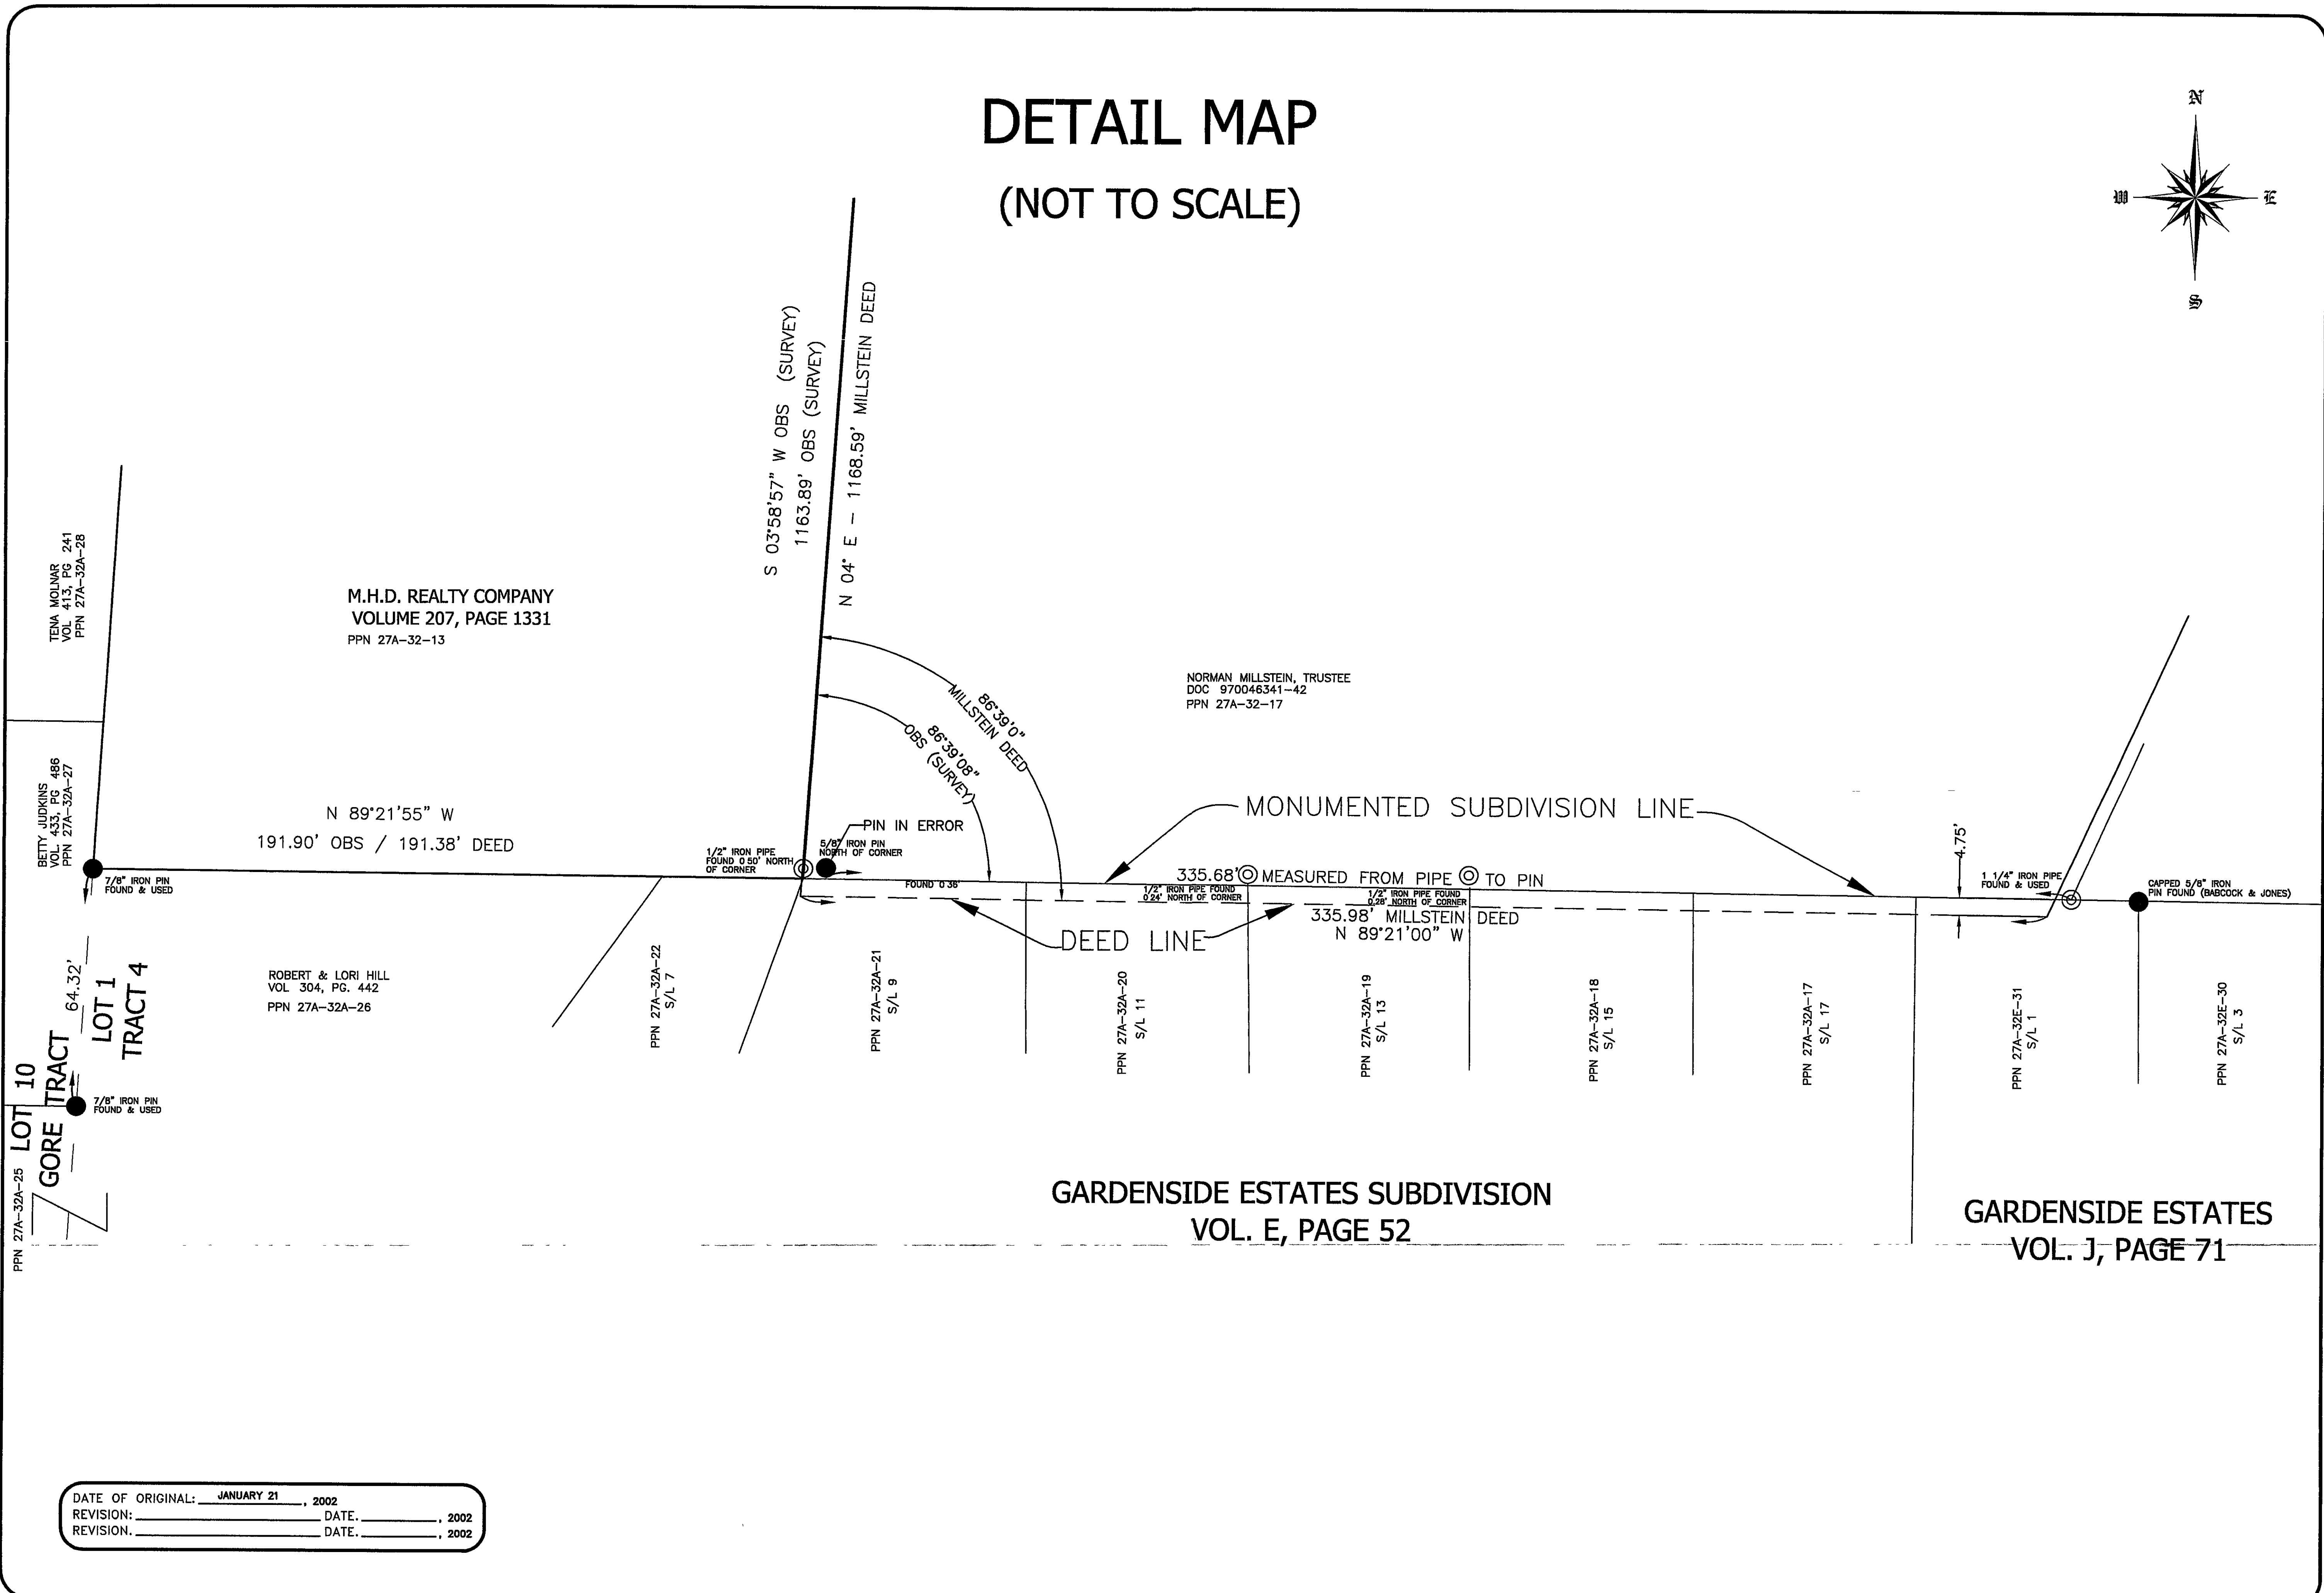


DETAIL MAP

(NOT TO SCALE)

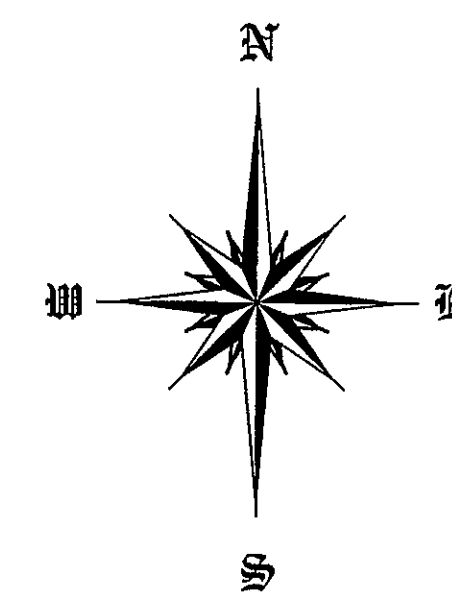

DATE OF ORIGINAL: JANUARY 21, 2002
 REVISION: _____ DATE: _____, 2002
 REVISION: _____ DATE: _____, 2002

CHK. T. STOCKER
 DRN. S. LOVEJOY
 REV
 PAGE 2 OF 2

PROJECT ADDRESS
 MENTOR AVENUE
 WILLOUGHBY, OHIO
 JOB NUMBER 2870-DETAIL
 COMMITMENT NO. 22330092 MEN

PROJECT NAME:
 DETAIL
 PROJECT LOCATION:
 LAKE COUNTY, OHIO

PREPARED FOR
 NATIONAL CITY BANK
 &
 CHICAGO TITLE INSURANCE COMPANY
 &
 M.H.D. REALTY COMPANY

FOR INQUIRIES CONCERNING THIS SURVEY CONTACT:

U.S. SURVEYOR
CRABBS' SURVEYING SERVICE
 10 WEST ERLE STREET, SUITE 101
 PALMERSVILLE, OH 44077
 1-800-488-3968