


BOUNDARY SURVEY FOR CITIBANK, NA, TRUSTEE

PPN. 27-B-049-B-00-007-0

Situated in the City of Willoughby, County of Lake, State of Ohio, and further known as being part of Lot 15, Gore Tract.
Basis of bearings - Bell Road centerline, Plat M-59 Lake County Plat Records

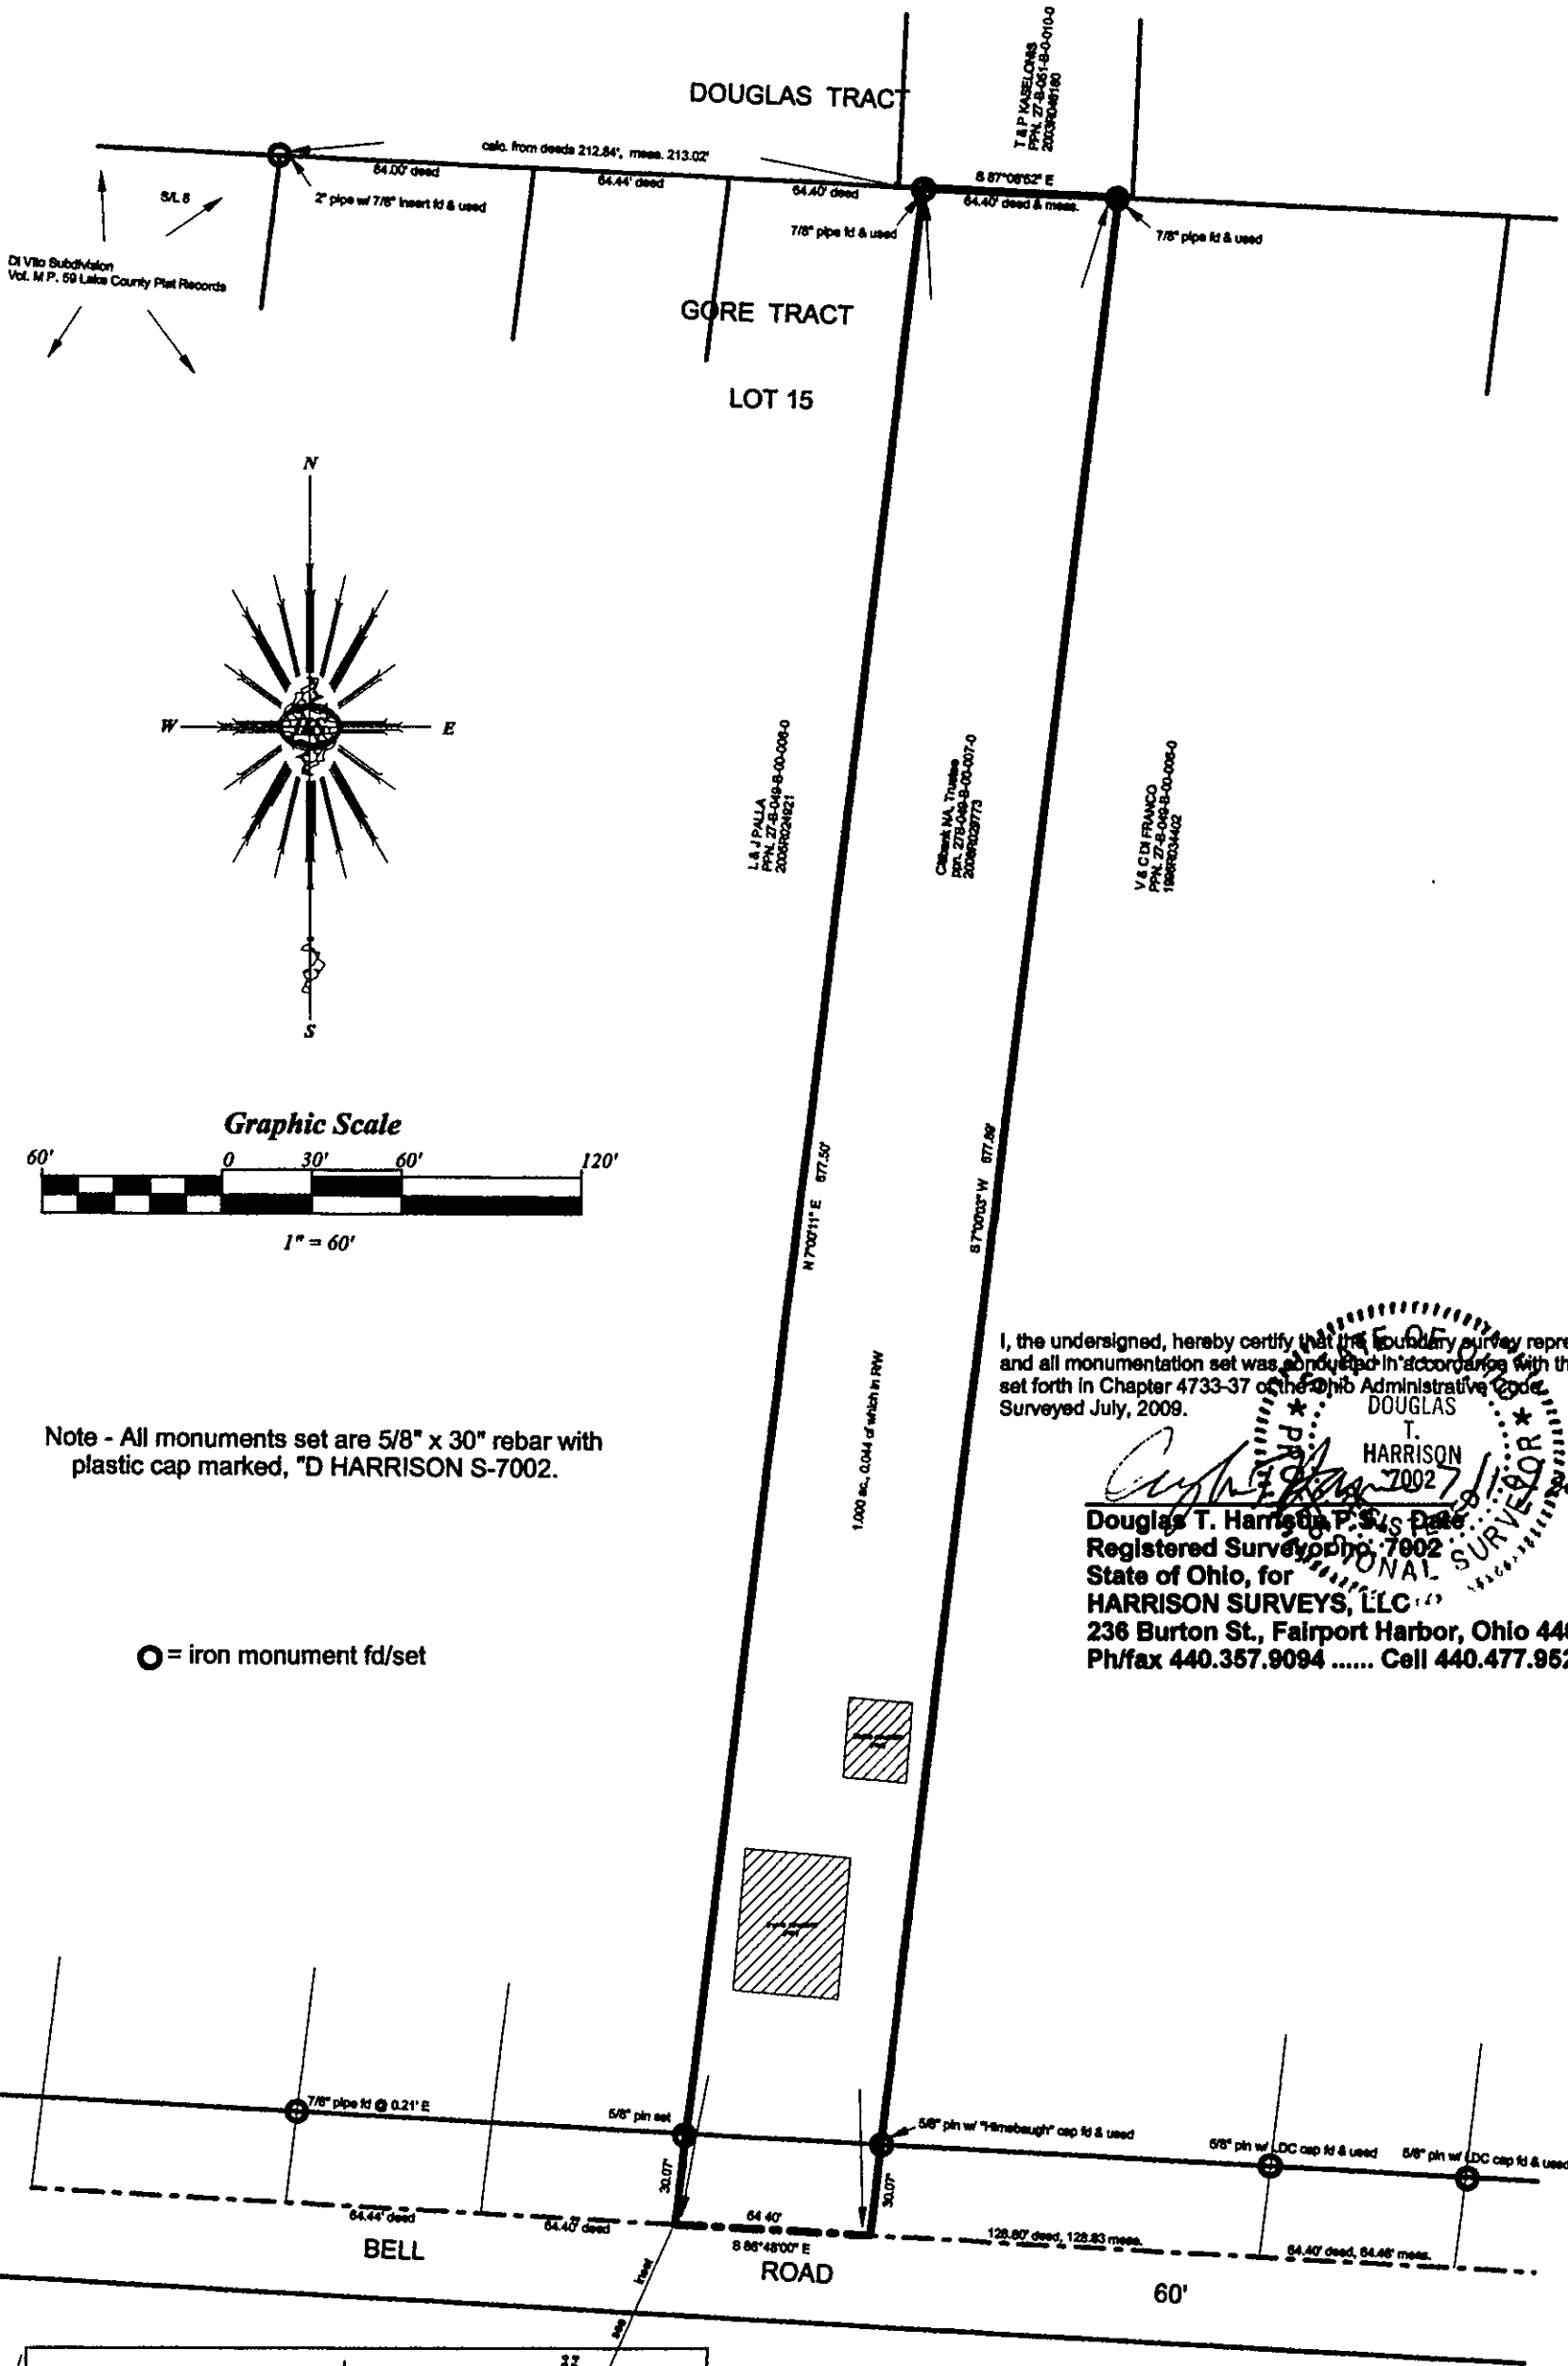

Note - All monuments set are 5/8" x 30" rebar with plastic cap marked, "D HARRISON S-7002.

I, the undersigned, hereby certify that the boundary survey represented by this plat and all monumentation set was conducted in accordance with the specifications set forth in Chapter 4733-37 of the Ohio Administrative Code. Surveyed July, 2009.

DOUGLAS T. HARRISON
 Registered Professional Surveyor
 State of Ohio, for
HARRISON SURVEYS, LLC
 236 Burton St., Fairport Harbor, Ohio 44077
 Ph/fax 440.357.9094 Cell 440.477.9525

