


Plat of Survey
for
Lake County Land Reutilization Corp.

460 E. 321st Street
Part of Lot No. 3, Tract No. 16
Willowick - Lake County - Ohio
December 2019 Scale 1"=30'

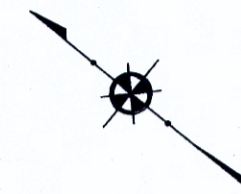

0 30
Scale 1"=30'

E. 321ST STREET - 60'

KNOBEL
STREET - 50'

NOTES:

This plat was prepared without the benefit of an abstract of title and is subject to any state of facts revealed by an examination of the same.

Documents used in preparation of this survey are cited on the plat.


Occupation is consistent with the title lines except where noted on survey.

Size of monumentation found or set is noted on plat.

All iron pins set are 5/8" x 30" and are capped H. JONES PL56343

Bearings are based upon the centerline of E. 321st Street as being North 38°23'00" West and are used to describe angles only.

Harry S. Jones Jr.
Harry S. Jones Jr., P.S. #6343 12/5/19 Date

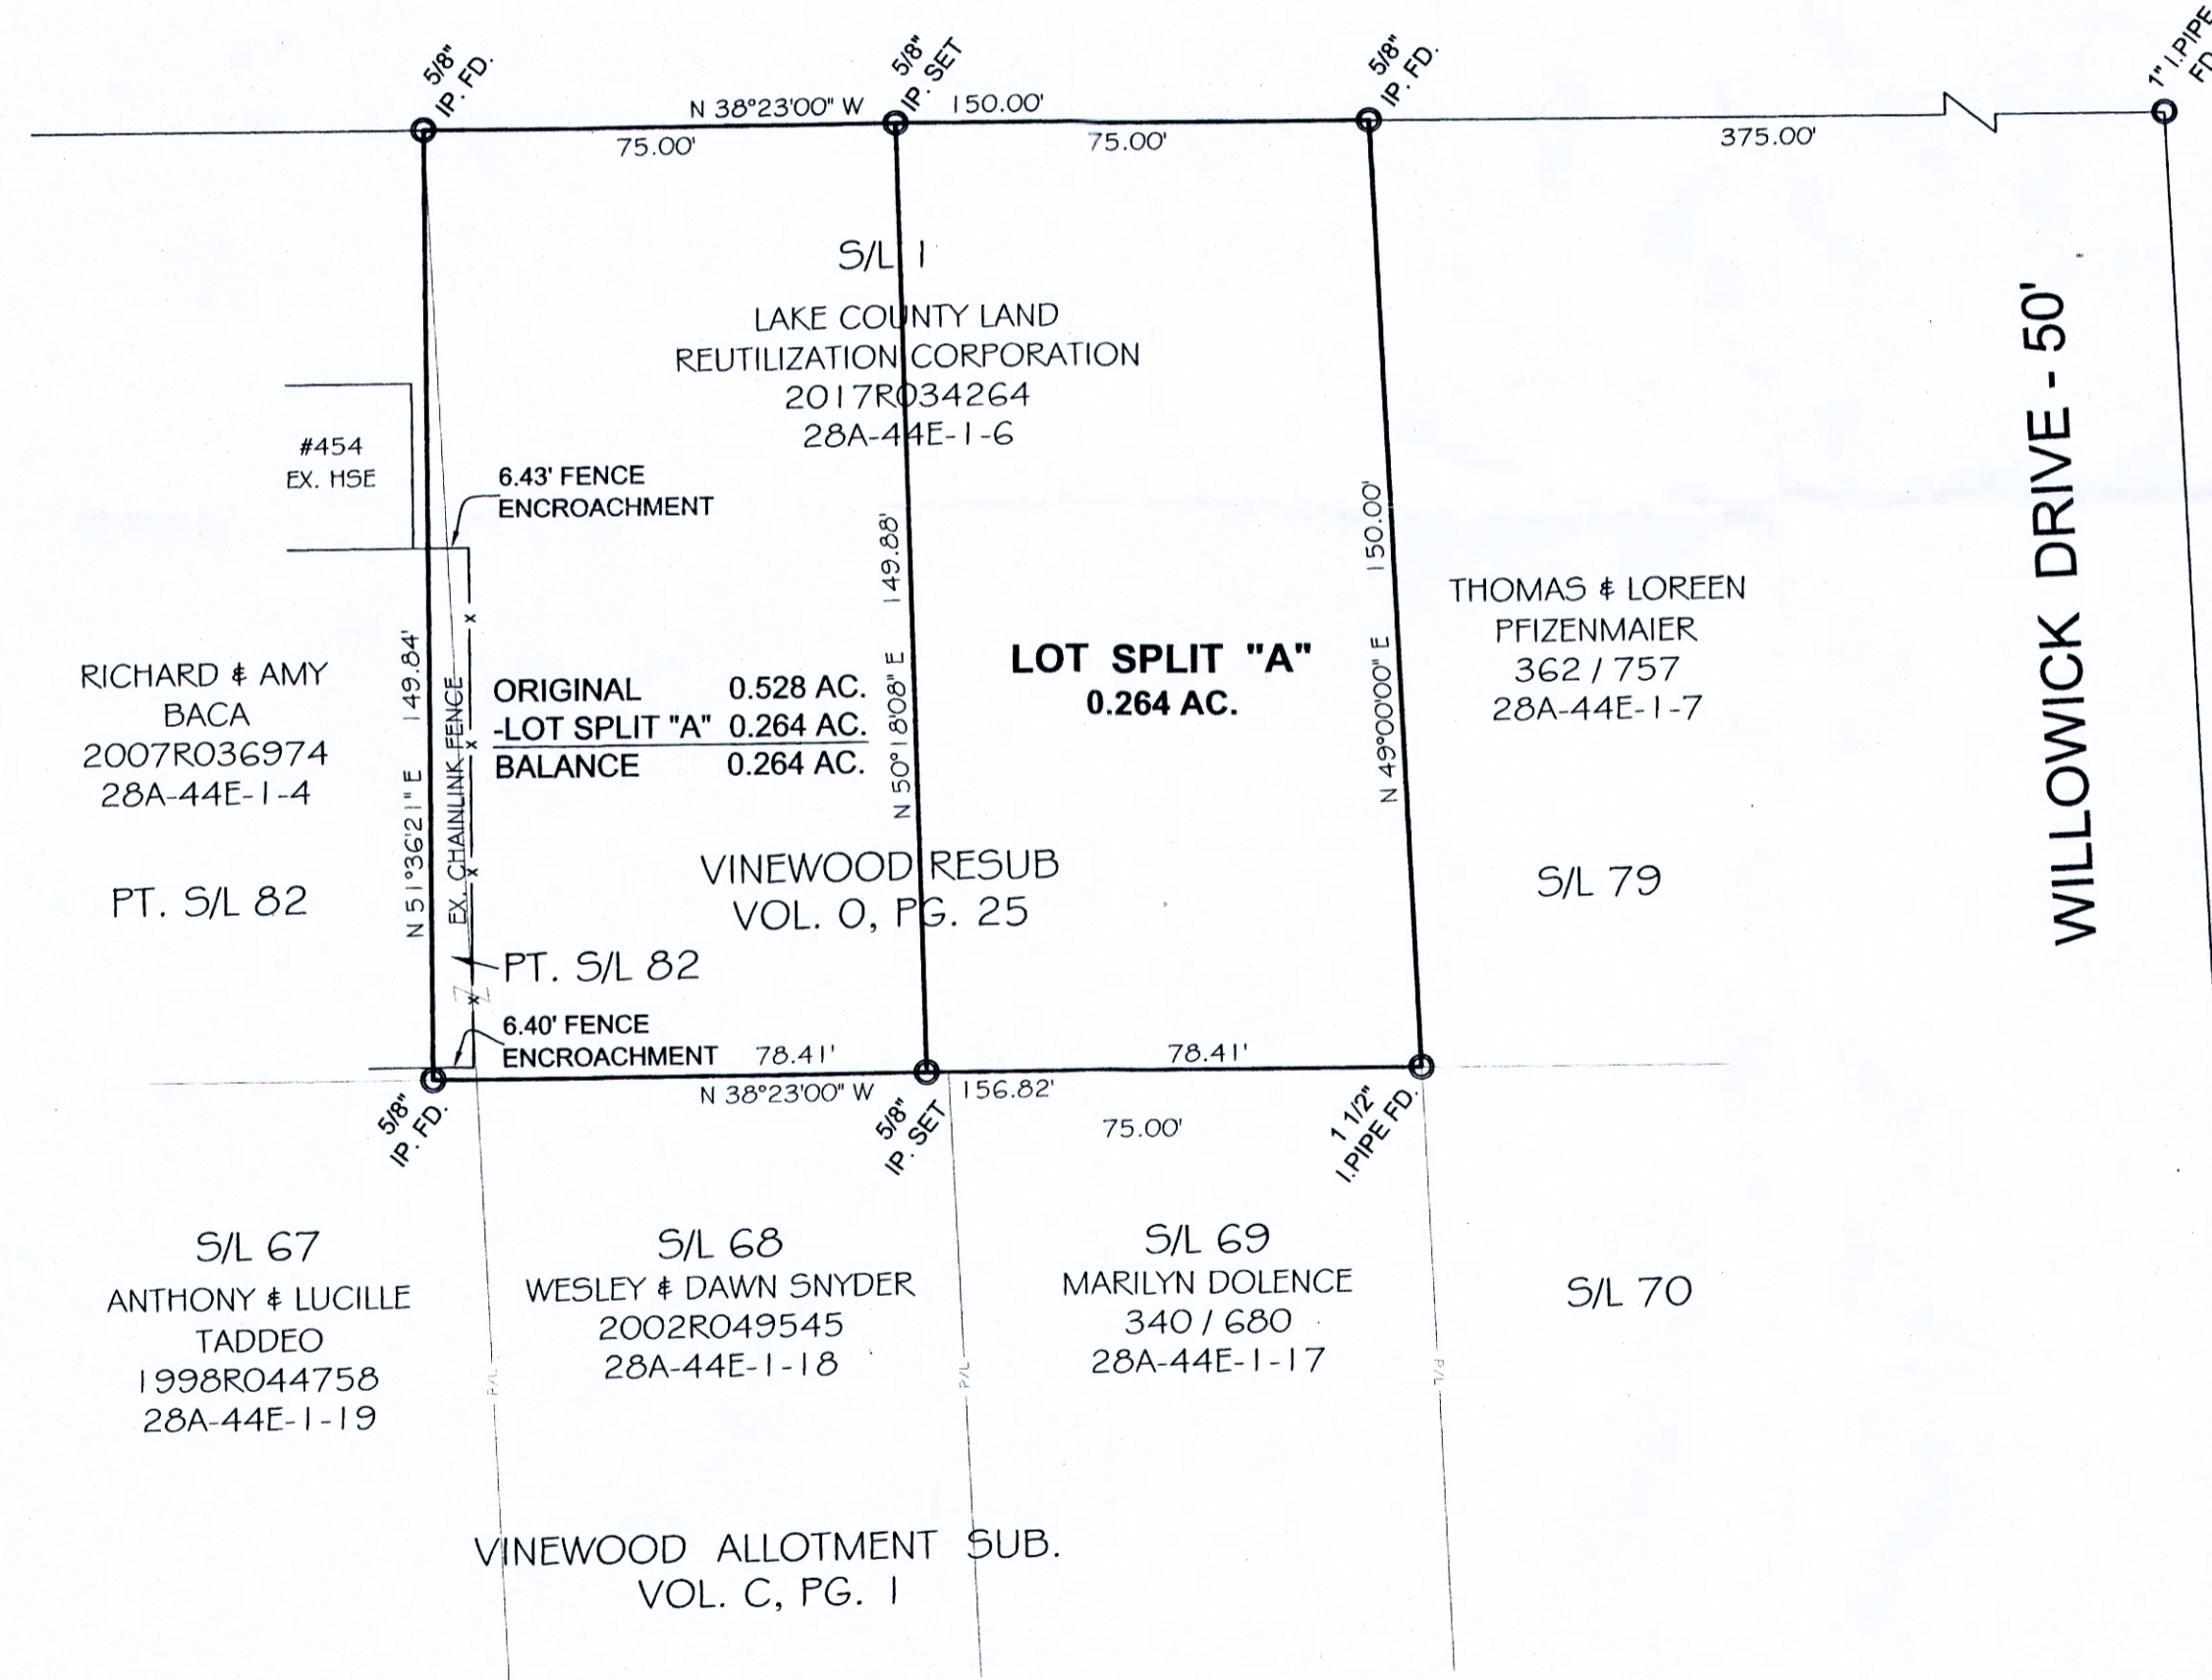

REVISIONS			DRAWN BY	SCALE	PHONE NO.
NO.	DATE	BY			
1		CAD	GMB	1"=30'	440-357-1811
2		CAD			
3			CHKD.	DATE	DRAWING NO.
4			HSJ	12/4/2019	19-268
5			CREW CHIEF	APPD	



Jones Surveying, LLC
ENGINEERS - SURVEYORS - PLANNERS
1924 MENTOR AVE., FAINESVILLE, OHIO
(PH.) 440-357-1811 (FAX) 440-357-9173
(E-MAIL) hjonesurveying@yahoo.com