



ANDERSON INDUSTRIAL CONDOMINIUM  
PLAT VOL. 11 PG. 15

800 FRANK ROAD LLC  
29-A-008-0-00-029-0  
2005R0006912

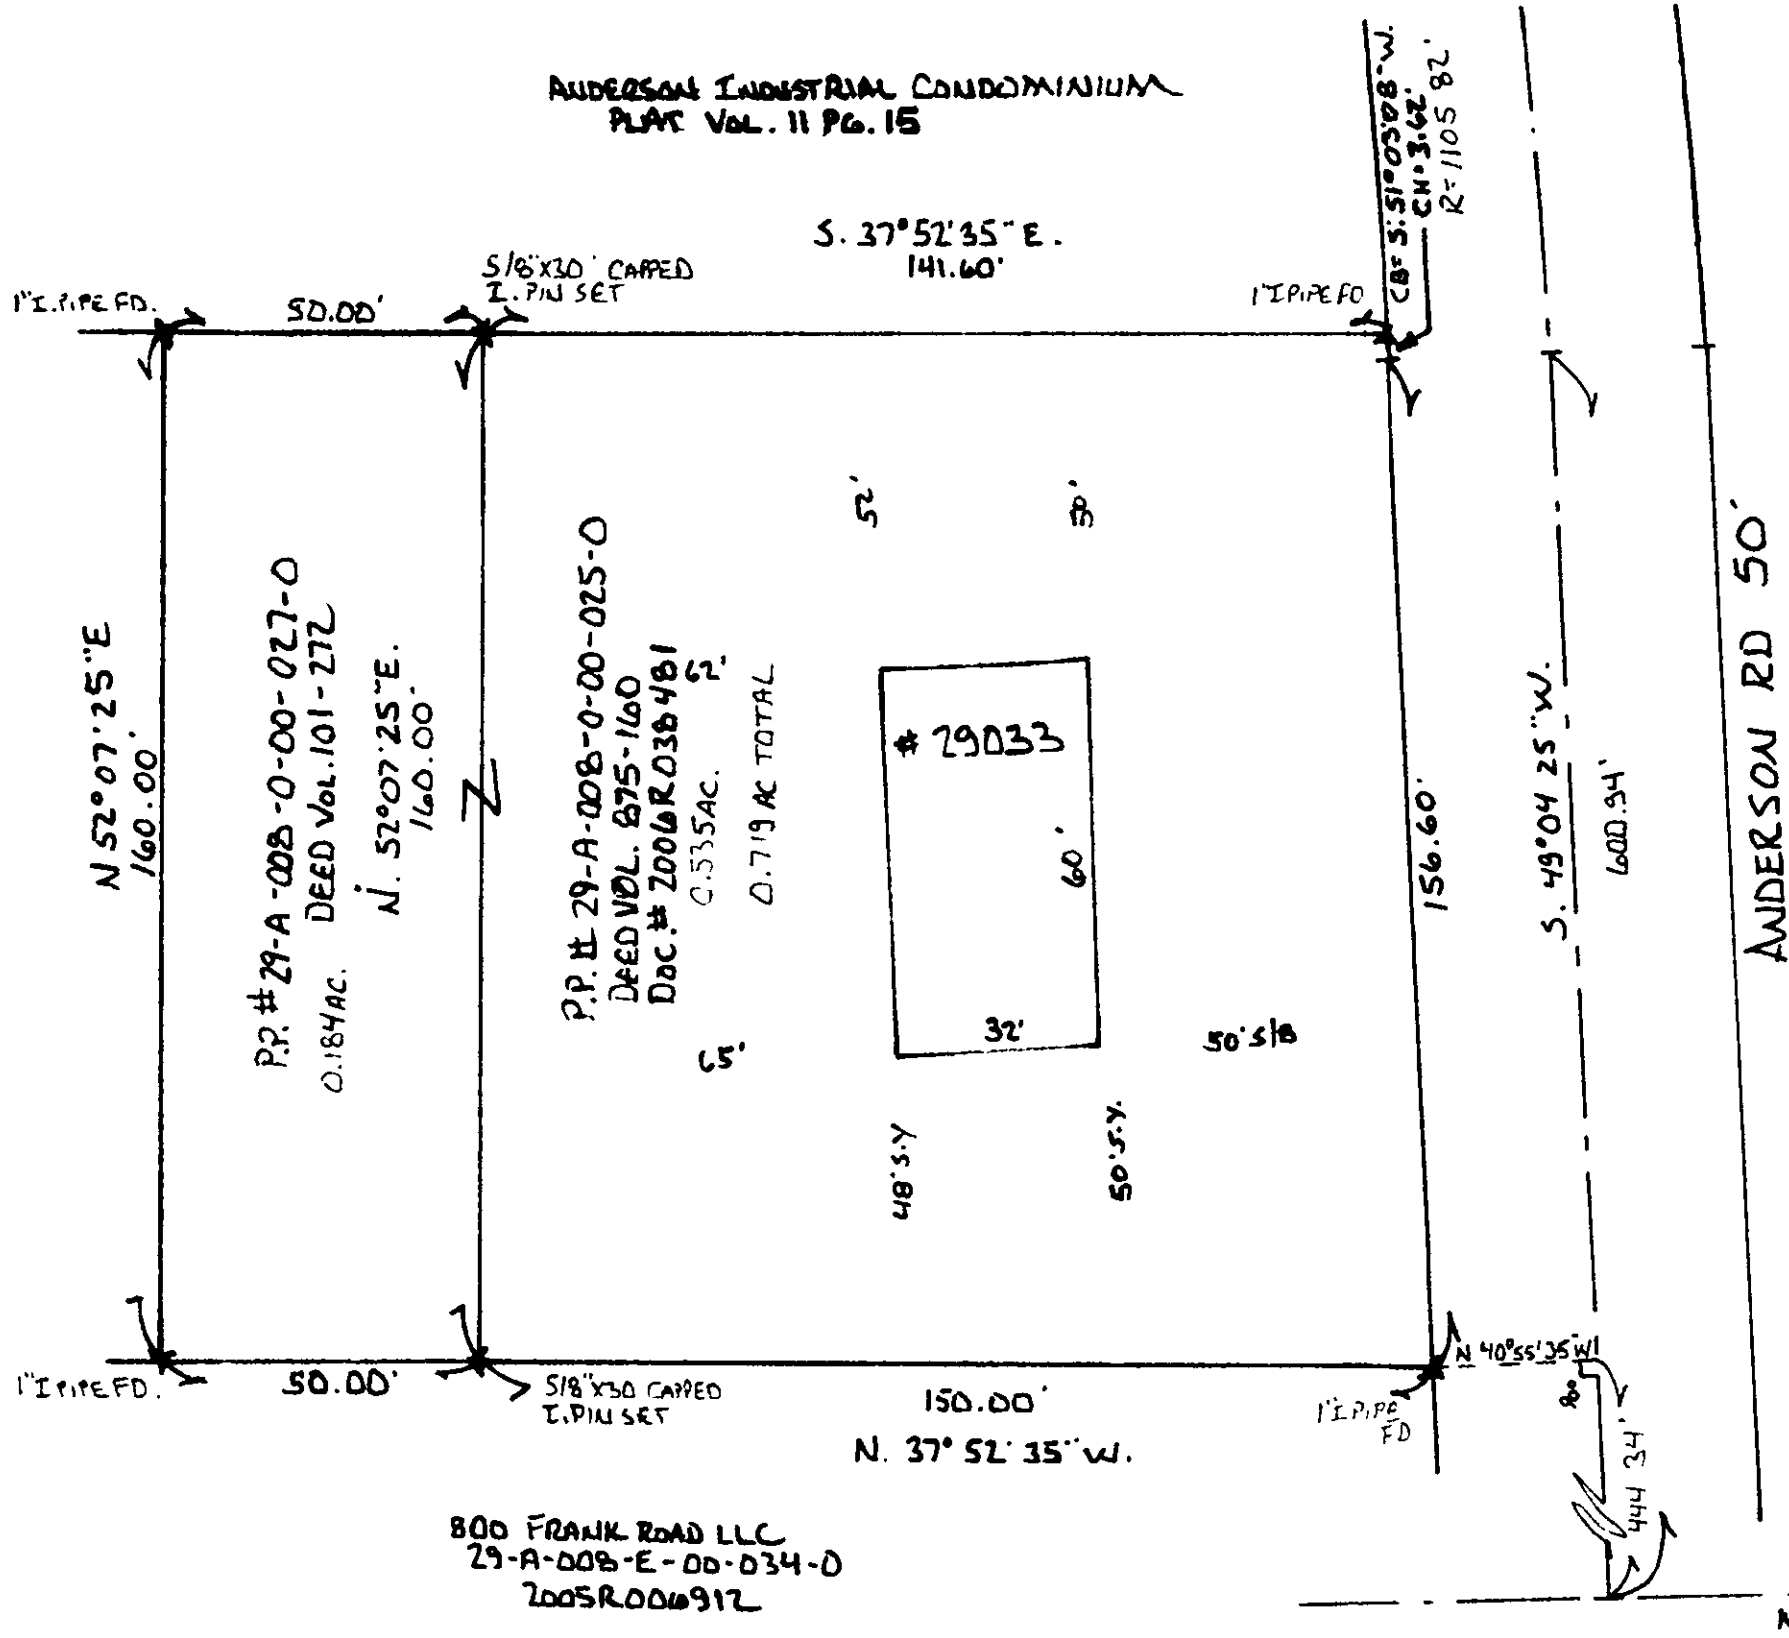


P.P. # 29-A-008-0-00-027-0  
DEED VOL. 101-272  
0.184 AC.

P.P. # 29-A-008-0-00-025-0  
DEED VOL. 875-160  
Doc. # 2006R038481  
0.535 AC.  
0.719 AC TOTAL

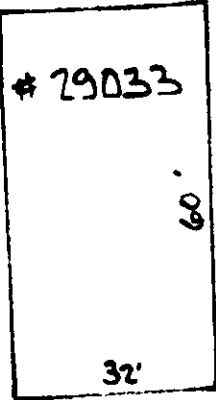

BASIS OF BEARINGS: CENTERLINE OF ANDERSON RD.  
S. 49° 04' 25\" W.  
SURVEY MAP 29-A-008-0-00 040 . PDF

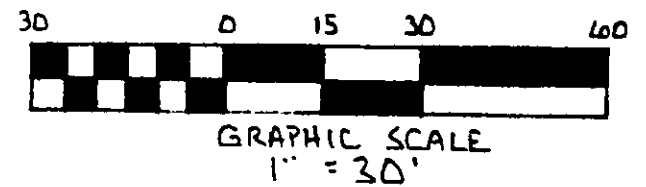

800 FRANK ROAD LLC  
29-A-008-E-00-034-0  
2005R0006912

JOHN C. SKONIECZNY  
7729 VIEWMOUNT DR.  
PAINESVILLE OHIO 44077  
440-352-7742  
440-537-4111



*John C. Skonieczny*

SCALE 1" = 30'		APPROVED BY	DRAWN BY EJH
DATE DEC. 2010		REVISED	
BEING P.P. # 29-A-008-0-00-025/027 L.C.R.D. CITY OF WICKLIFFE - COUNTY OF LAKE - STATE OF OHIO			
DRAWING NUMBER 10-3004			