

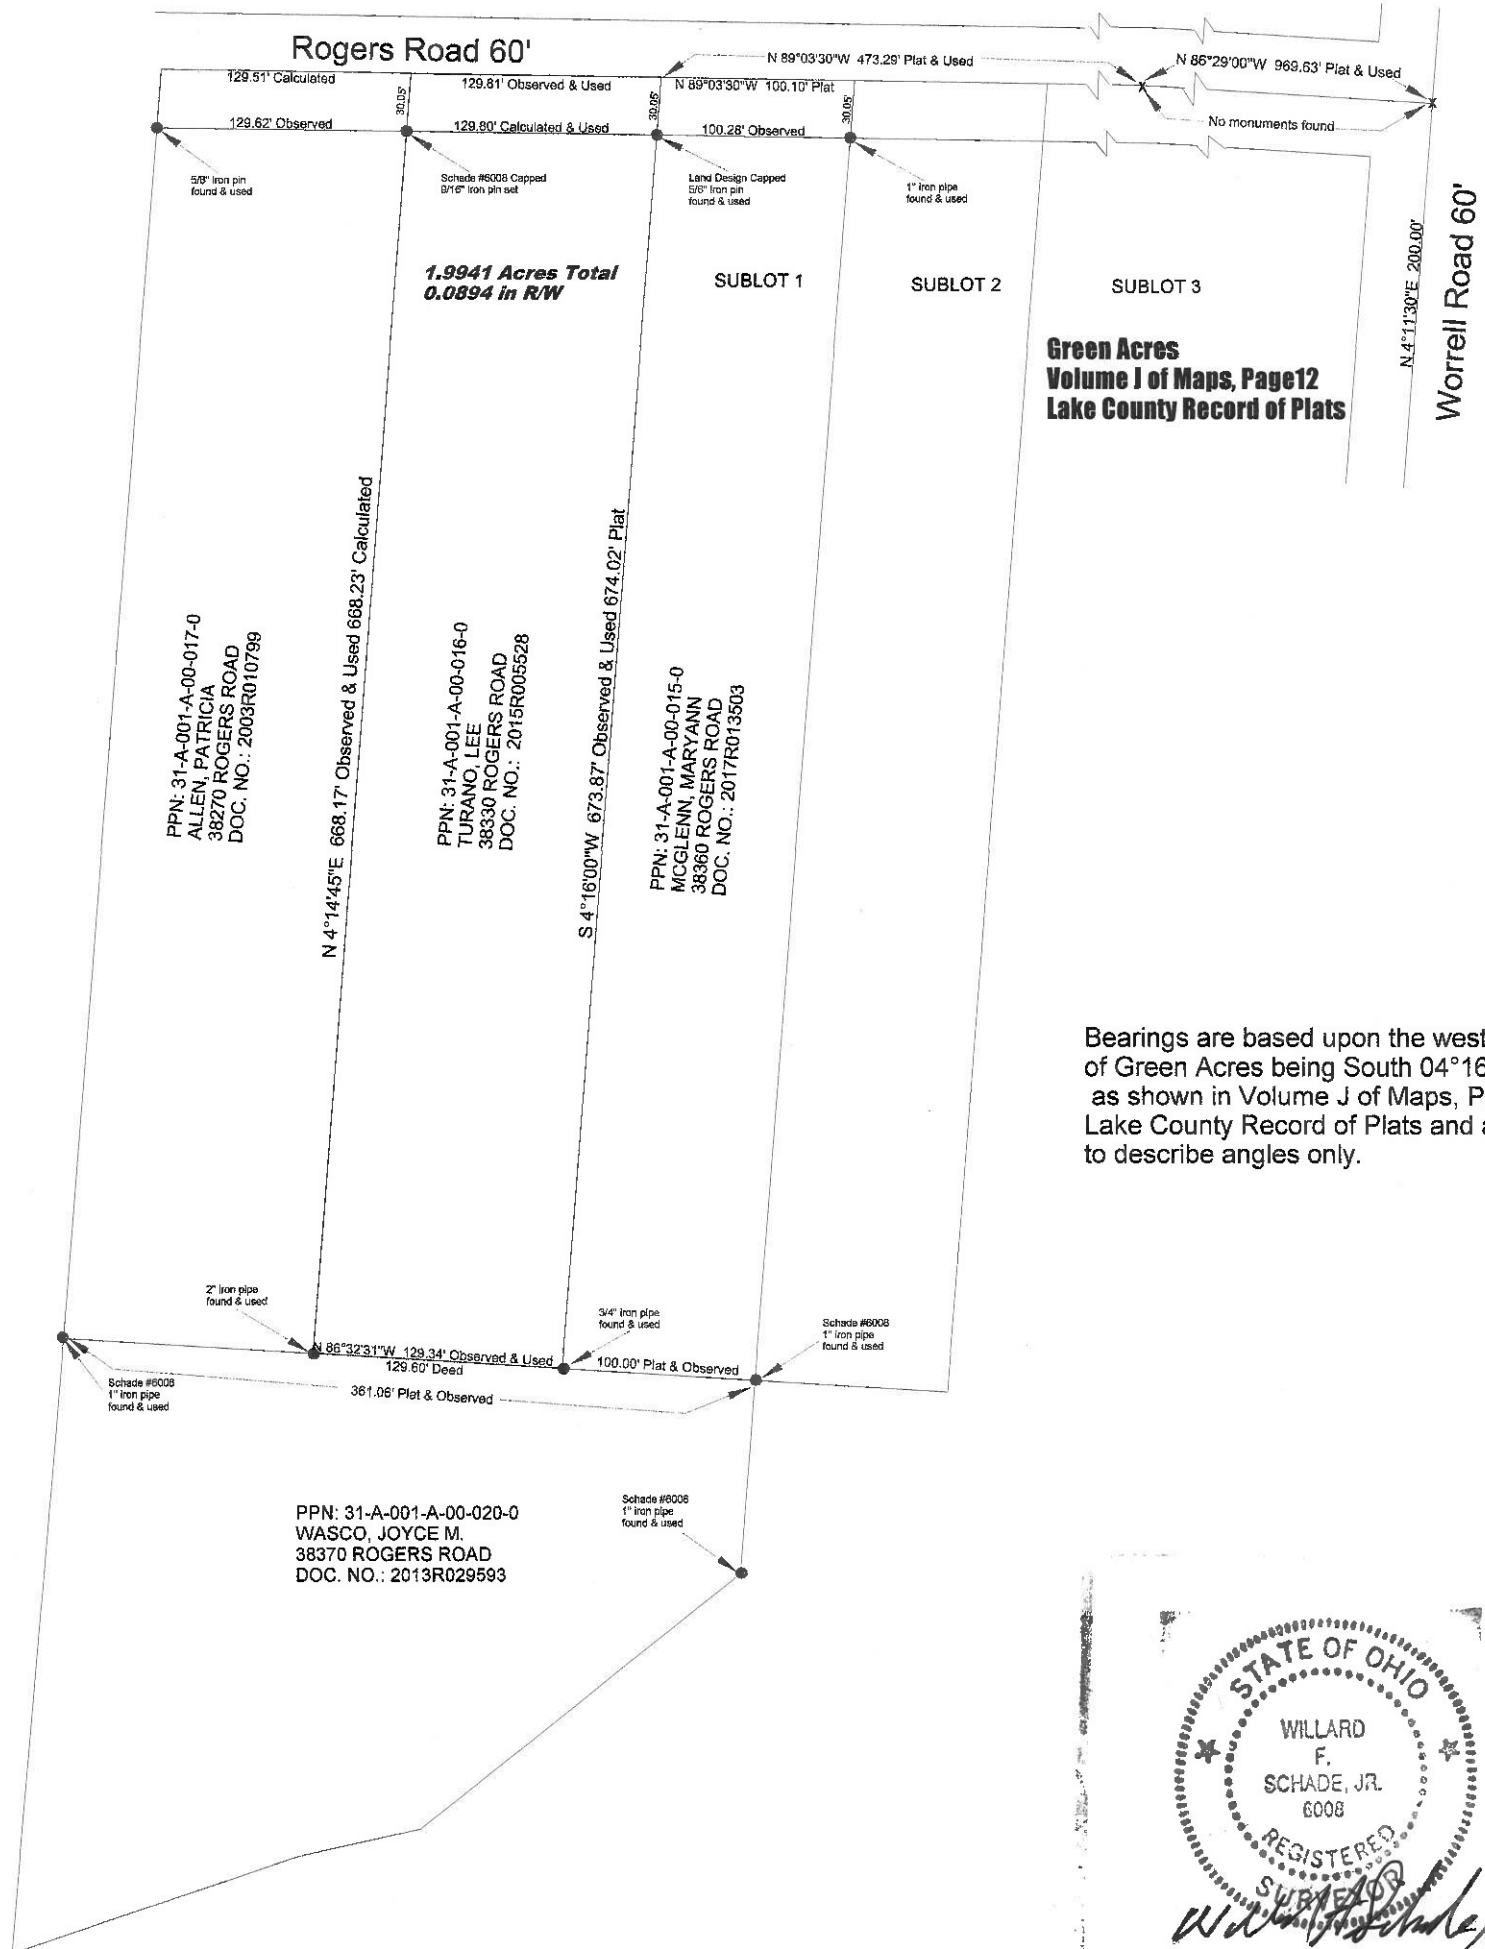


Survey for Turano
 38330 Rogers Road
 Willoughby Hills, Ohio 44094
 Situated in the City of Willoughby Hills, County of Lake,
 and State of Ohio: and being known as being a part of
 Original Willoughby Township Lot No. 9, Tract No. 1,
 Field Book: 151 Page: 29
 File No.: 19-2799
 Drawing Name: Turano.zak
 Drawn by: HCS
 September, 2019

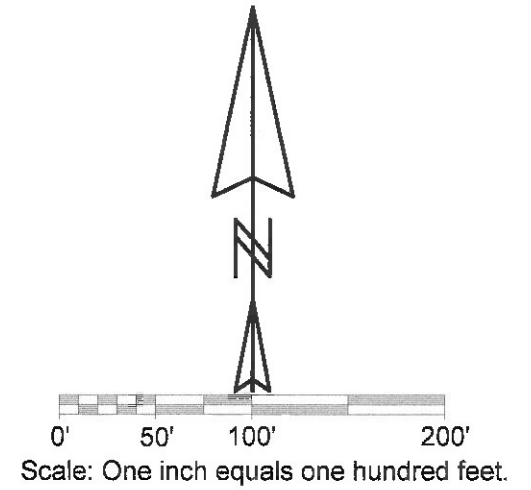

Bearings are based upon the west line of Green Acres being South 04°16'00\" West as shown in Volume J of Maps, Page 12 of Lake County Record of Plats and are used to describe angles only.

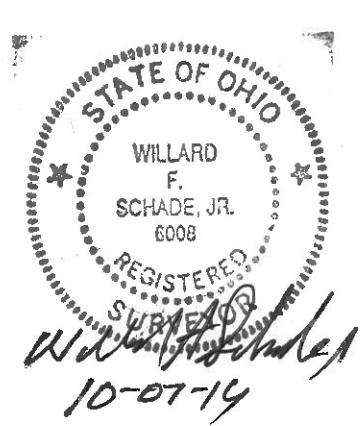

I hereby certify this survey was done by Willard F. Schade Jr. in September, 2019. This survey is in accordance with Ohio Administrative Code Chapter 4733-37.

SCHADE SURVEYING COMPANY
 4043 Erie Street, Willoughby, Ohio 44094
 Phone: (440) 951-6454