

SCHADE SURVEYING COMPANY

4043 Erie Street Willoughby, Ohio
Phone (440) 951-6454




Survey for Patrick
36924 Riviera Ridge Road
Willoughby Hills, Ohio
Sublot 4 of the Eagle Hill Subdivision No. 2
as recorded in Volume N of Maps, Page 87
being a resubdivision of Sublots E and F of
Eagle Hill Subdivision recorded in Volume H
of Maps, Page 104 Lake County Plats

File No. 12-1920
Field Book 133, Page 69
Drawing Name Archie.zak
May 5, 2012

C 1
Arc 100.01' Central Angle 3°44'13"
Chord 99.99' Chord Bearing S 59°06'47" E
Radius 1533.32' Tangent 50.02'

C 2
Arc 130.04' Central Angle 4°51'33"
Chord 130.00' Chord Bearing S 54°48'54" E
Radius 1533.32' Tangent 65.06'

Eagle Hill Subdivision
Volume H of Maps, Page 104
Lake County Plats

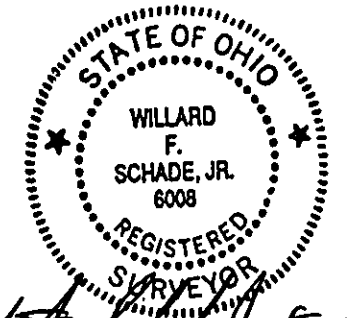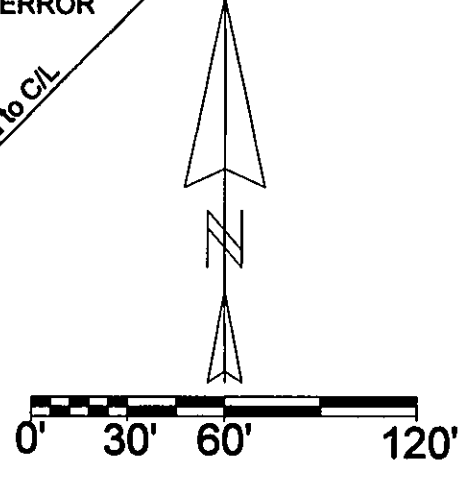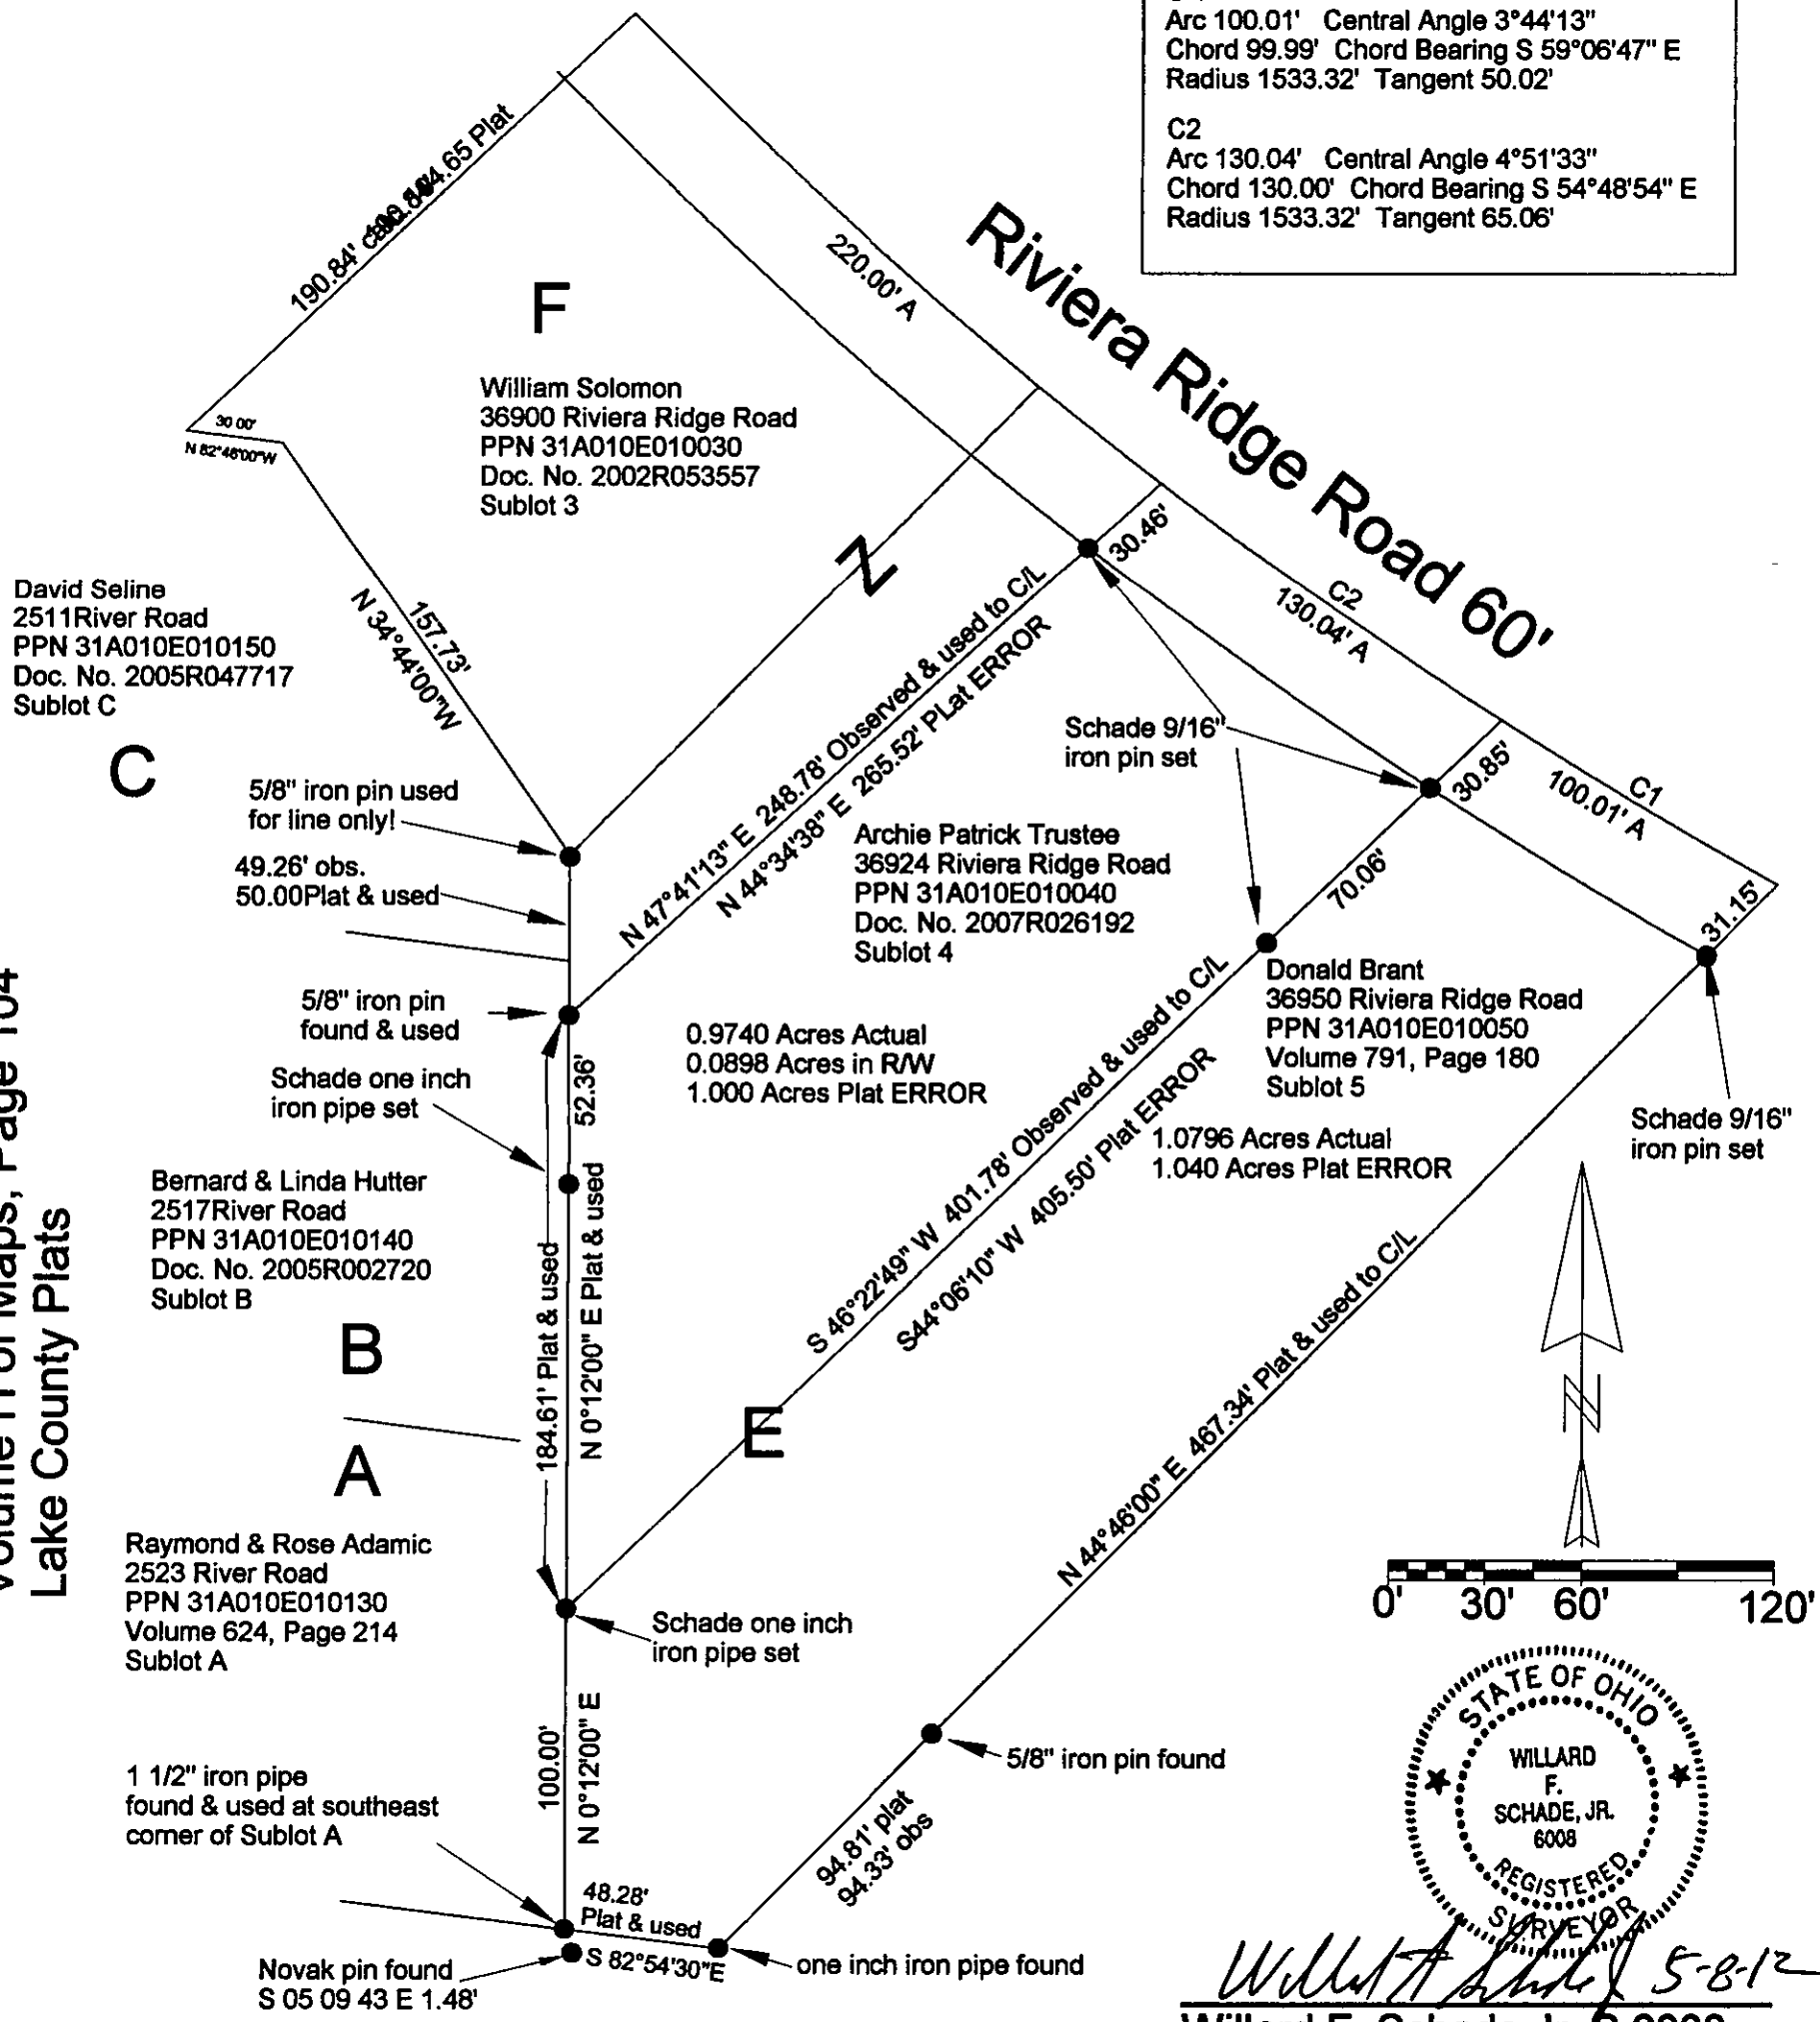

Willard F. Schade, Jr. 5-8-12
Willard F. Schade Jr. S 6008