
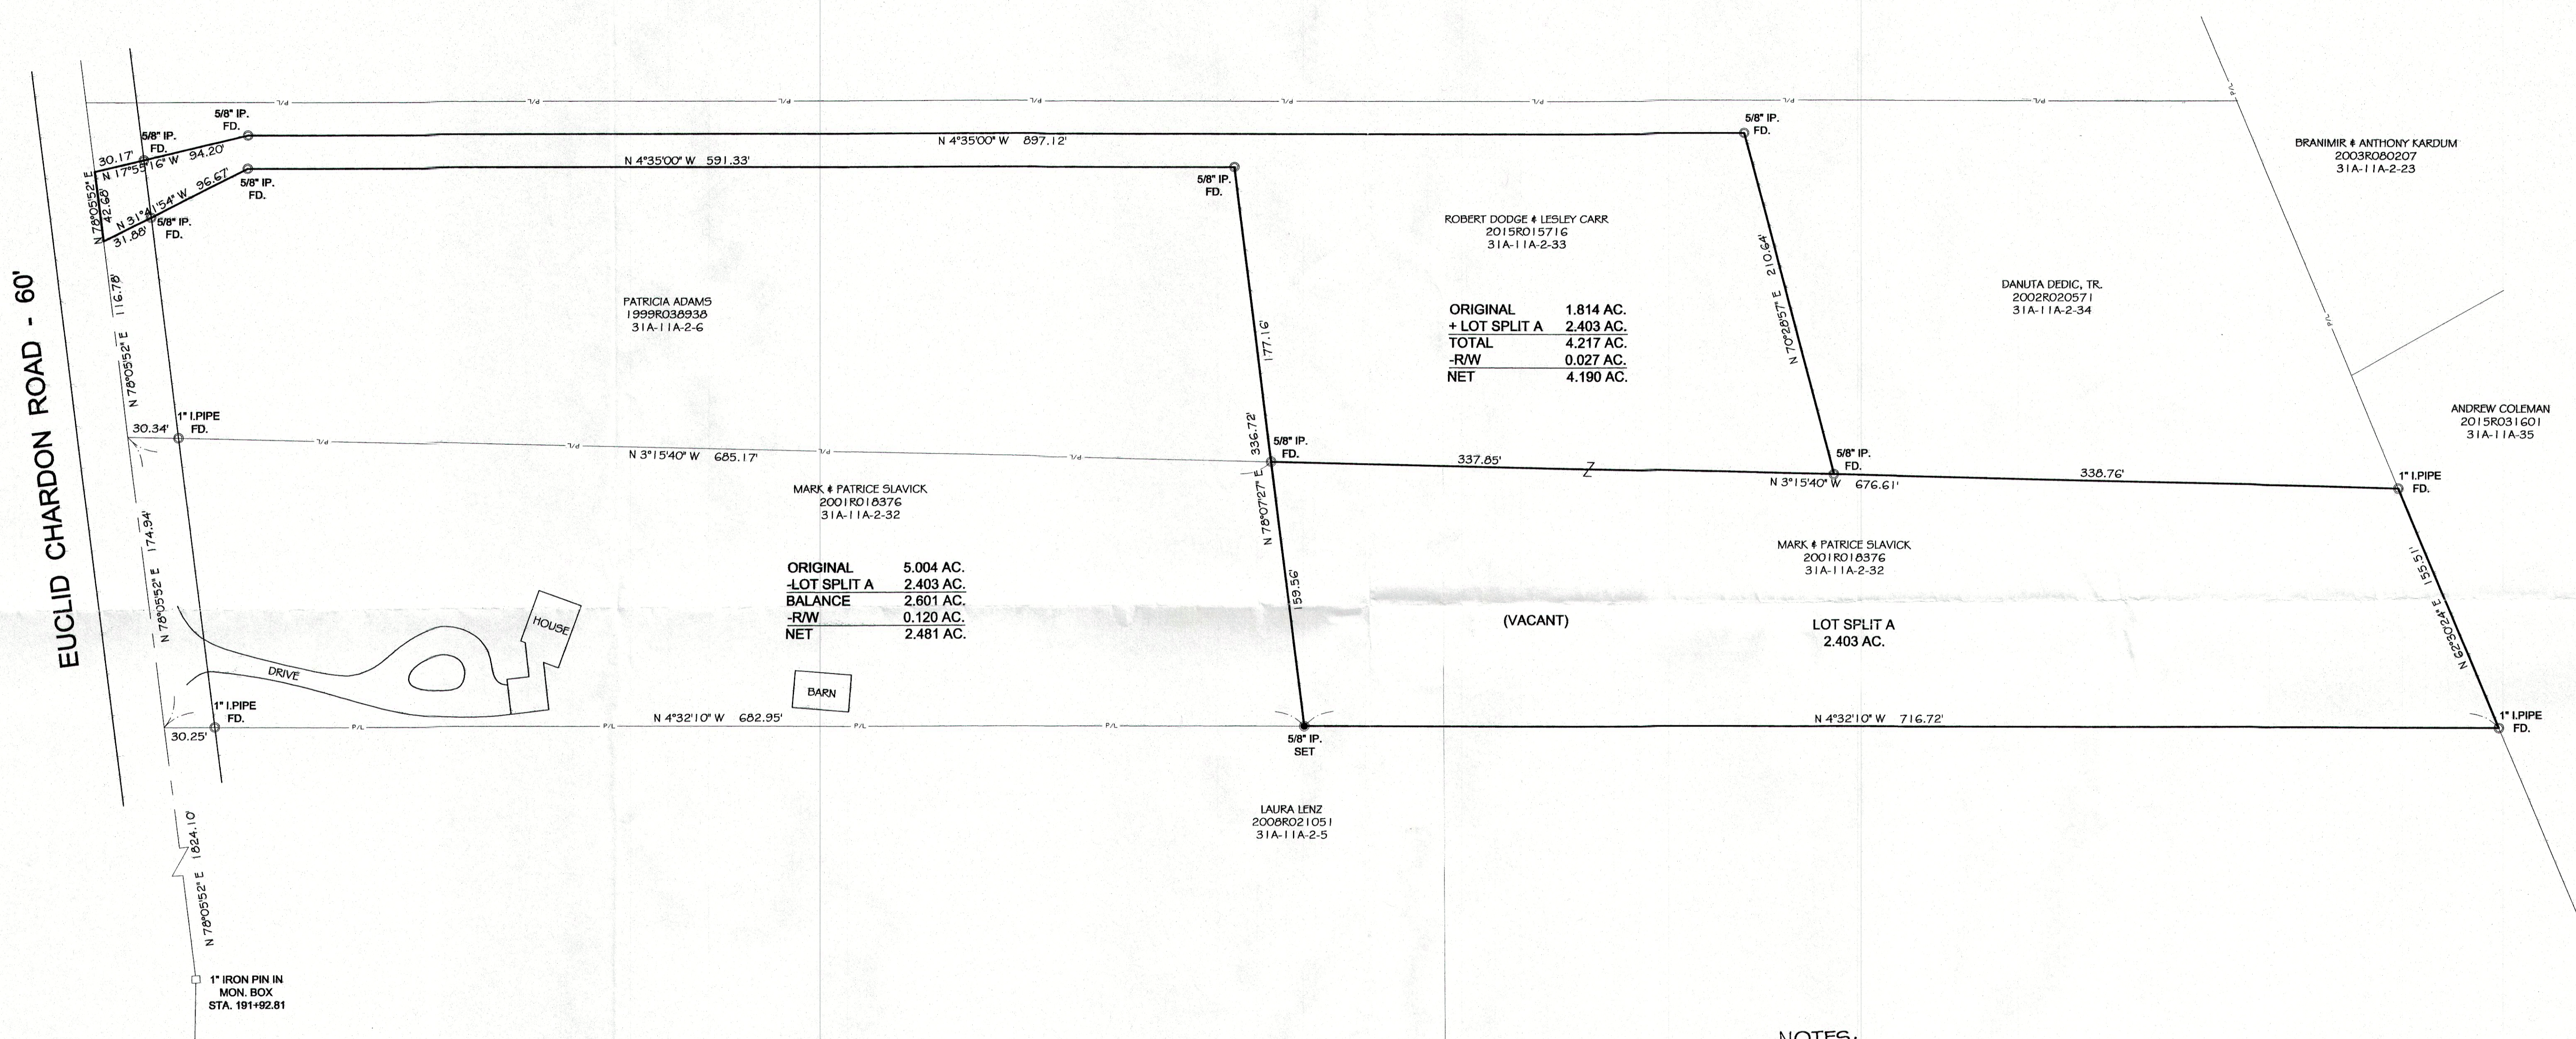


# Lot Split & Consolidation Survey

for  
**Robert Dodge**  
 35859 Euclid Chardon Road  
 Lot No.7, Tract No.6  
 Willoughby Hills - Lake County - Ohio  
 June 2017 Scale 1"=50'

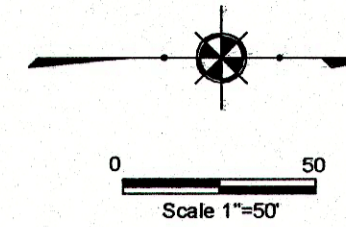

Revisions	
1	
2	
3	
4	
5	
6	

INDEX	
1	
2	
3	
4	
5	
6	

**Jones Surveying, LLC**  
 ENGINEERS - SURVEYORS - PLANNERS  
 1924 MENTOR AVE., PAINESVILLE, OHIO  
 (PH.) 440-357-1811 (FAX) 440-357-9173  
 (E-MAIL) [hjonesurveying@yahoo.com](mailto:hjonesurveying@yahoo.com)

Date: 6/14/2017  
 Scale: Hor. 1"=50'  
 Vert. \_\_\_\_\_  
 Filename: 17-091  
 Tab Name: \_\_\_\_\_  
 Computer: \_\_\_\_\_

**LOT SPLIT SURVEY**  
**ROBERT DODGE**  
 WILLOUGHBY HILLS - LAKE COUNTY - OHIO

Sheet 1 of 1  
 Contract No. 17-091

**ACCEPTANCE & NOTARY:**

We the undersigned owners of land shown hereon, do accept this plat of survey and lot split of the same.

Robert Dodge \_\_\_\_\_ Lesley Carr \_\_\_\_\_

**NOTARY:**

STATE OF OHIO,  
 COUNTY OF LAKE  
 Before me, a Notary Public in and for said County and State, personally appeared the above named owner, who acknowledged that he did sign the foregoing instrument and that it was his own free act and deed.

In witness thereof I have hereunto set my hand and official seal at \_\_\_\_\_, Ohio this \_\_\_\_\_ day of \_\_\_\_\_ 2017

Notary Public \_\_\_\_\_

**ACCEPTANCE & NOTARY:**

We the undersigned owners of land shown hereon, do accept this plat of survey and lot split of the same.

Mark Slavick \_\_\_\_\_ Patrice Slavick \_\_\_\_\_

**NOTARY:**

STATE OF OHIO,  
 COUNTY OF LAKE  
 Before me, a Notary Public in and for said County and State, personally appeared the above named owner, who acknowledged that he did sign the foregoing instrument and that it was his own free act and deed.

In witness thereof I have hereunto set my hand and official seal at \_\_\_\_\_, Ohio this \_\_\_\_\_ day of \_\_\_\_\_ 2017

Notary Public \_\_\_\_\_

**NOTES:**

This plat was prepared without the benefit of an abstract of title and is subject to any state of facts revealed by an examination of the same.

Documents used in preparation of this survey are cited on the plat.

Occupation is consistent with the title lines except where noted on survey.

Size of monumentation found or set is noted on plat.

All iron pins set are 5/8" x 30" and are capped H. JONES PLS6343

Bearings are based upon the centerline of Euclid Chardon Road as being North 78°05'52" East and are used to describe angles only.

*Harry S. Jones Jr.*  
 Harry S. Jones Jr. P.S. #6343 6/14/17 Date

