

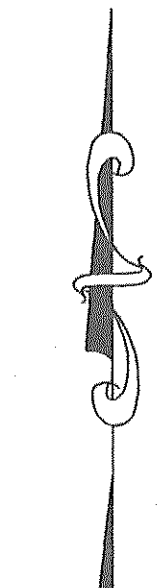


GRAPHIC SCALE

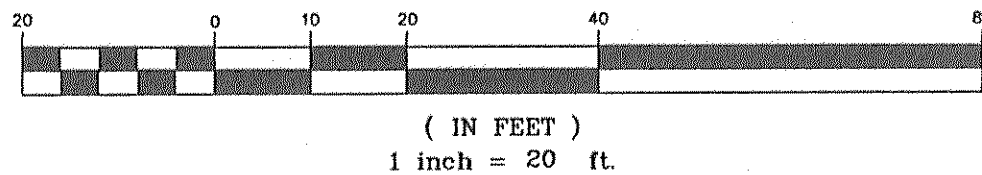

CITY OF EASTLAKE
PP#34-B-027-0-00-005-0
VOL. 794, PAGE 392

CITY OF EASTLAKE
PP#34-B-027-0-00-002-0
VOL. 498, PAGE 417

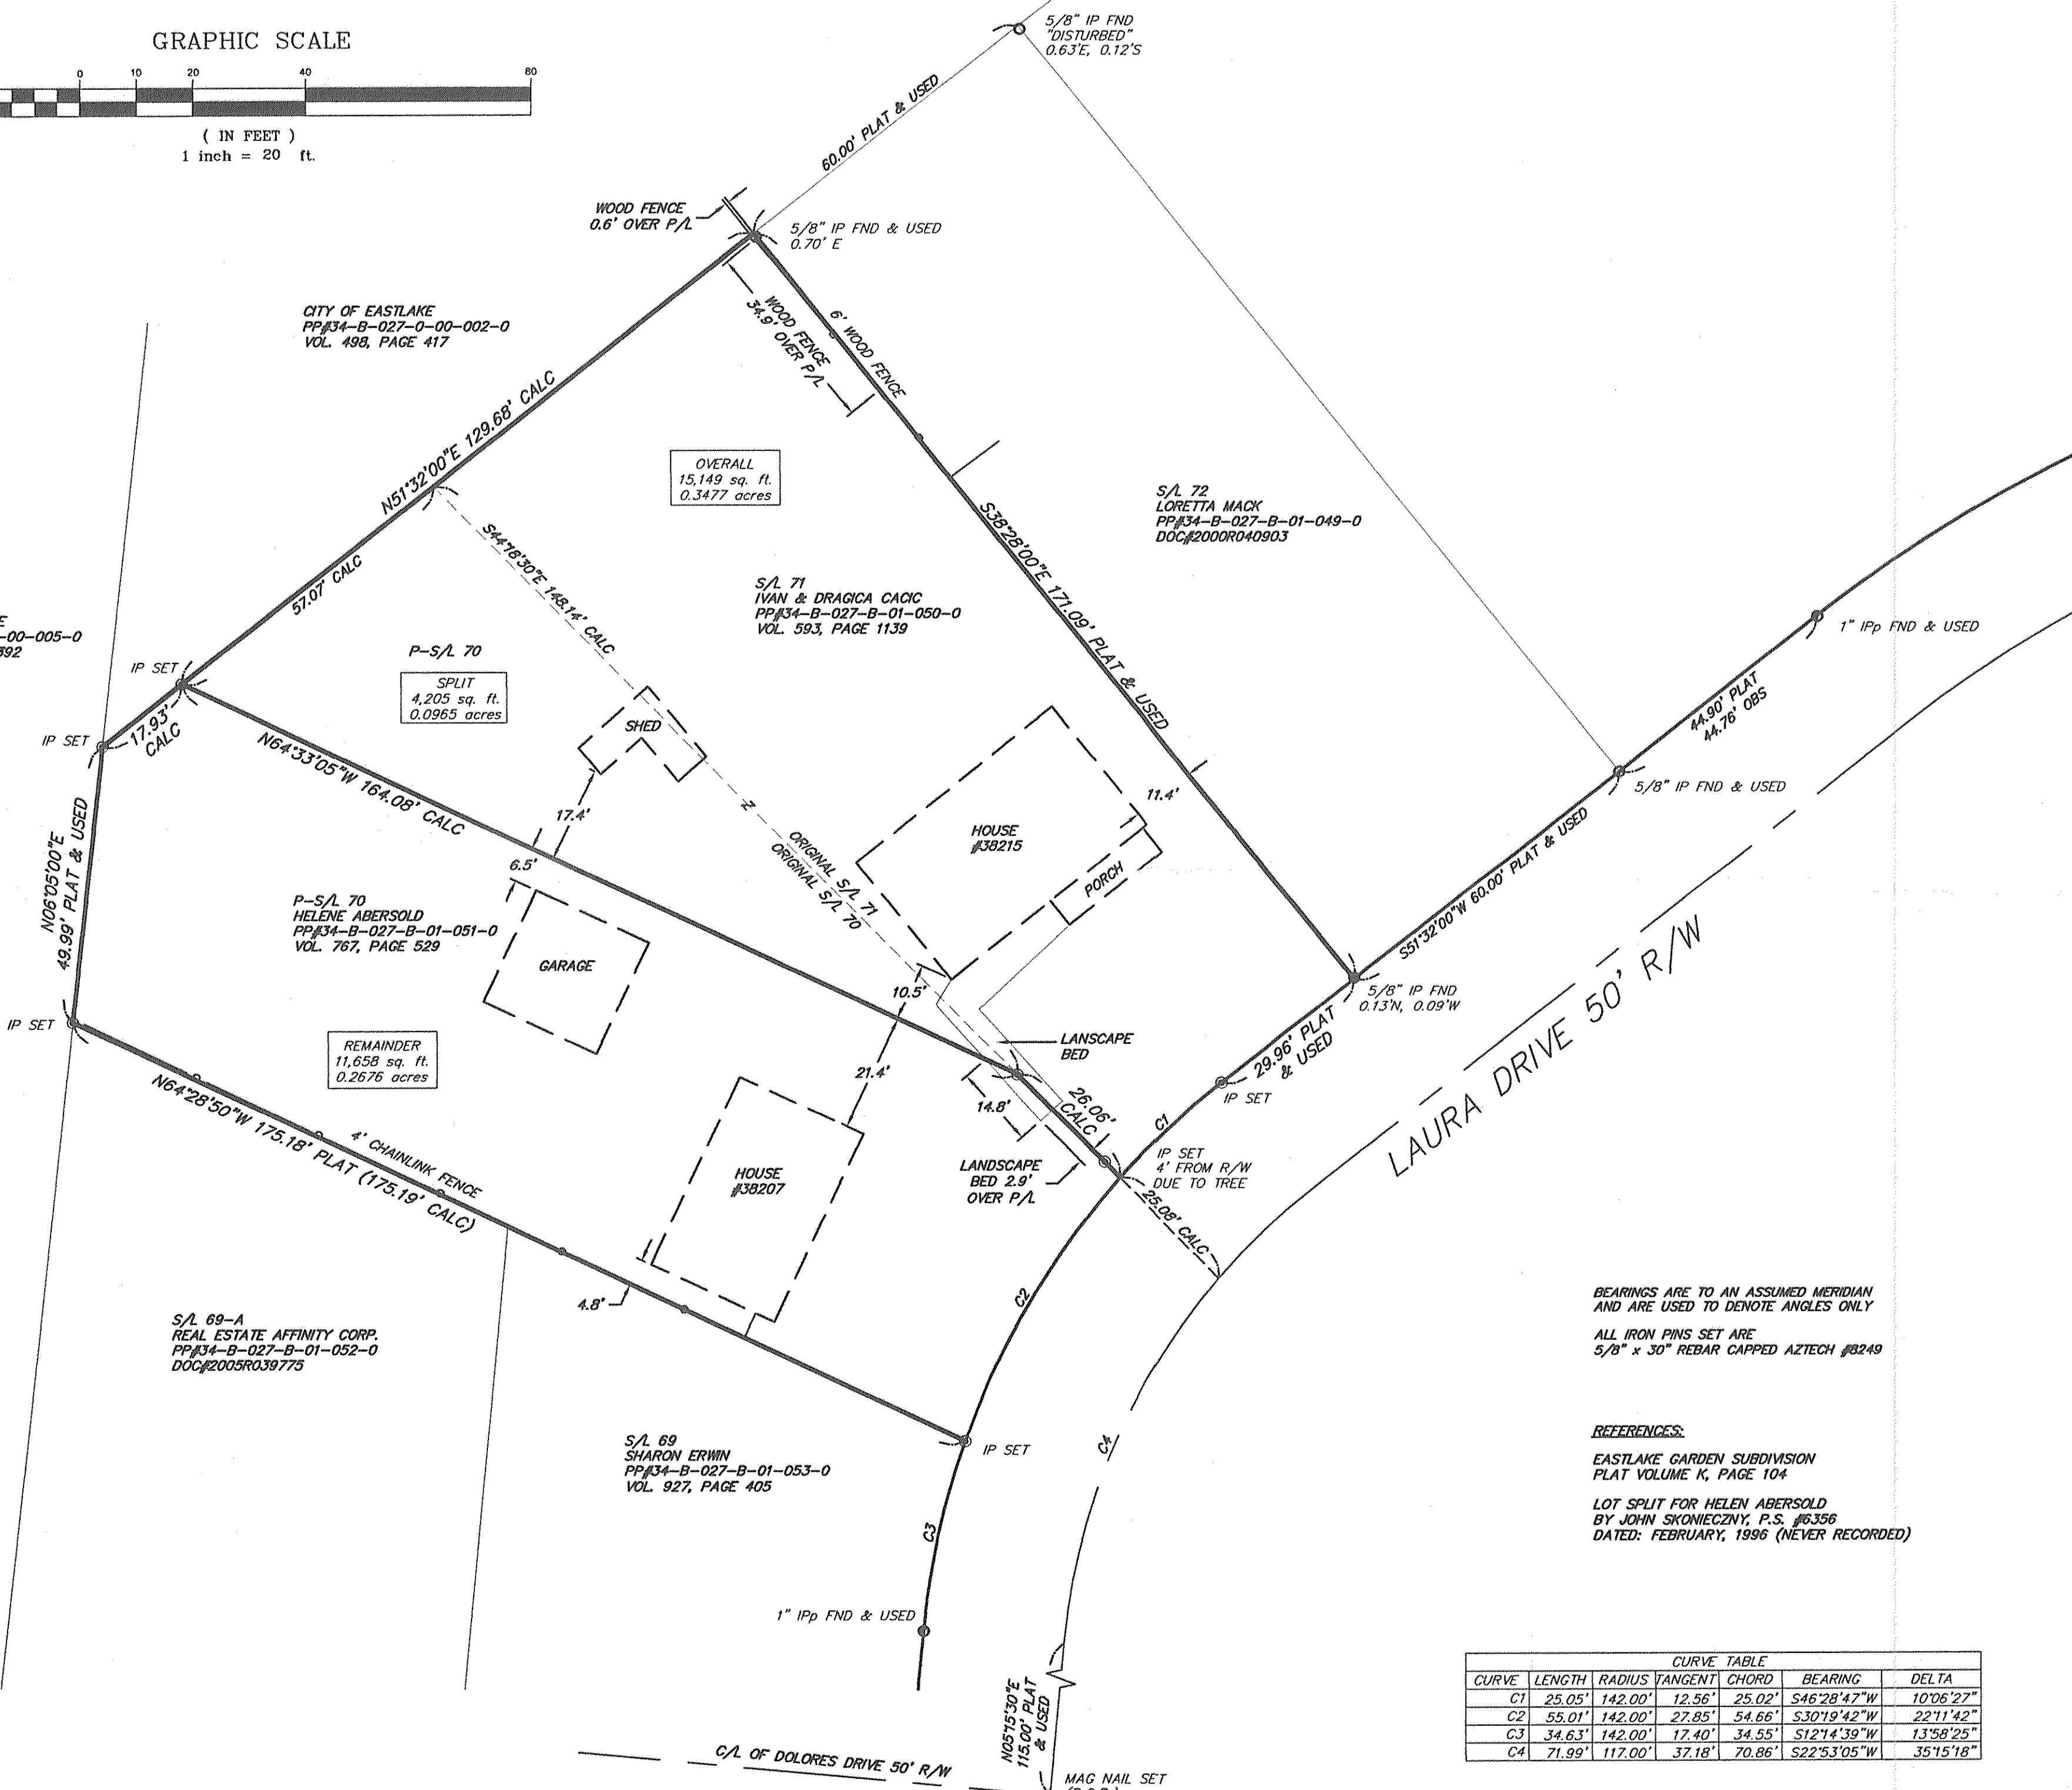

OVERALL
15,149 sq. ft.
0.3477 acres

P-S/L 70
SPLIT
4,205 sq. ft.
0.0965 acres

P-S/L 70
HELENE ABERSOLD
PP#34-B-027-B-01-051-0
VOL. 767, PAGE 529

REMAINDER
11,658 sq. ft.
0.2676 acres

S/L 71
IVAN & DRAGICA CACIC
PP#34-B-027-B-01-050-0
VOL. 593, PAGE 1139

S/L 72
LORETTA MACK
PP#34-B-027-B-01-049-0
DOC#2000R040903


S/L 69-A
REAL ESTATE AFFINITY CORP.
PP#34-B-027-B-01-052-0
DOC#2005R039775

S/L 69
SHARON ERWIN
PP#34-B-027-B-01-053-0
VOL. 927, PAGE 405

BEARINGS ARE TO AN ASSUMED MERIDIAN
AND ARE USED TO DENOTE ANGLES ONLY
ALL IRON PINS SET ARE
5/8" x 30" REBAR CAPPED AZTECH #8249

REFERENCES:
EASTLAKE GARDEN SUBDIVISION
PLAT VOLUME K, PAGE 104
LOT SPLIT FOR HELEN ABERSOLD
BY JOHN SKONIECZNY, P.S. #6356
DATED: FEBRUARY, 1996 (NEVER RECORDED)

CURVE TABLE						
CURVE	LENGTH	RADIUS	TANGENT	CHORD	BEARING	DELTA
C1	25.05'	142.00'	12.56'	25.02'	S46°28'47"W	10°06'27"
C2	55.01'	142.00'	27.85'	54.66'	S30°19'42"W	22°11'42"
C3	34.63'	142.00'	17.40'	34.55'	S12°14'39"W	13°58'25"
C4	71.99'	117.00'	37.18'	70.86'	S22°53'05"W	35°15'18"

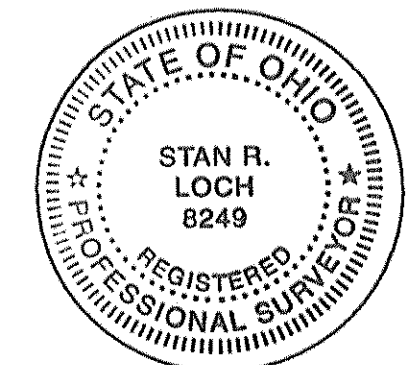

I CERTIFY THAT I HAVE SURVEYED
THE PREMISES AND PREPARED THE
SURVEY MAP IN ACCORDANCE WITH
THE PROVISIONS OF CHAPTER 4733-37
OF THE OHIO ADMINISTRATIVE CODE.

STAN R. LOCH
DATE 11-28-07
REG SURVEYOR #8249

38879 MENTOR AVENUE SUITE A
WILLOUGHBY OHIO 44094
440-602-9071



ENGINEERING and SURVEYING
Civil Engineering - Land Surveying

SHEET CONTENT
LOT SPLIT &
CONSOLIDATION SURVEY

FOR
SUBLOT 70
HELENE ABERSOLD
PP#34-B-027-B-01-051-0
DEED VOLUME 767, PAGE 529

&
SUBLOT 71
IVAN & DRAGICA CACIC
PP#34-B-027-B-01-050-0
DEED VOLUME 593, PAGE 1139

IN THE
EASTLAKE GARDEN SUBDIVISION
PLAT VOLUME K, PAGE 104

PART OF ORIGINAL LOT 12
DOUGLAS TRACT
CITY OF EASTLAKE, COUNTY OF LAKE
STATE OF OHIO

REVISIONS			
NO.	DATE	DESCRIPTION	BY

HORIZ. SCALE	VERT. SCALE
1" = 20'	
DRAWN BY	DATE
CL	11/14/07
CHECKED BY	DRAWING NO.
SRL	95164
JOB NO.	SHEET
95164	1 OF 1