


100 90 80 70 60 50 40 30 20 10  $\pm$  10 20 30 40 50 60 70 80 90 100

FED AID PROJECT	STATE	FED RD DIST No.	FISCAL YEAR	11
W. 23 6883	OHIO	10	1954	55
S.H. (I.C.H.) No 90			Sec. G & WILLOUGHBY (PART)	
LAKE COUNTY				

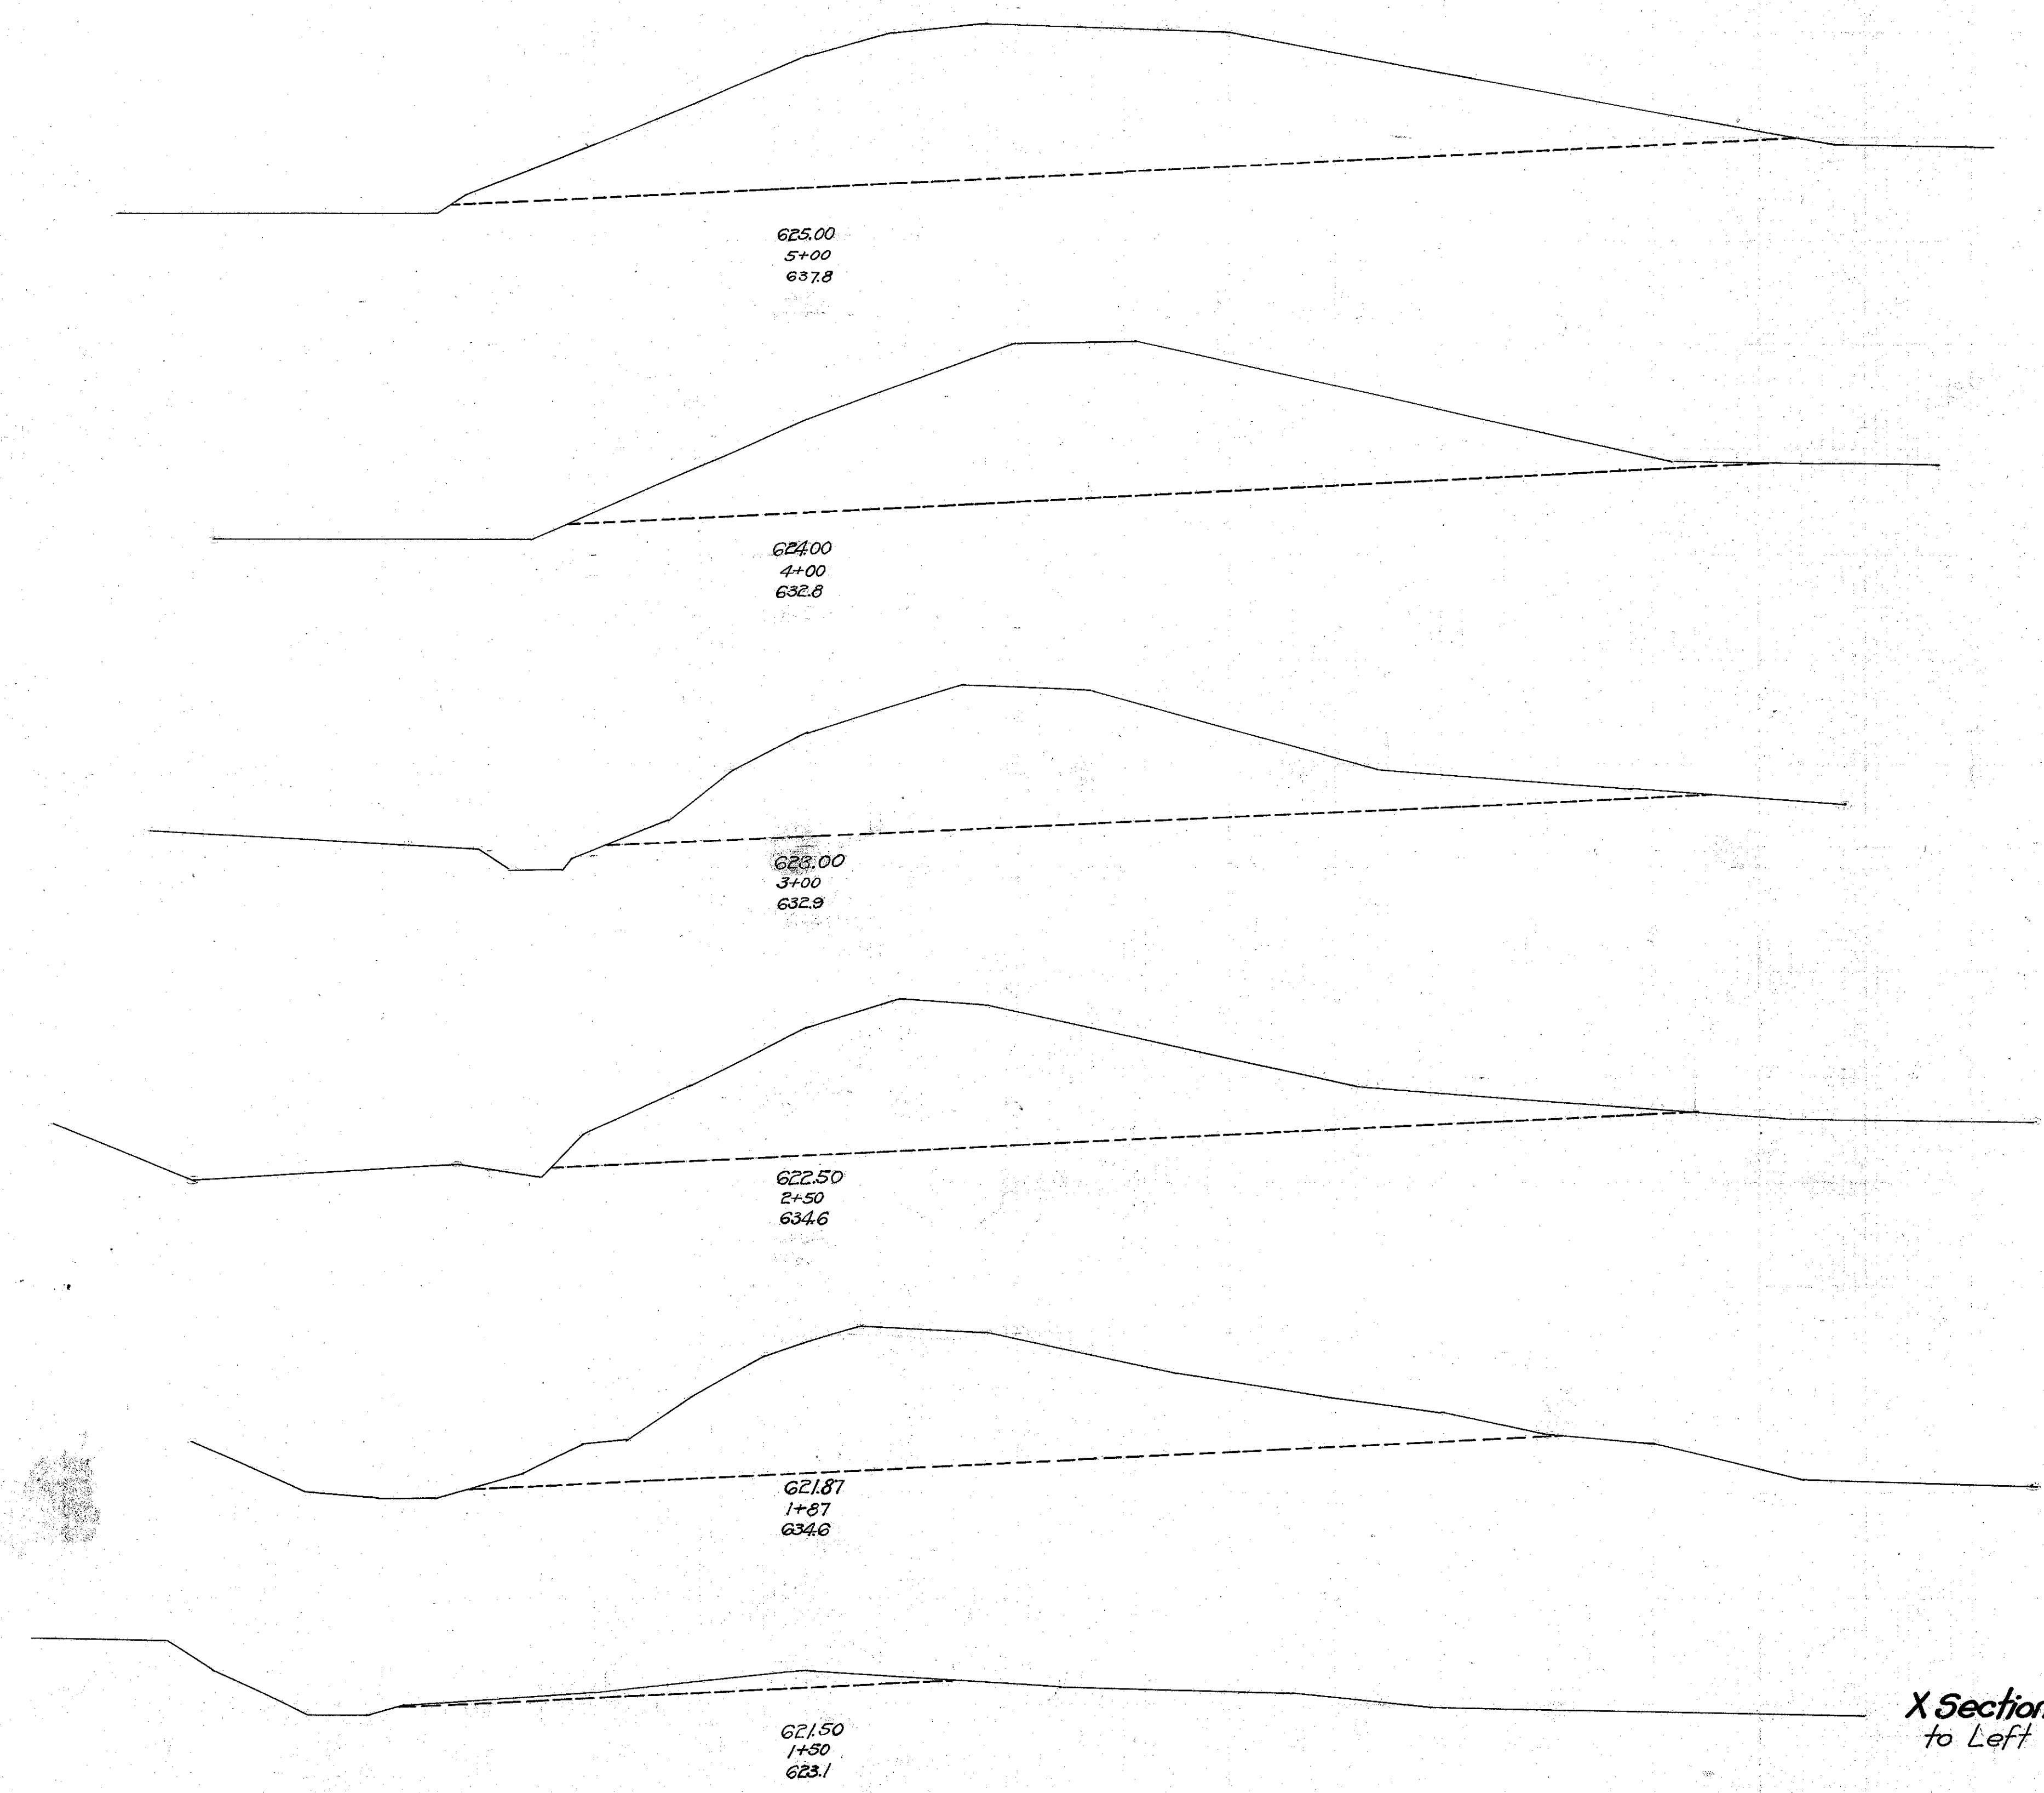

Elev. Area	Cuts		Fills	
	Cut	Fill	Cut	Fill
			3830.0	0.0
1110.0	0.0			
			872.0	0.0
900.0				
			2382.0	0.0
710.0				
			1352.0	
750.0				
			1743.0	
744.0				
			534.0	
36.0				

X Sections on Borrow Pit (Suggested)  
to Left of  $\pm$  of Sta 196+0