


30 25 20 15 10 5 0 5 10 15 20 25 30

30 25 20 15 10 5 0 5 10 15 20 25 30


FED AID PROJECT	STATE	FED RD DIST N°	FISCAL YEAR
W21688A	OHIO	10	1934
SH (TCH) 90 LAKE			SEC 6 & WILLOUGHBY (PART) COUNTY

14
55

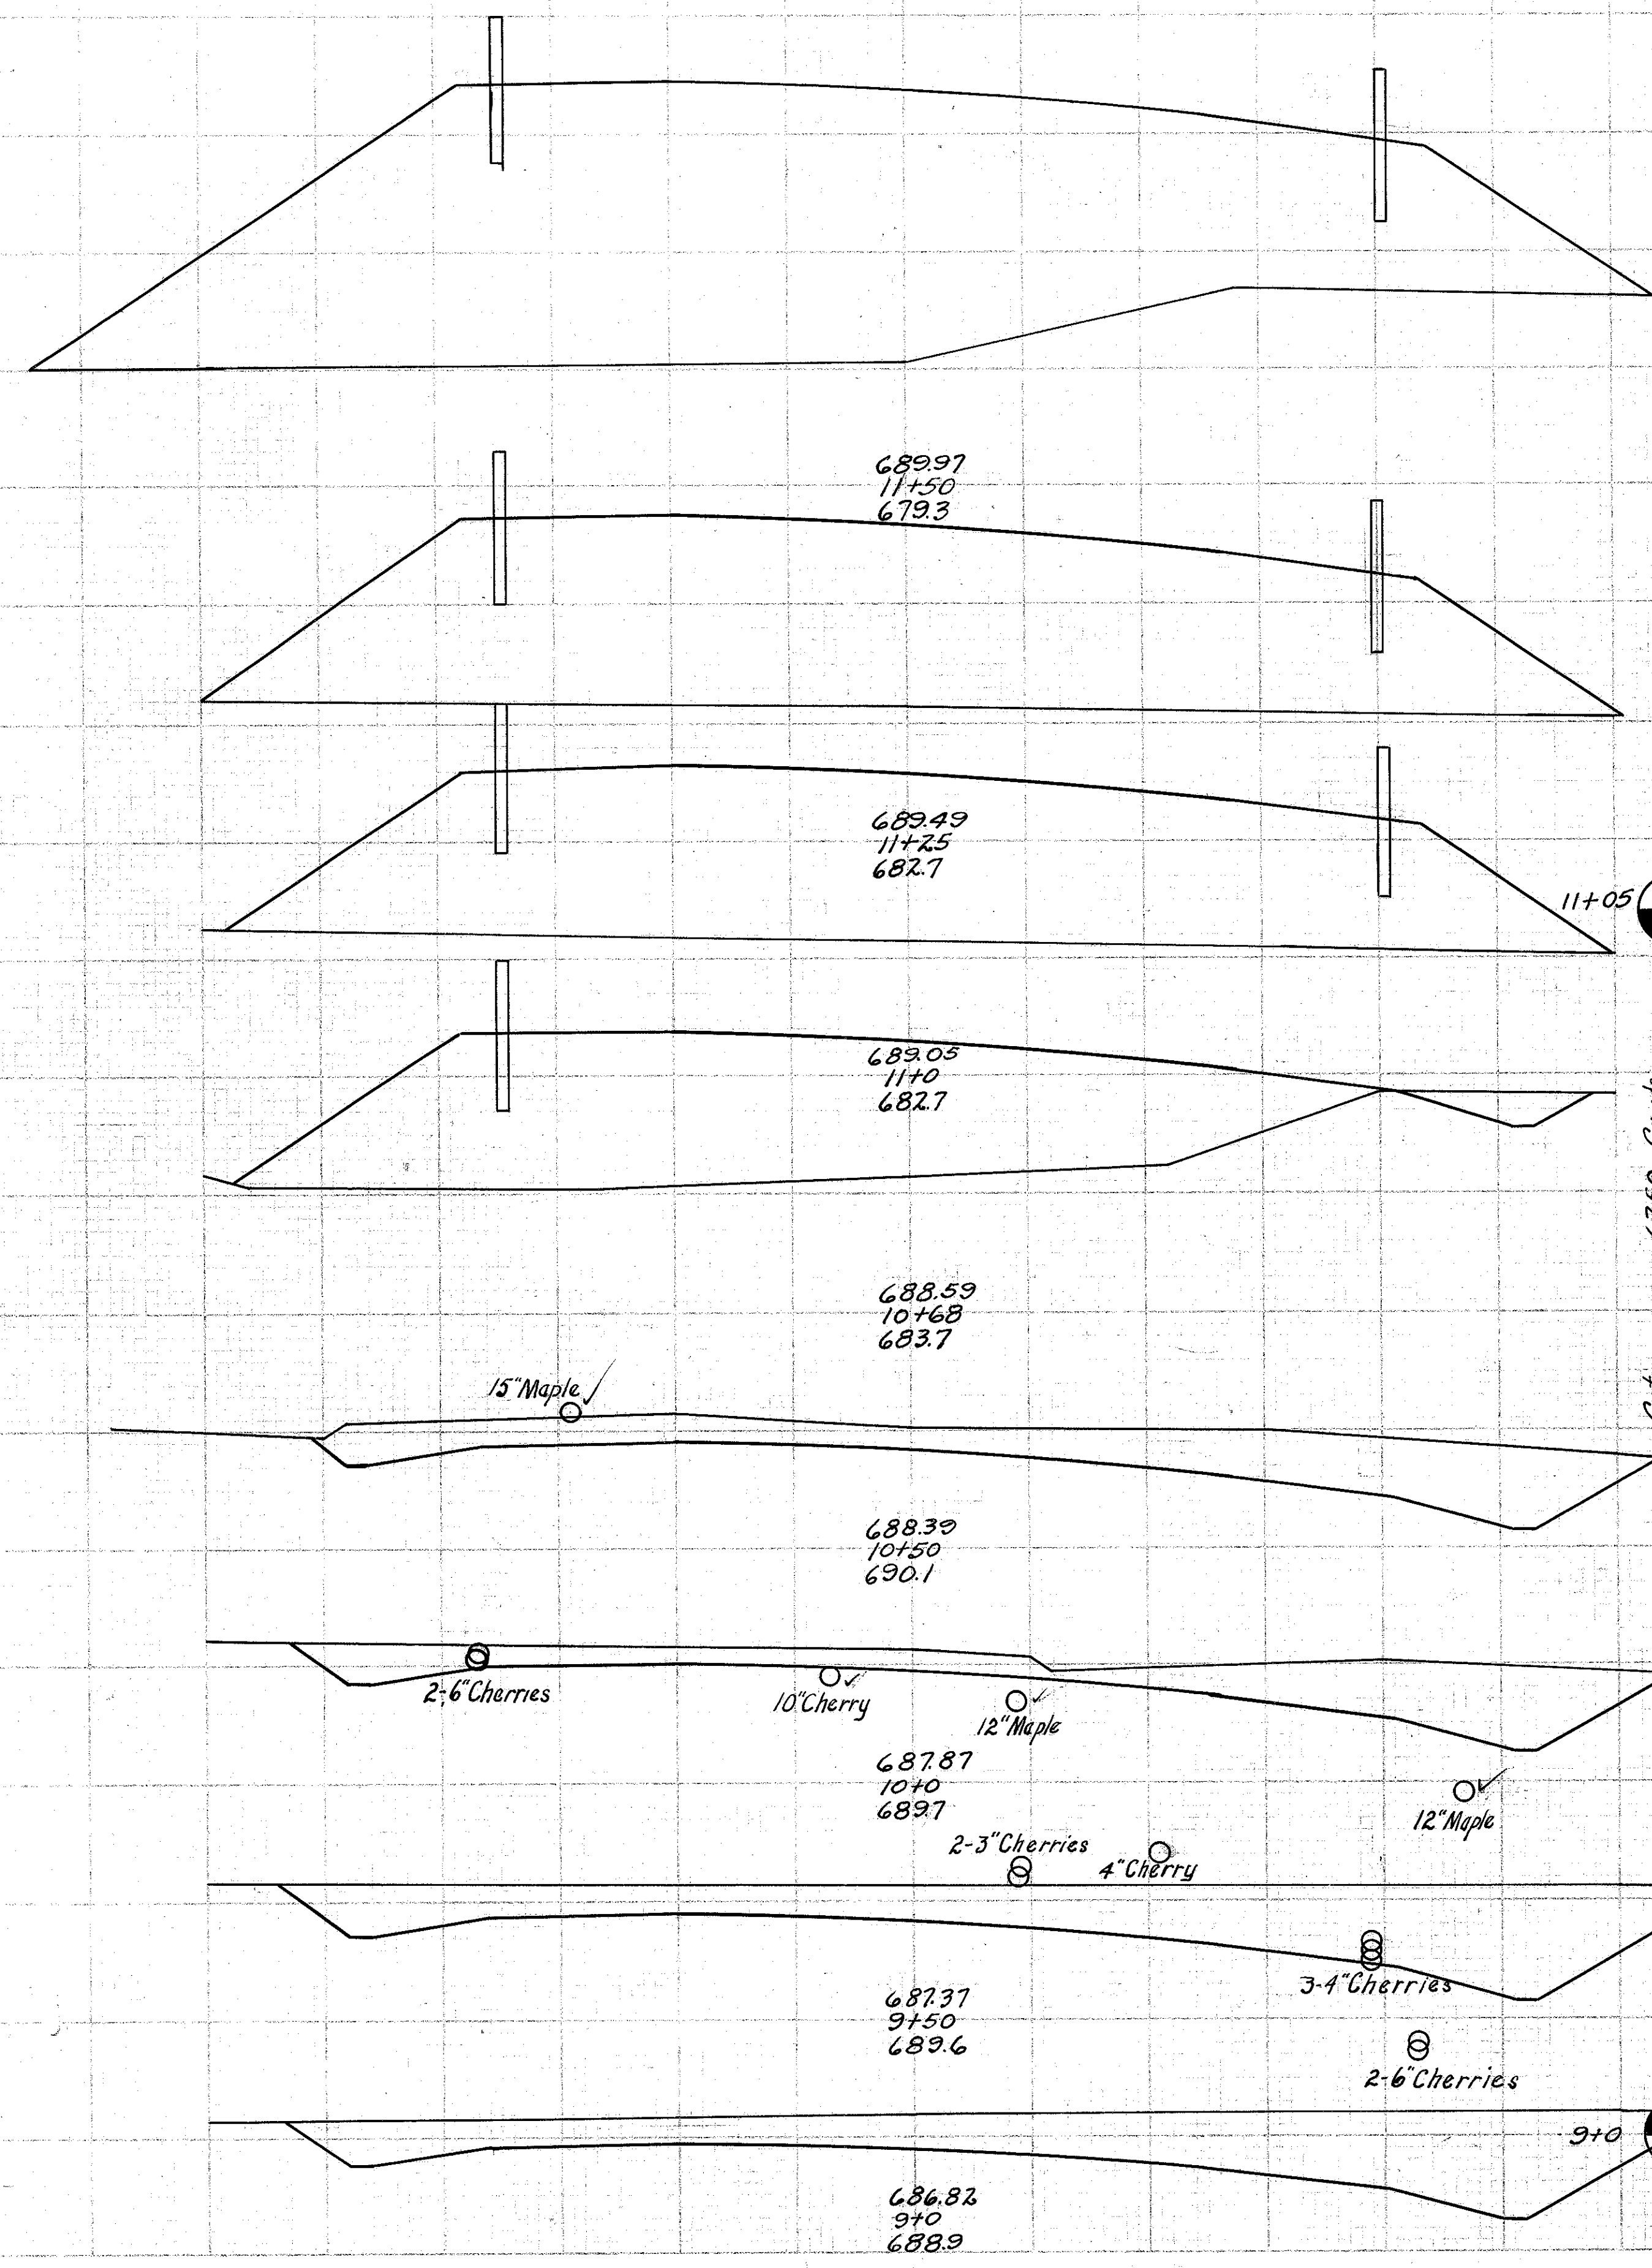

End Area	Cu. Yds	
	Cut	Fill
0.0	555.8	
0.0	426.0	
0.0	363.8	
0.0	322.0	
0.0	332.0	
4.0	335.0	
6.8	232.7	
32.0	78.0	
90.2	0.0	
156.0	0.0	
78.6	0.0	
125.0	0.0	
131.5	0.0	
238.0	0.0	
125.8	0.0	
352.0	0.0	

2.50 Cu. Yds
 -576.0
 109.0
 Cut, Emb + 2.5% Waste

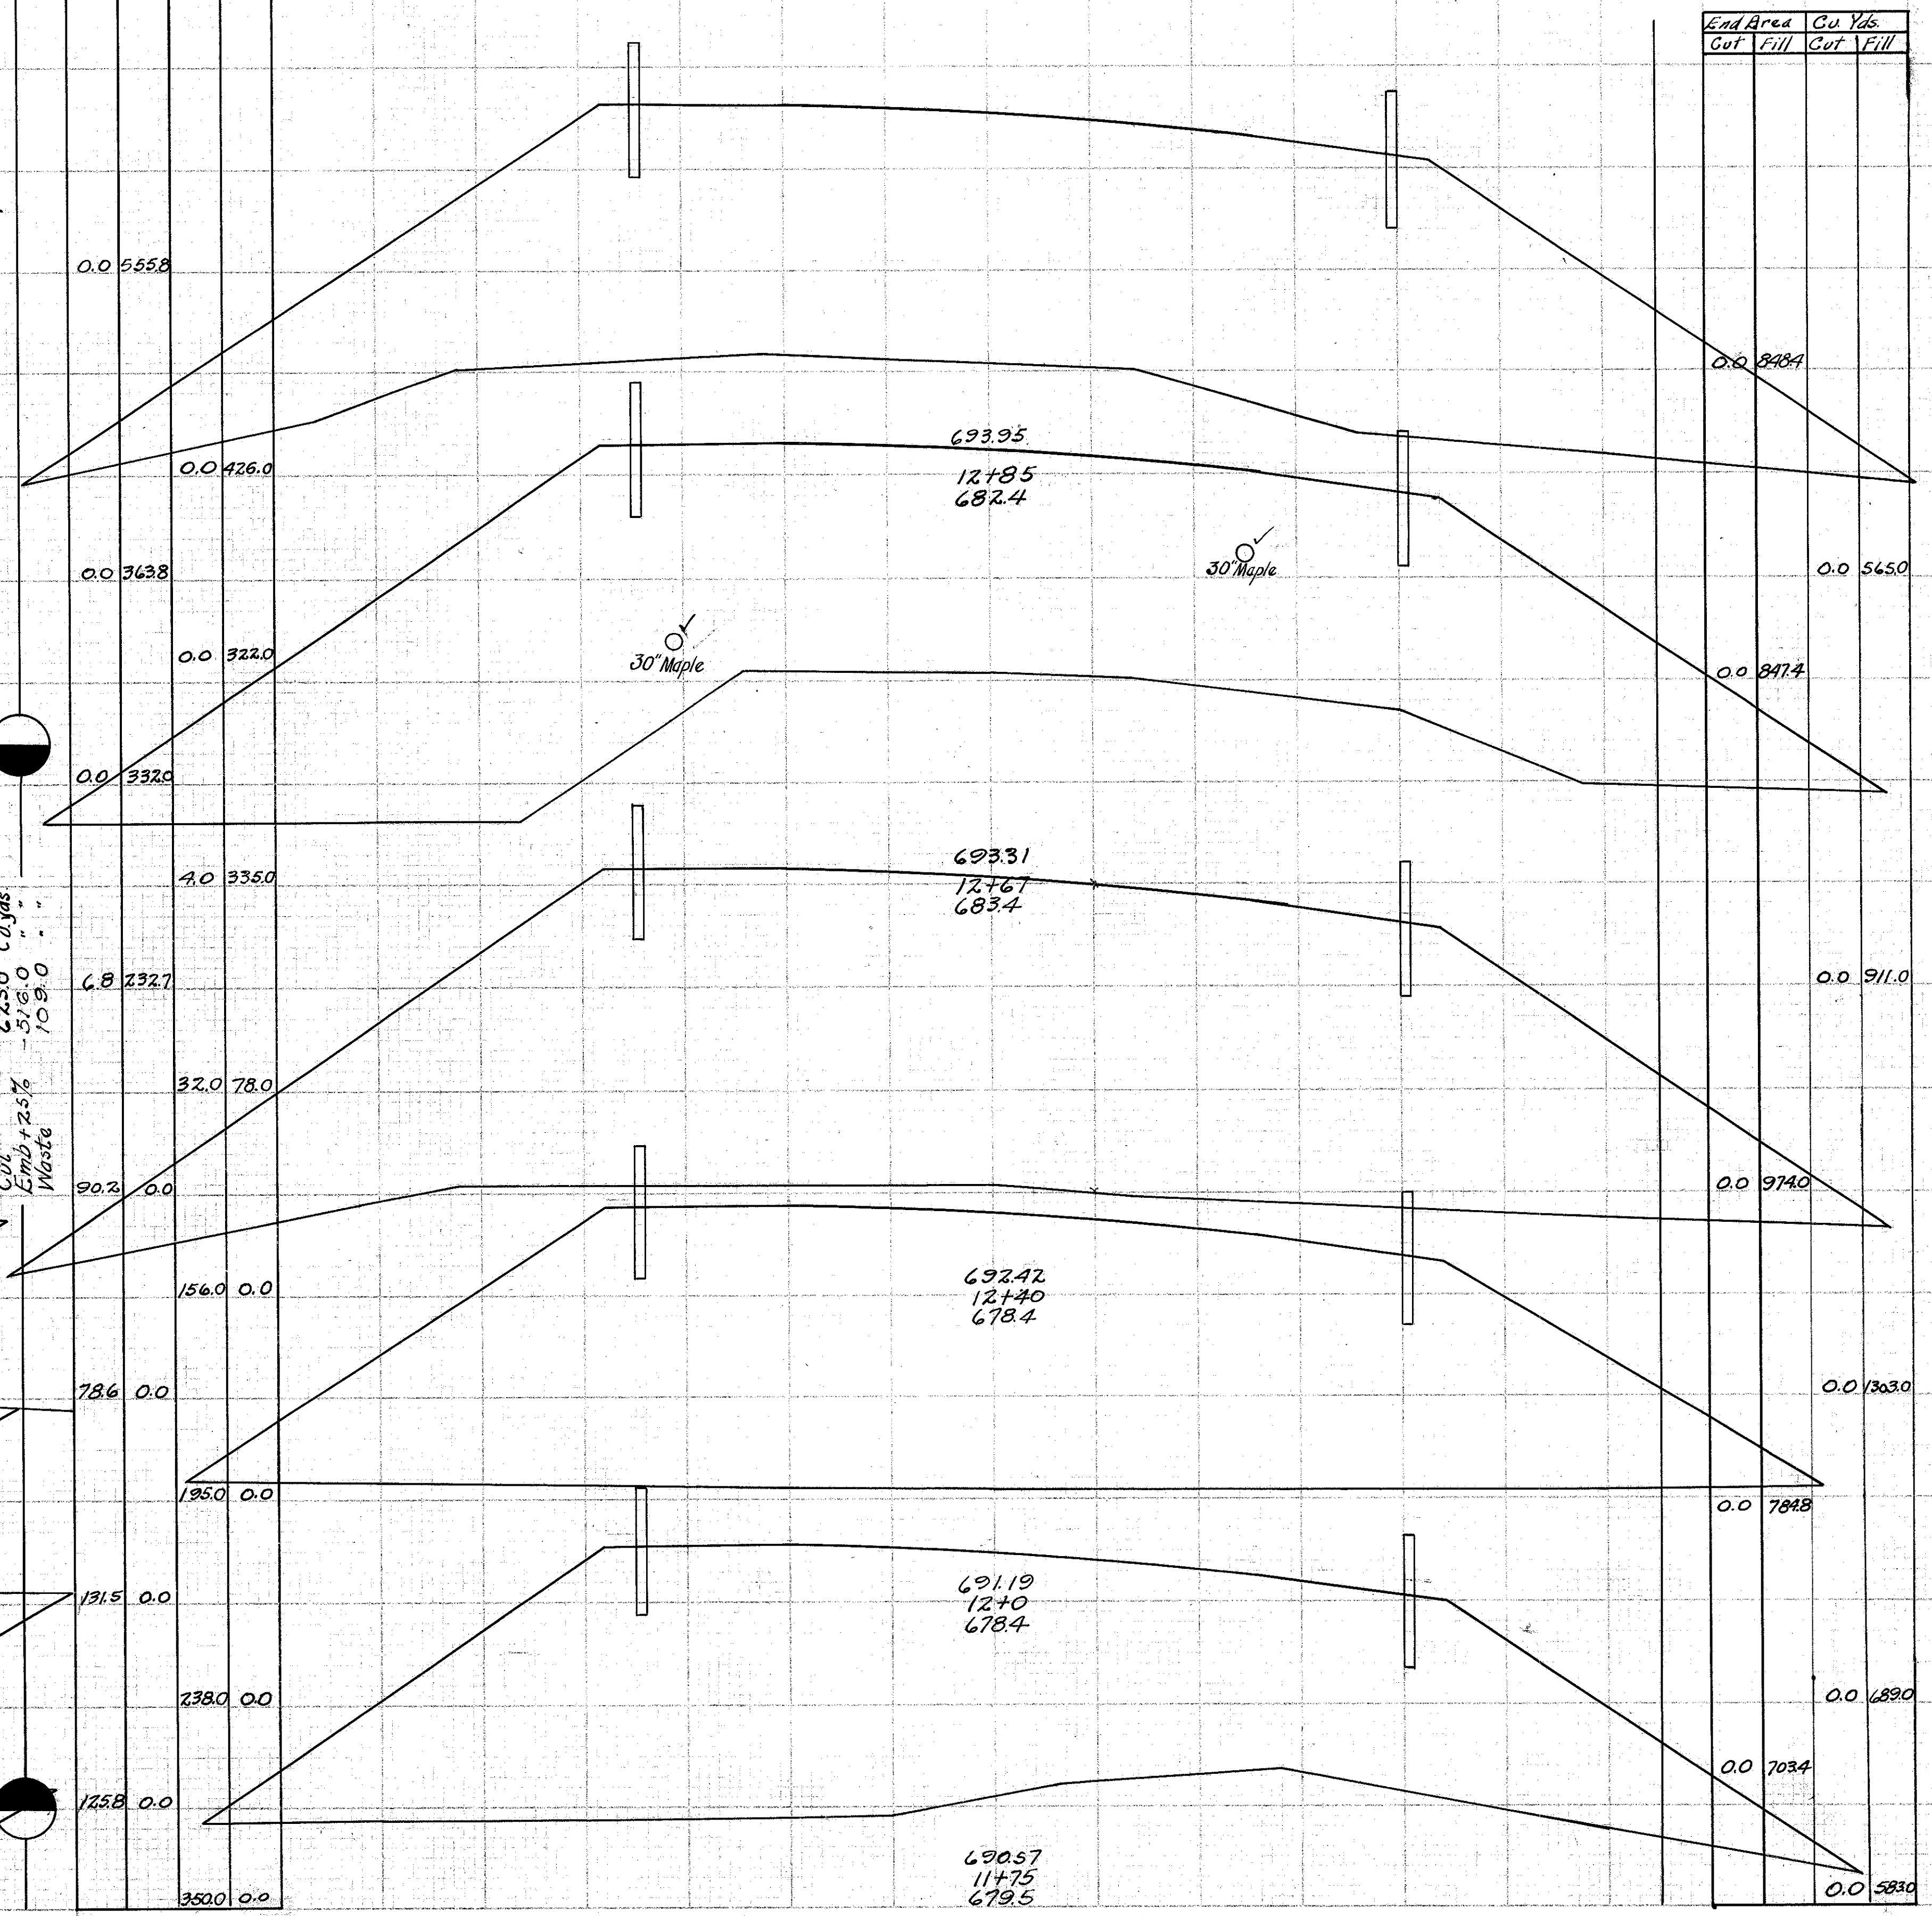

End Area	Cu. Yds	
	Cut	Fill
0.0	848.4	
0.0	545.0	
0.0	847.4	
0.0	911.0	
0.0	974.0	
0.0	303.0	
0.0	784.8	
0.0	689.0	
0.0	703.4	
0.0	583.0	