


30 25 20 15 10 5 0 5 10 15 20 25 30


30 25 20 15 10 5 0 5 10 15 20 25 30

FED AID PROJECT	STATE	FED. RD. DIST. N ^o	FISCAL YEAR
N.E. 6887	OHIO	10	1934
S.H.(CH) 90 LAKE			SEC. 6 WILLOUGHBY COUNTY (PART)

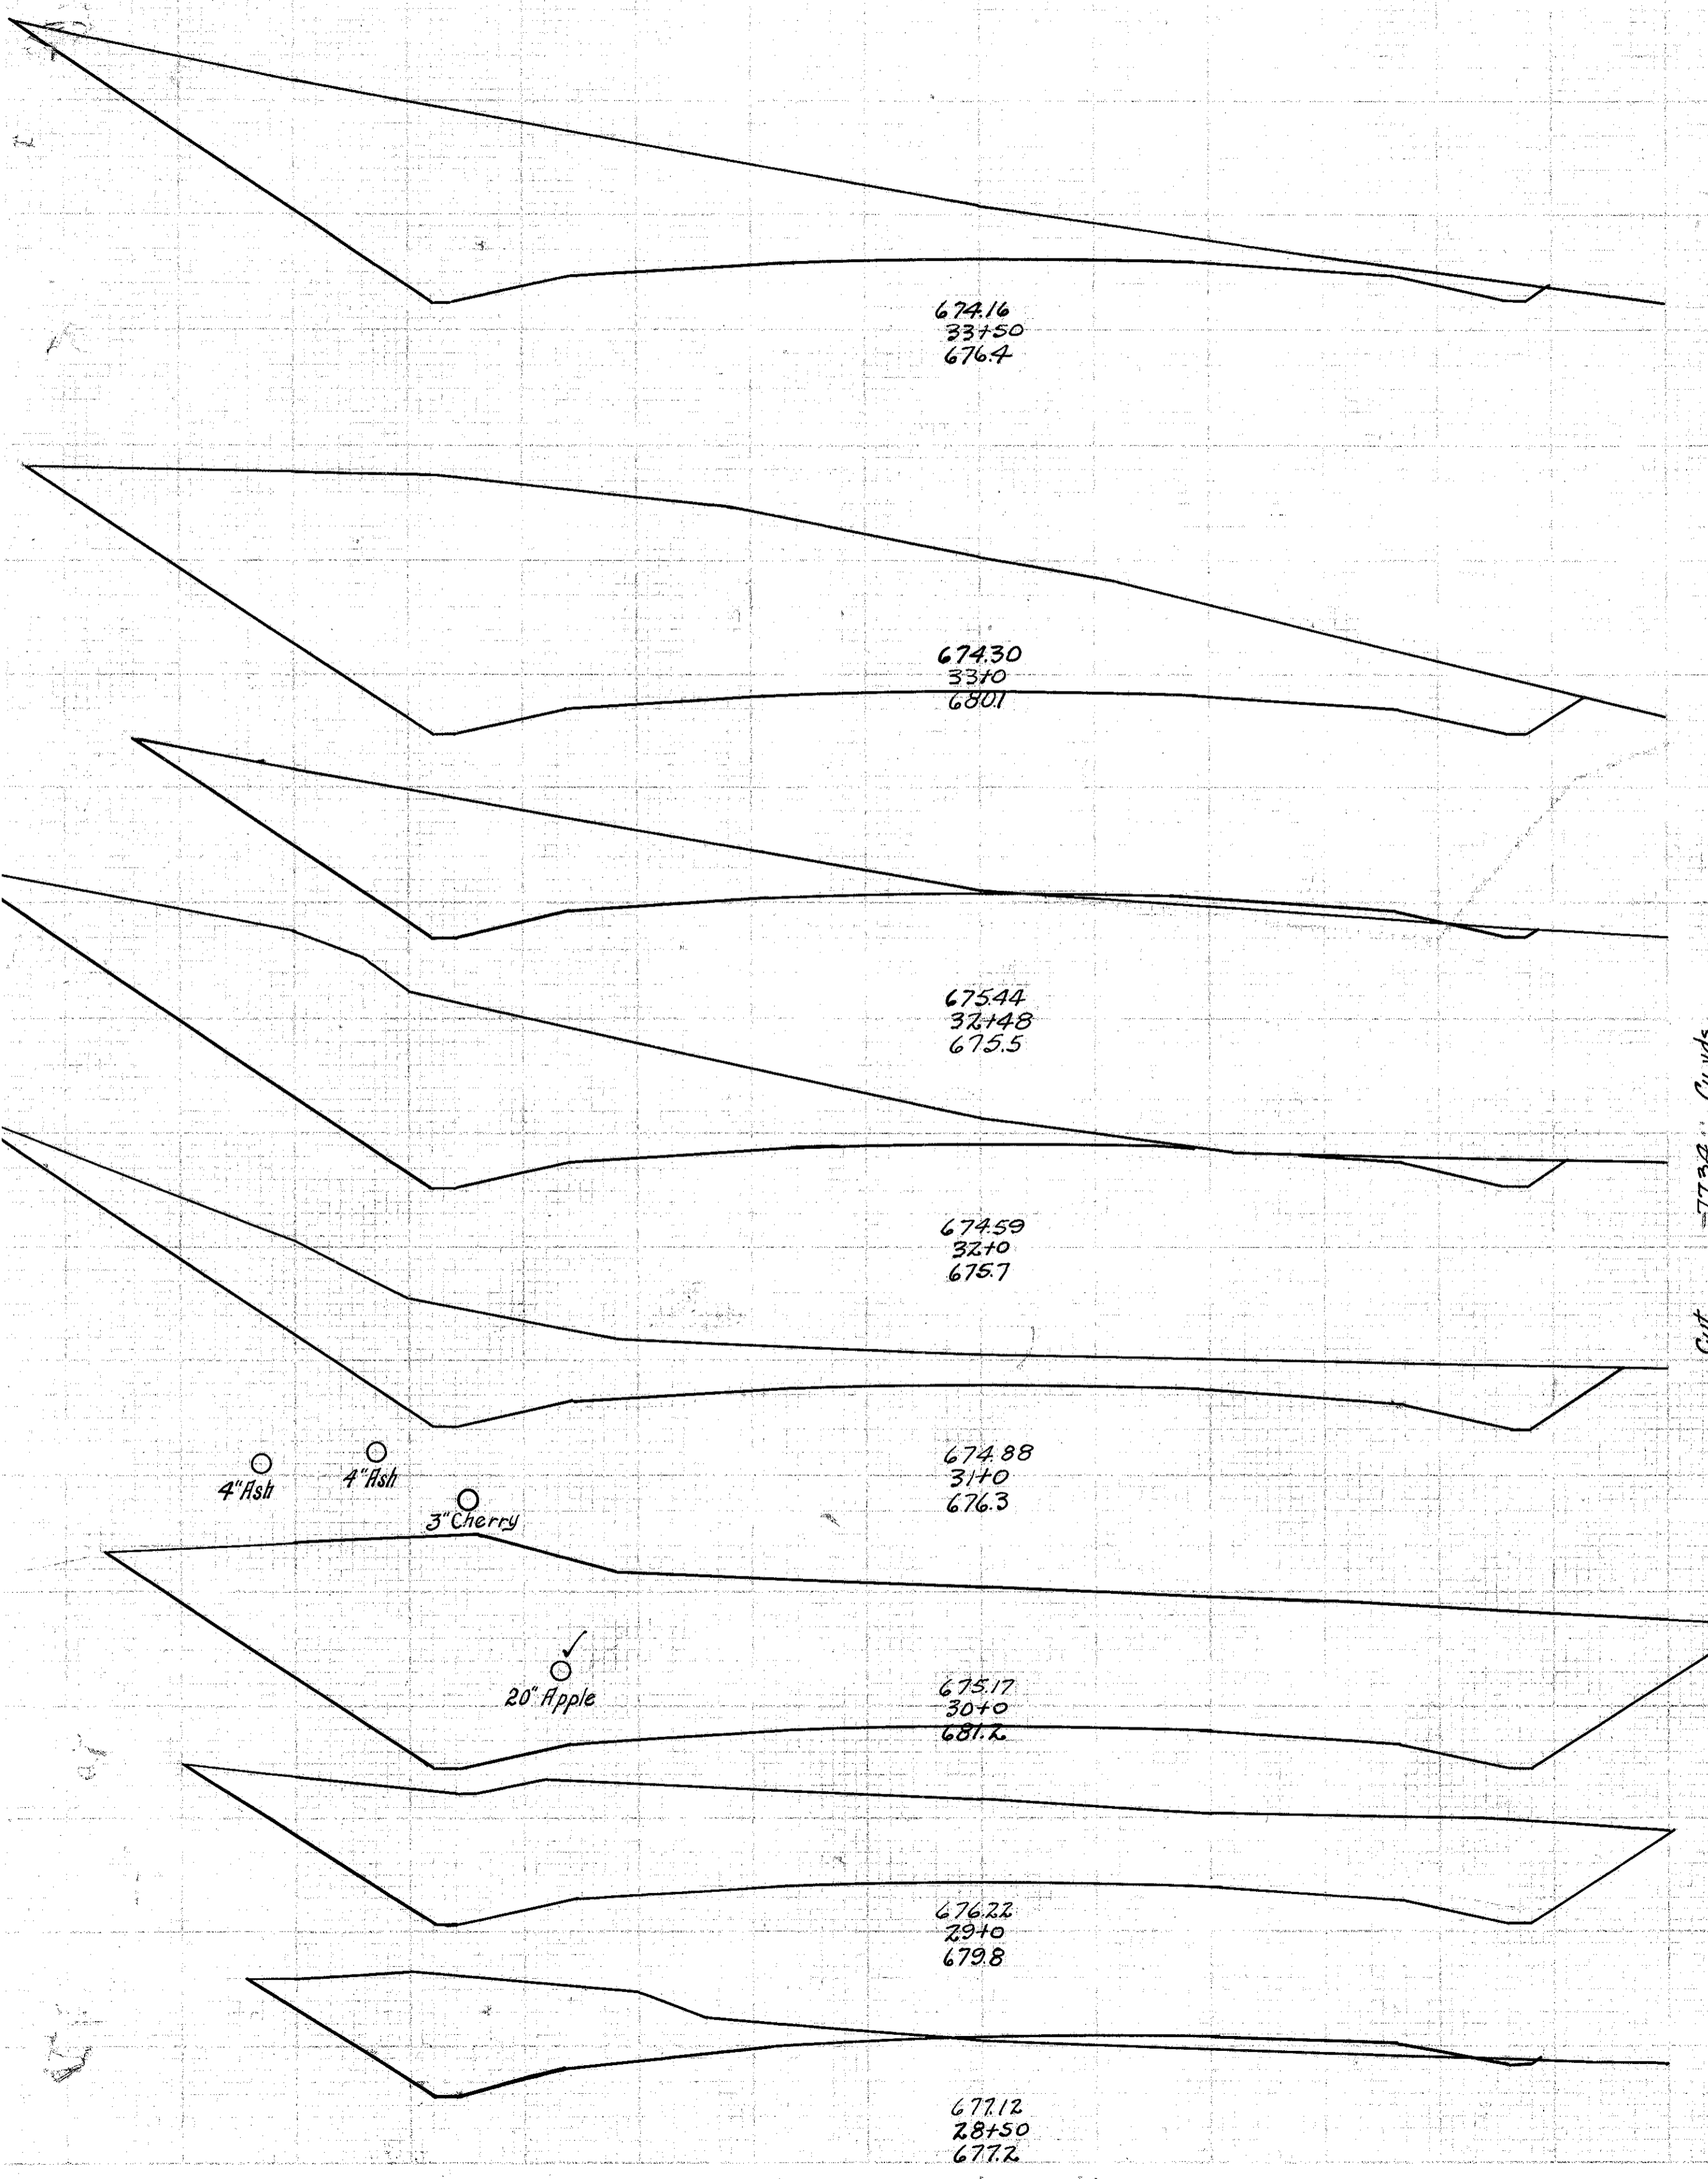

End Area	Cu. Yds.	End Area	Cu. Yds.
Cut	Fill	Cut	Fill
2244	0.0		
575.0	0.0		
3944	0.0		
4820	4.0		
106.2	4.2		
2850	4.0		
2145	0.0		
6980	0.0		
1625	0.0		
10980	0.0		
430.2	0.0		
12490	0.0		
2442	0.0		
2950	10.2		
74.0	11.0		
124.0	35.0		

Cut 7752 Cu. Yds.
 Emb + 2.5% 7292
 Waste 450

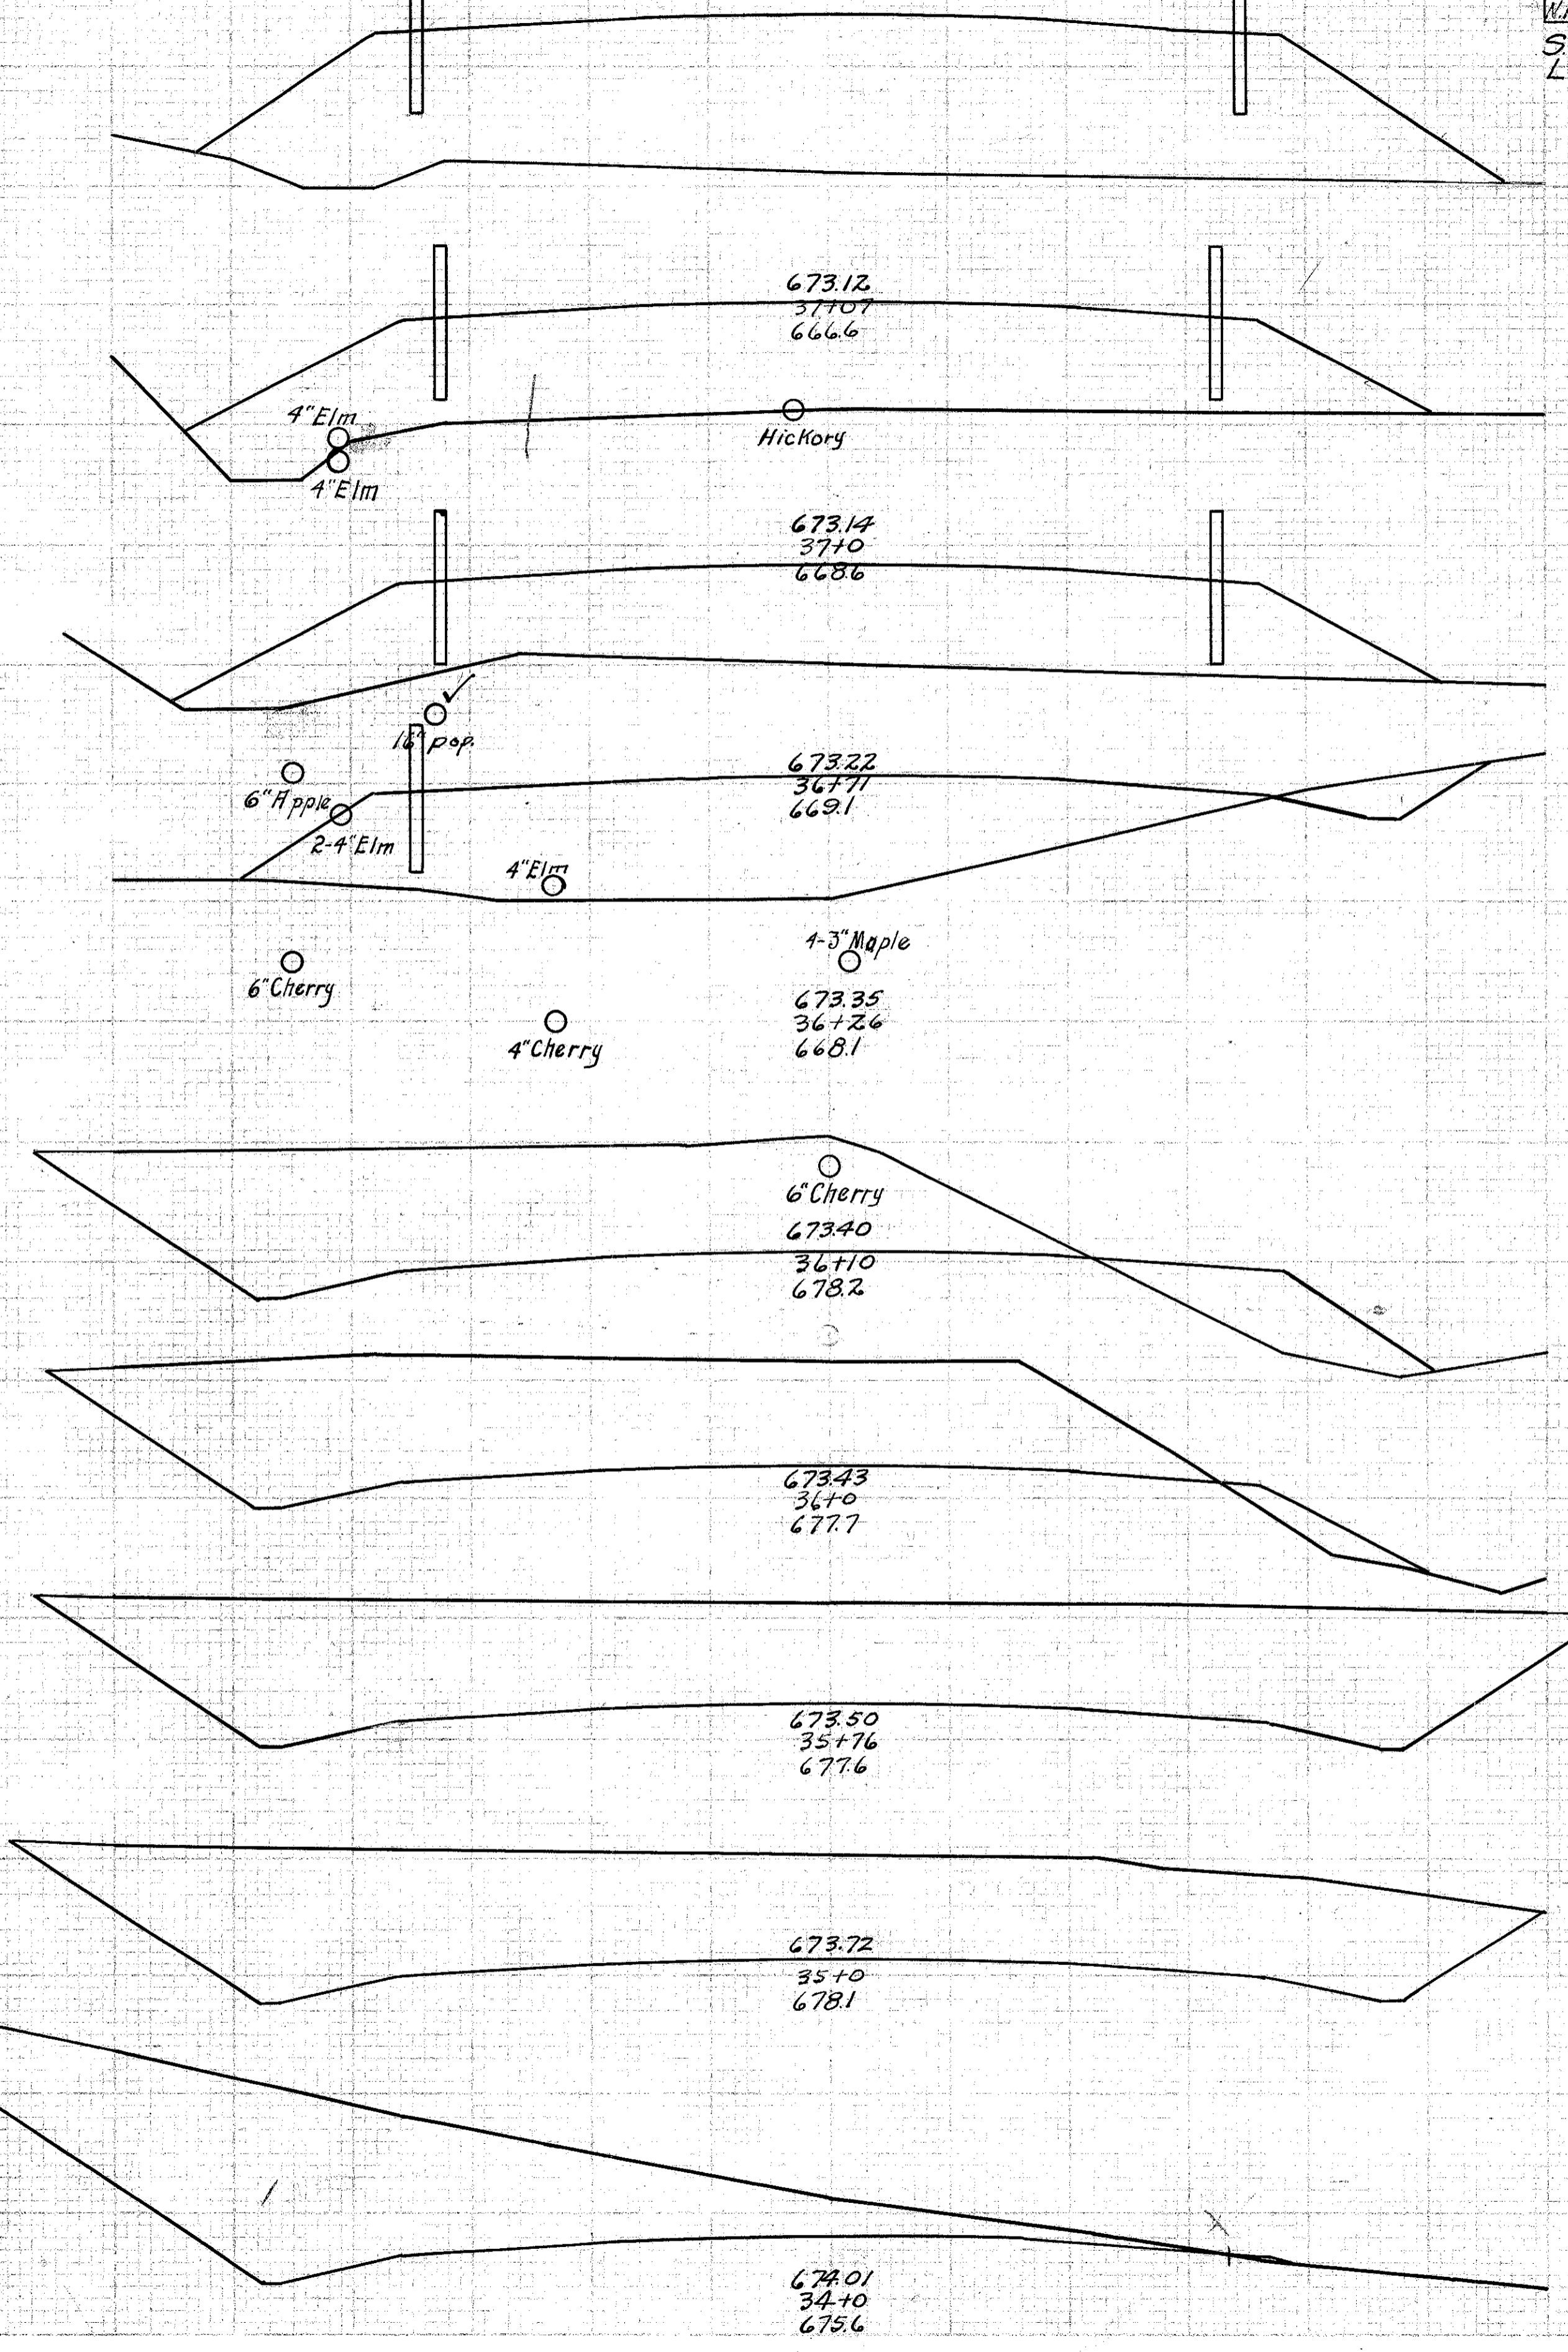

End Area	Cu. Yds.	End Area	Cu. Yds.
Cut	Fill	Cut	Fill
0.0	2889		
	0.0	64.0	
0.0	2034		
	0.0	204.0	
0.0	1804		
9.0	280.0		
9.3	158.8		
55.0	54.0		
176.1	25.6		
71.0	6.0		
2058	7.4		
2140	3.0		
275.6	0.0		
7780	0.0		
2770	0.0		
8700	0.0		
192.8	0.0		
3820	0.0		

17/55