


30 25 20 15 10 5 0 5 10 15 20 25 30


30 25 20 15 10 5 0 5 10 15 20 25 30

FED AID PROJECT STATE DIST NO YEAR
 W.R. 388A OHIO 10 1934
 S.H. (I.C.H.) 90 LAKE
 SEC. 6 & WILLOUGHBY (PT) COUNTY.

21
55

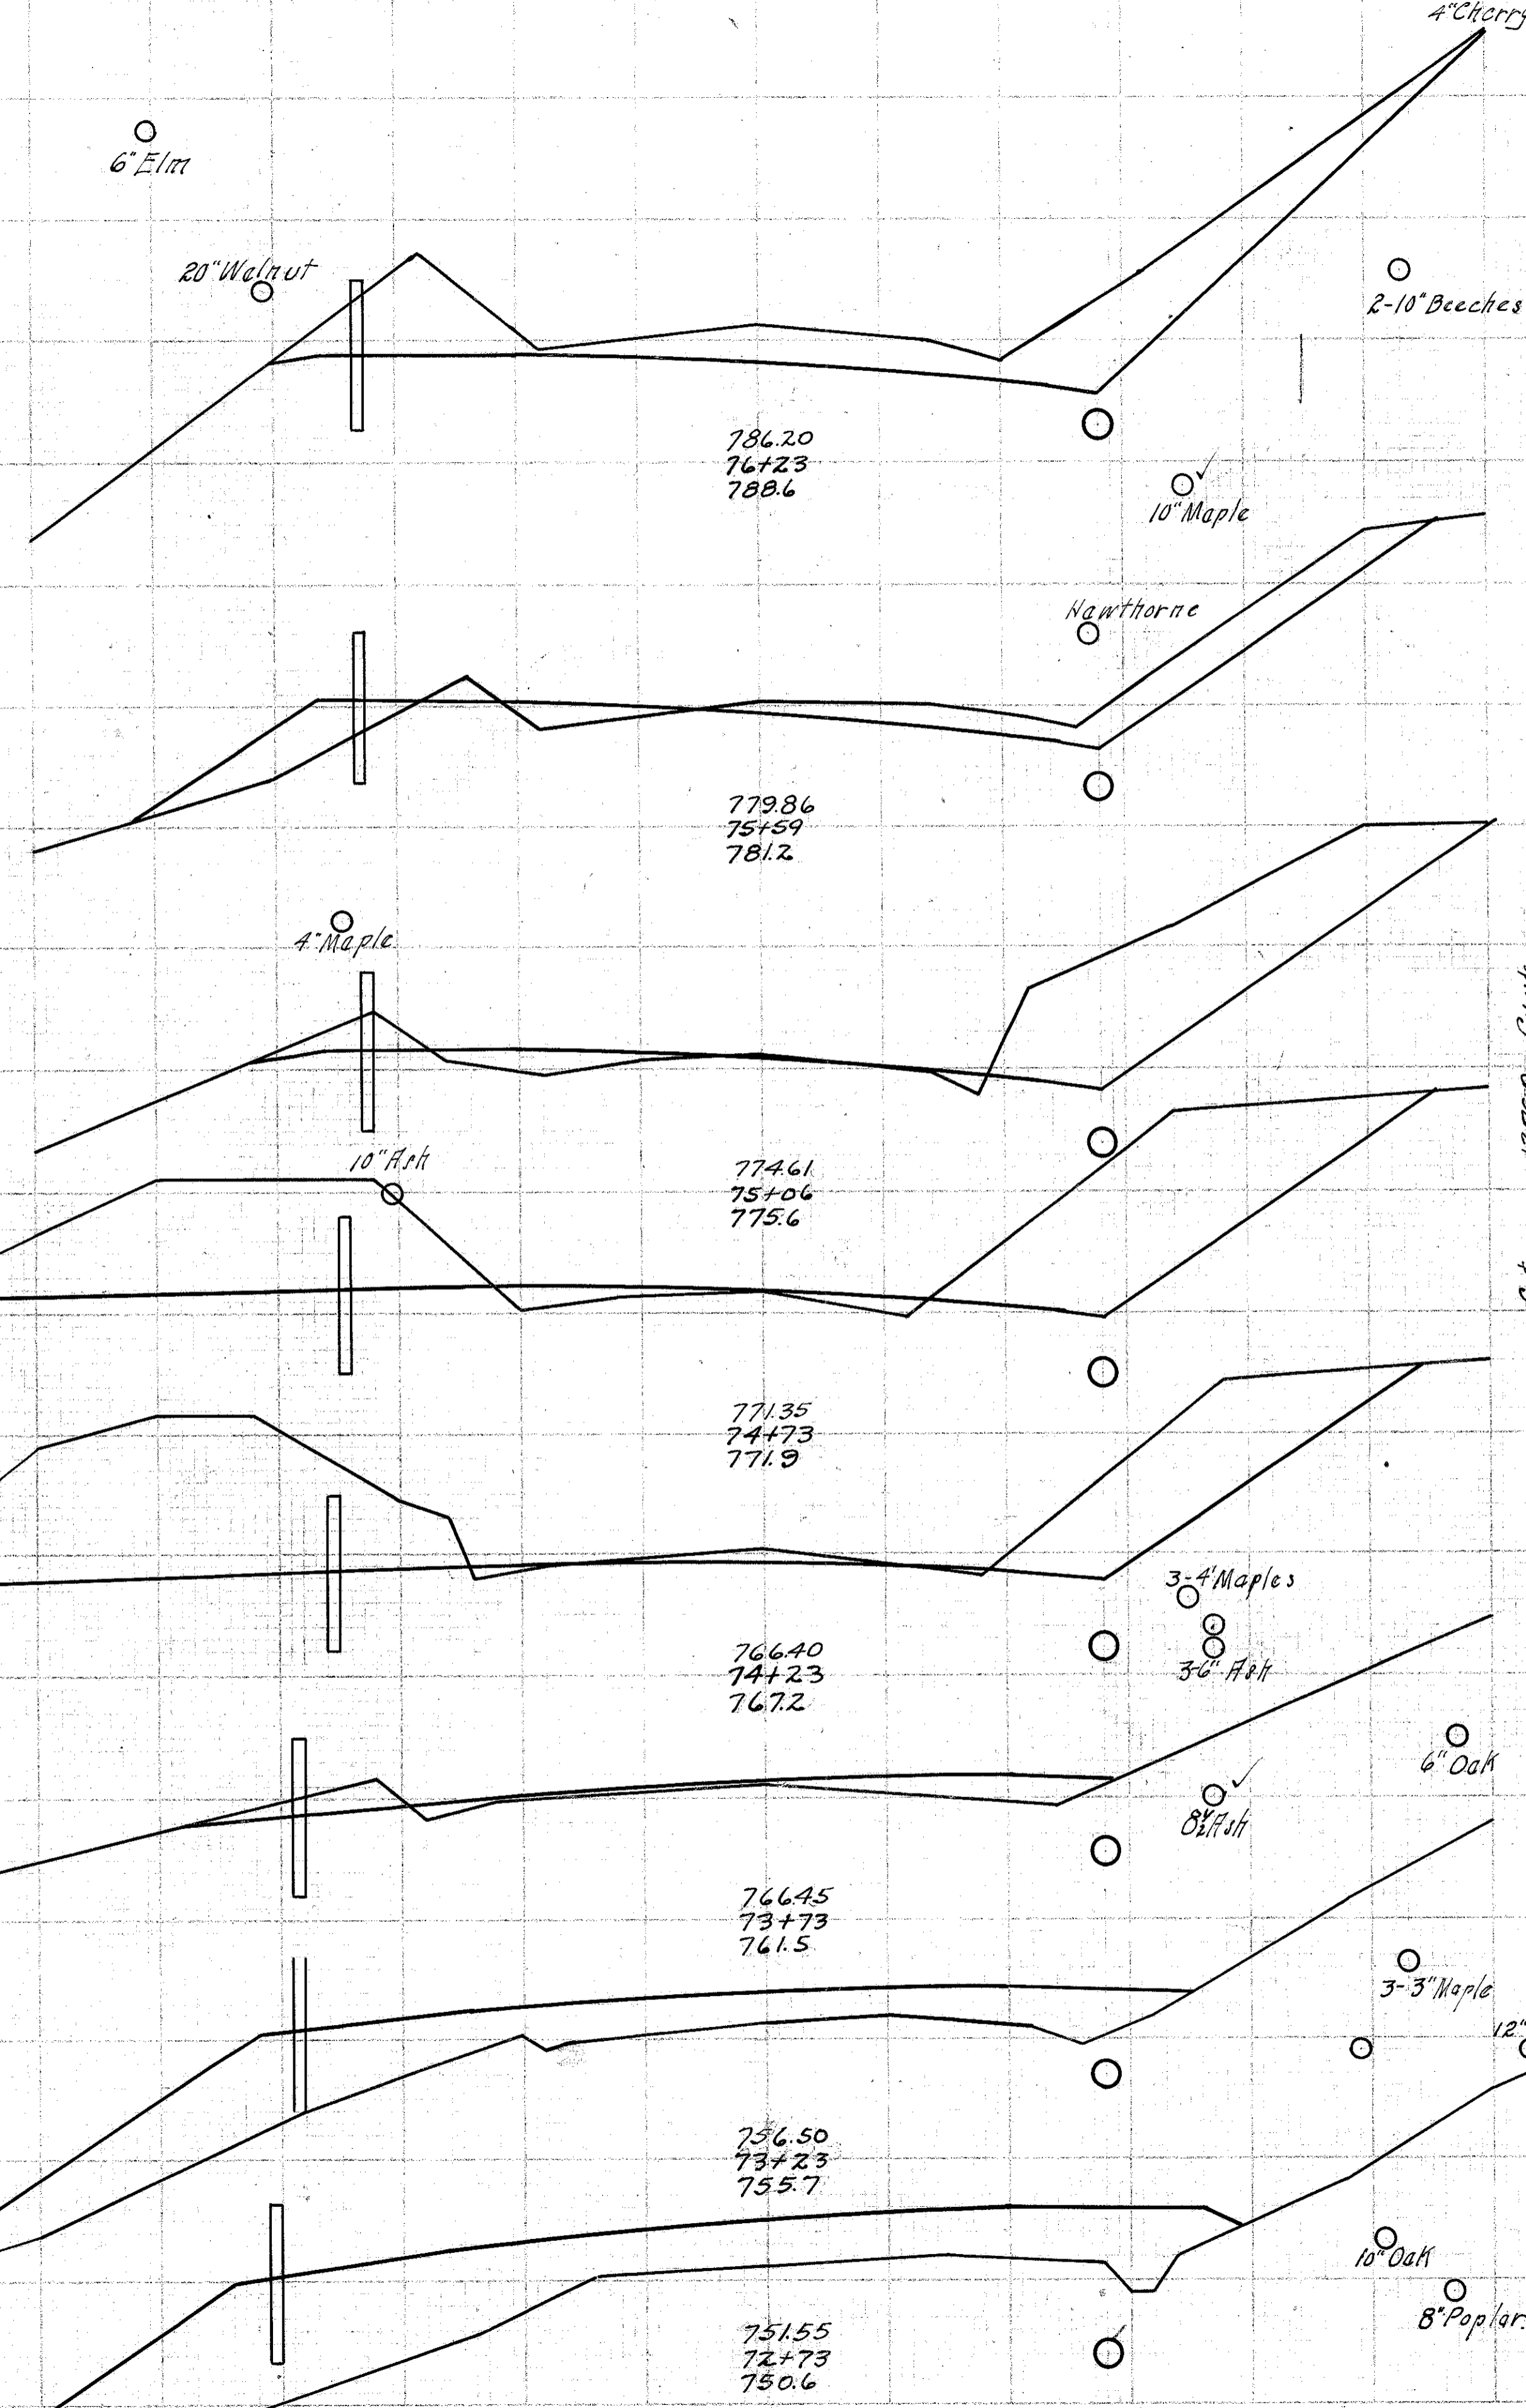

| End Area | | Cu. Yds. | |
|----------|-------|----------|------|
| Cut | Fill | Cut | Fill |
| 860.00 | | | |
| 1370 | 24.0 | | |
| 228 | 20.0 | | |
| 1070 | 28.0 | | |
| 792 | 8.2 | | |
| 1400 | 10.0 | | |
| 1498 | 8.0 | | |
| 301.0 | 8.0 | | |
| 1748 | 0.7 | | |
| 1670 | 15.0 | | |
| 5.2 | 16.0 | | |
| 5.0 | 113.0 | | |
| 0.0 | 106.0 | | |
| 0.0 | 246.0 | | |
| 0.0 | 160.0 | | |

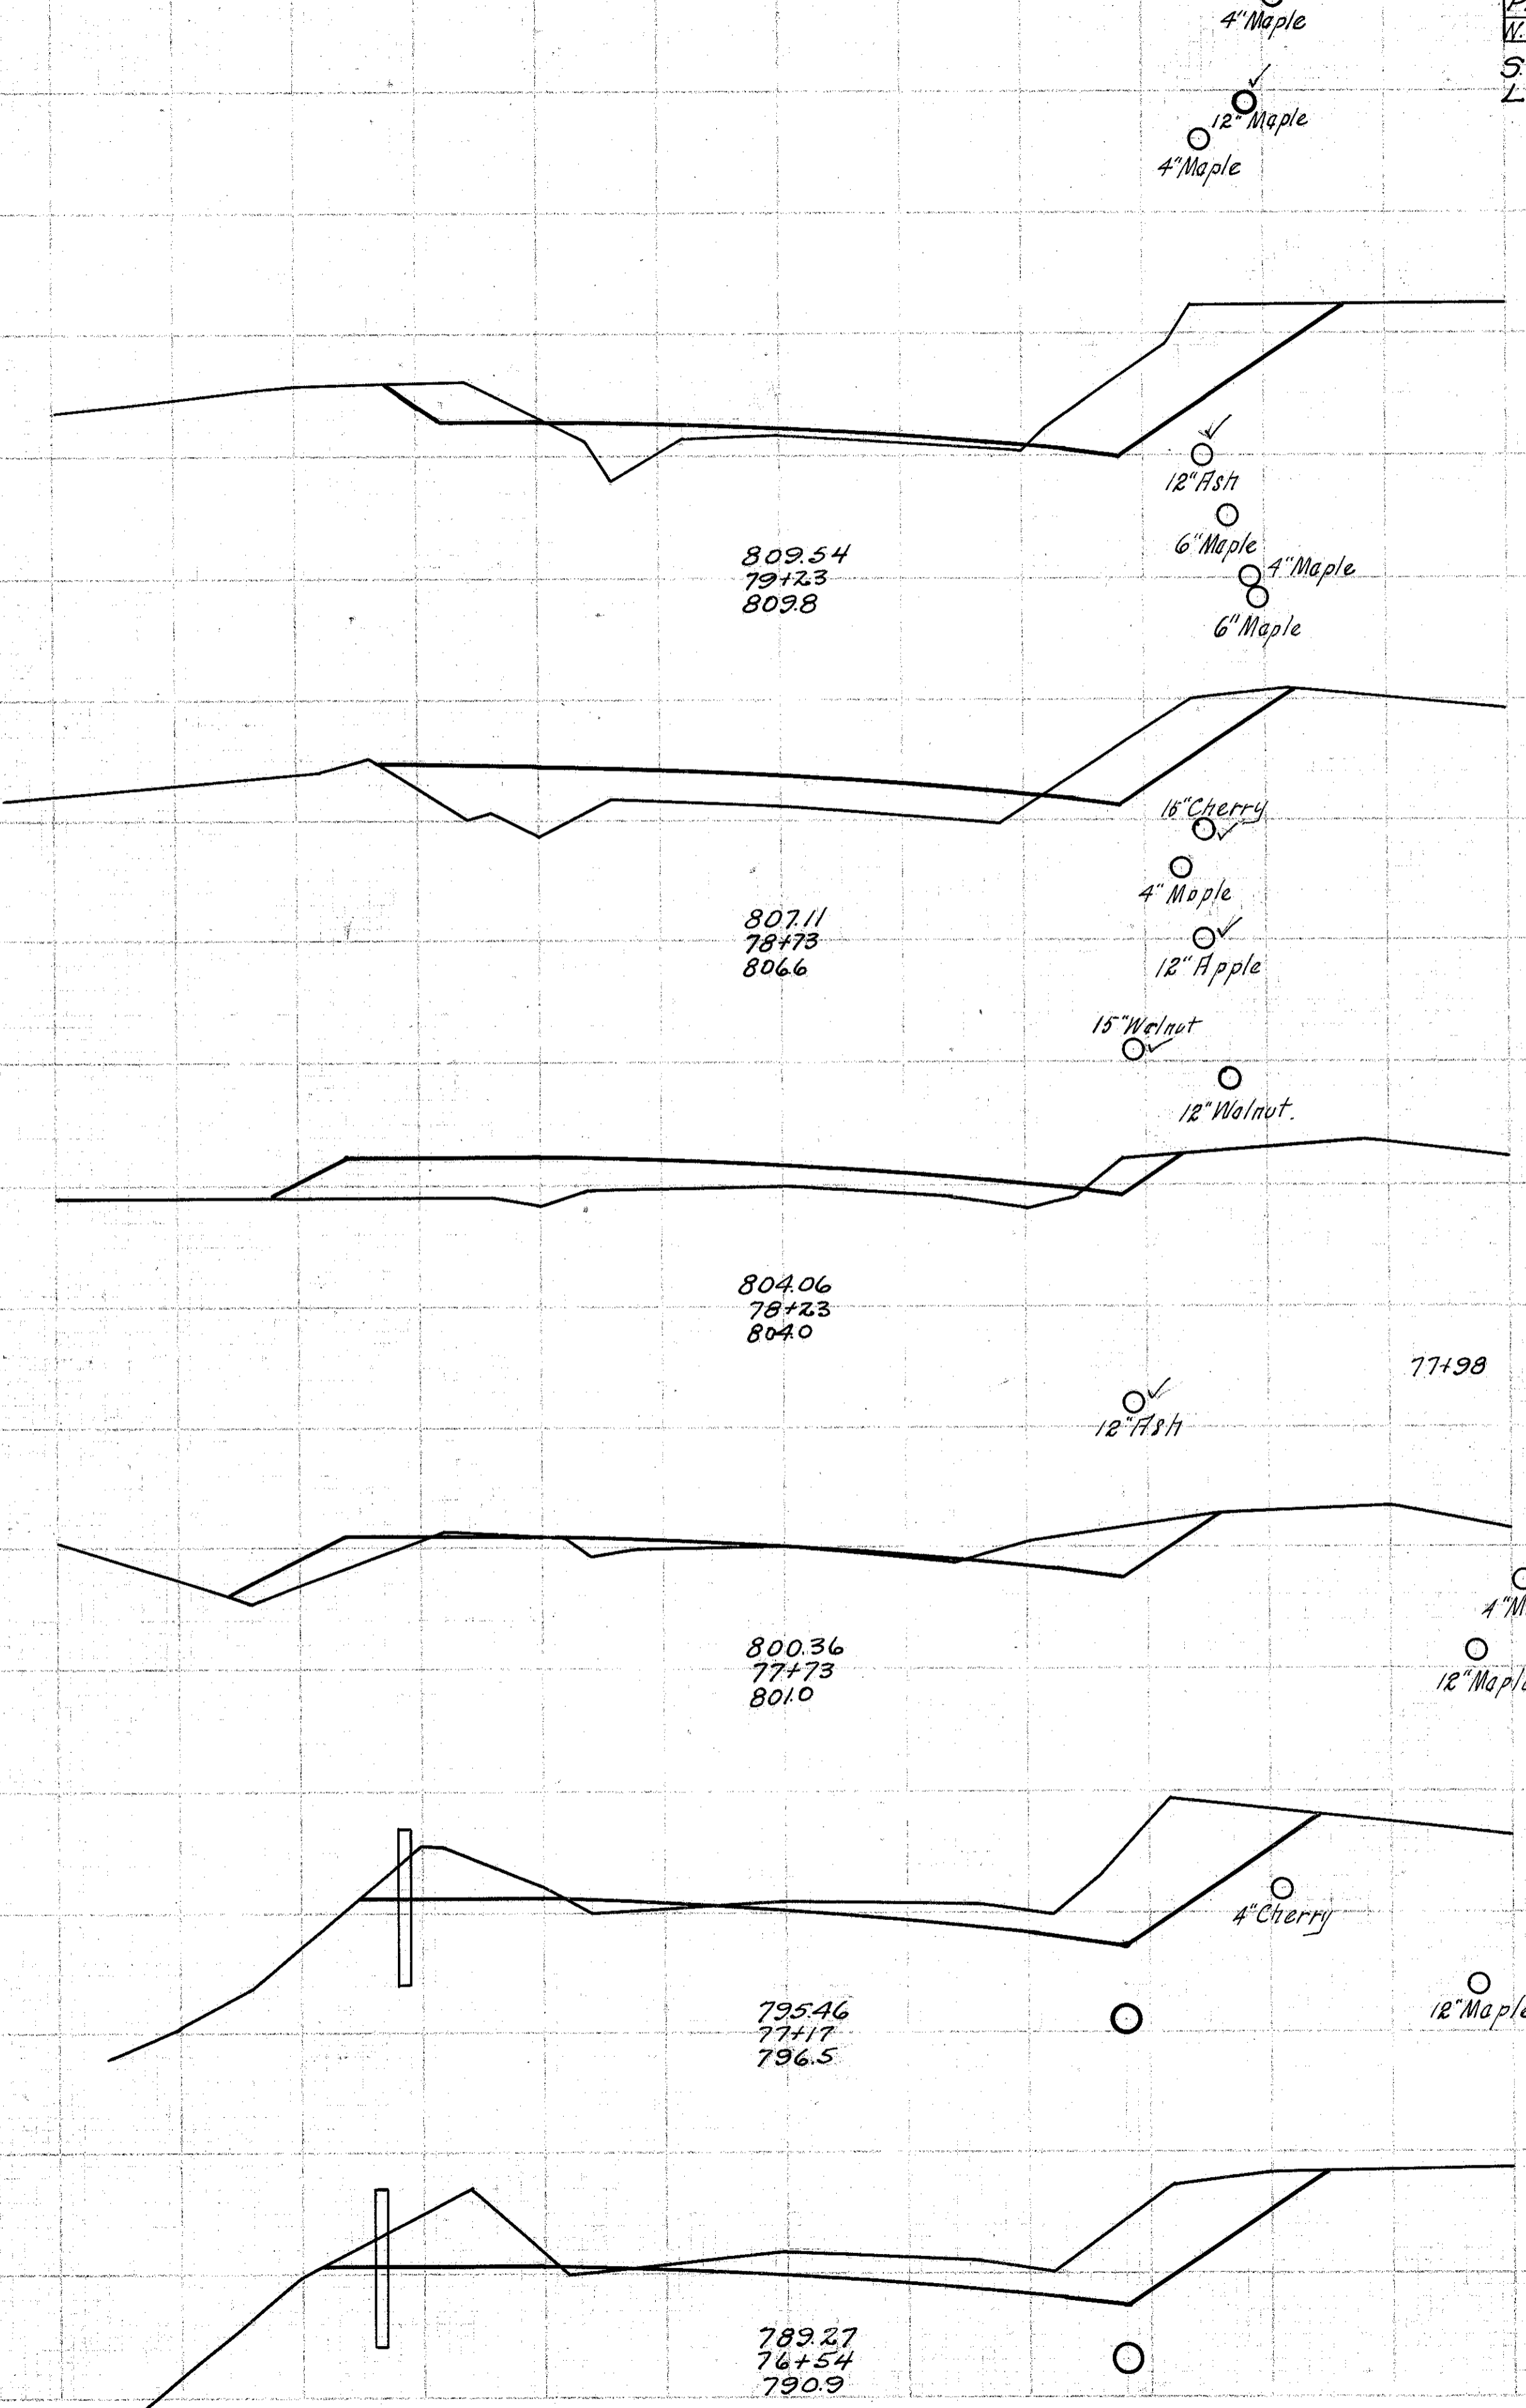

| End Area | | Cu. Yds. | |
|----------|------|----------|------|
| Cut | Fill | Cut | Fill |
| 37.0 | 10.2 | | |
| | | 500 | 46.0 |
| 17.0 | 39.2 | | |
| | | 18.0 | 73.0 |
| 3.0 | 39.2 | | |
| | | 8.0 | 24.0 |
| | | 15.0 | 47.0 |
| | | 7.0 | 23.0 |
| 12.8 | 11.1 | | |
| | | 64.0 | 13.0 |
| 49.0 | 1.6 | | |
| | | 121.0 | 3.0 |
| 549 | 0.7 | | |
| | | 81.0 | 1.0 |

Cut
Emp. + 25%
Waste