


End Area		Cu. Yds.	
Cut	Fill	Cut	Fill
125.6	0.6		
		154	5.0
52.2	4.6		
		170	4.0
		67.0	15.0
		50.0	11.0
20.2	11.6		
		23.0	33.0
		4.2	23.6
		35.0	45.0
30.3	20.6		
		70.0	33.0
		53.6	19.3
		127.0	66.0
14.8	16.2		
		41.0	40.0
		29.0	26.4
		65.0	59.0
		41.0	37.2
		76.0	53.0
41.4	19.6		
		66.0	30.0

Exc. 178 Cu. Yds.  
Emb. 122 " " "  
Emb. 25% 153 " " "  
Waste 25 " " "

Exc. 645 Cu. Yds.  
Emb. 418 " " "  
Emb. 25% 522 " " "  
Waste 123 " " "

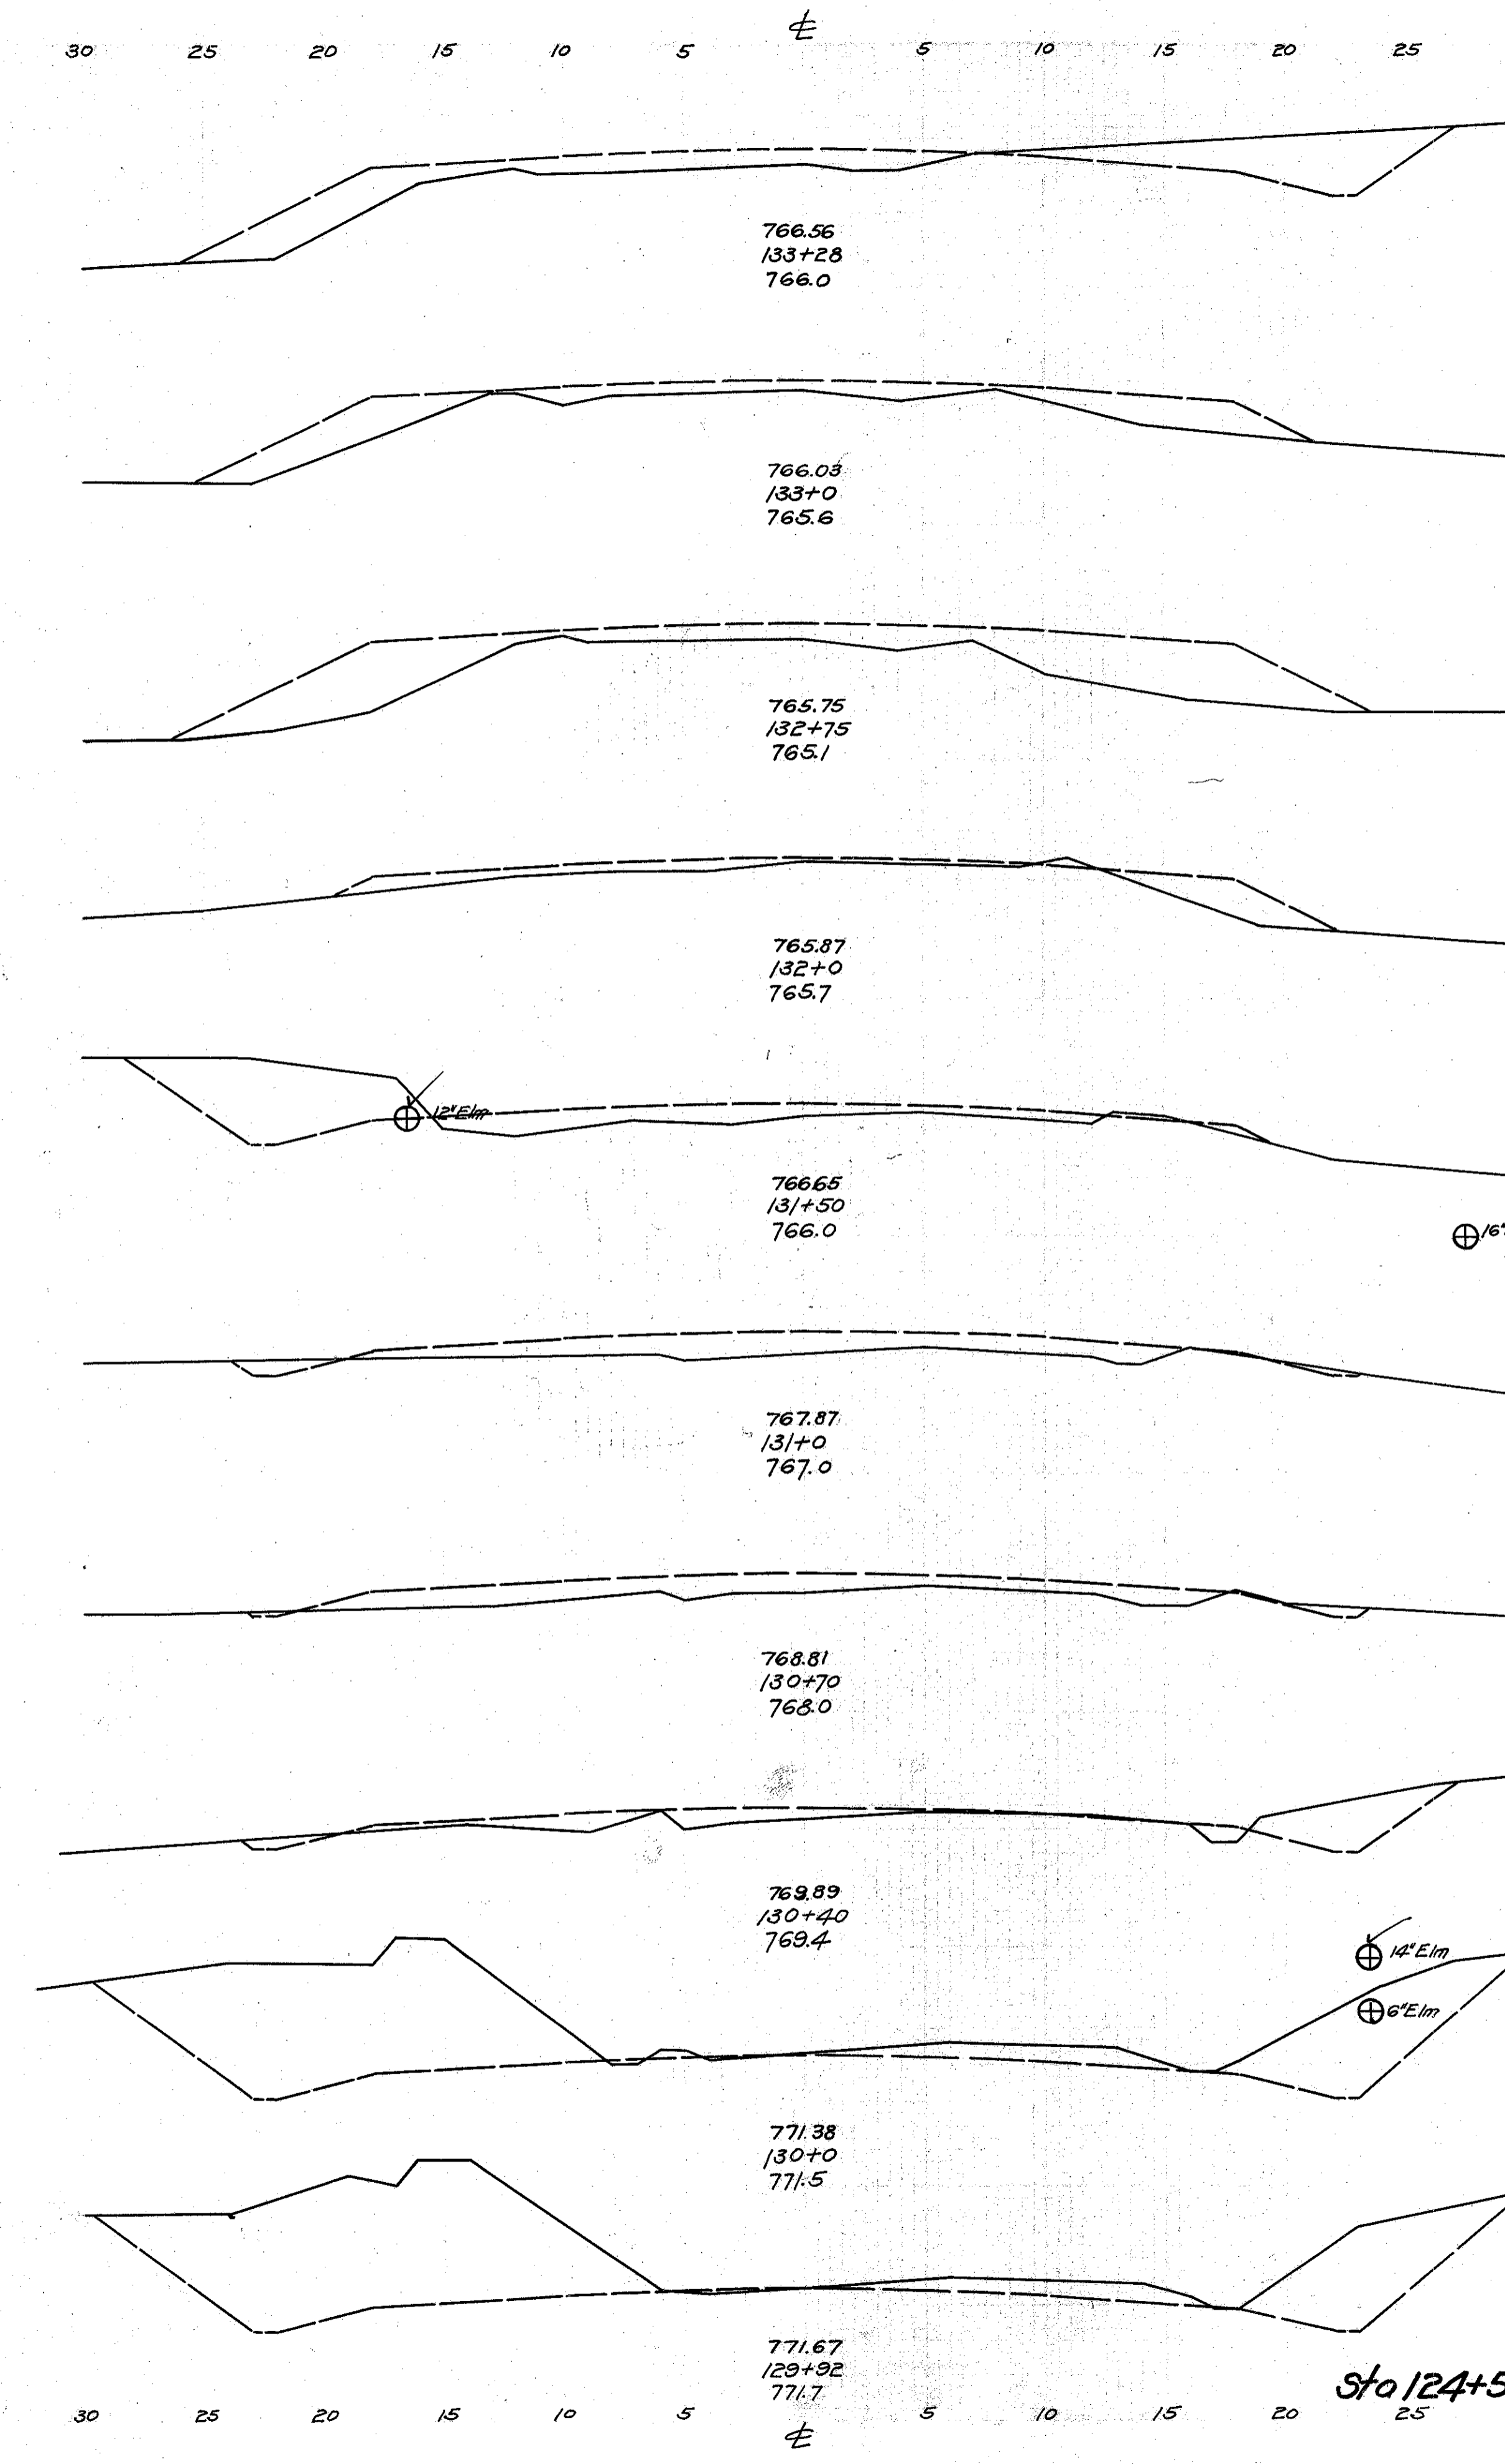

End Area		Cu. Yds.	
Cut	Fill	Cut	Fill
22.2	30.4		
		12.0	35.0
0.0	38.0		
		0.0	49.0
0.0	68.0		
		1.0	122.0
0.8	19.6		
		26.0	35.0
		27.4	17.8
		23.0	40.0
3.2	25.6		
		3.0	29.0
2.2	26.6		
		9.0	23.0
13.0	14.0		
		109.0	11.0
127.8	0.8		
		39.0	0.0
135.4	0.6		
		203.0	1.0

Sta 124+50 to Sta 133+20

FED. RD. PROJECT STATE DIST. No. YEAR  
 W. 2368A OHIO 10 1934  
 S.H. No. 90 LAKE COUNTY Sec. 6 WILDOUGHBY (PART)  
 26  
 55