



30 25 20 15 10 5 5 10 15 20 25 30

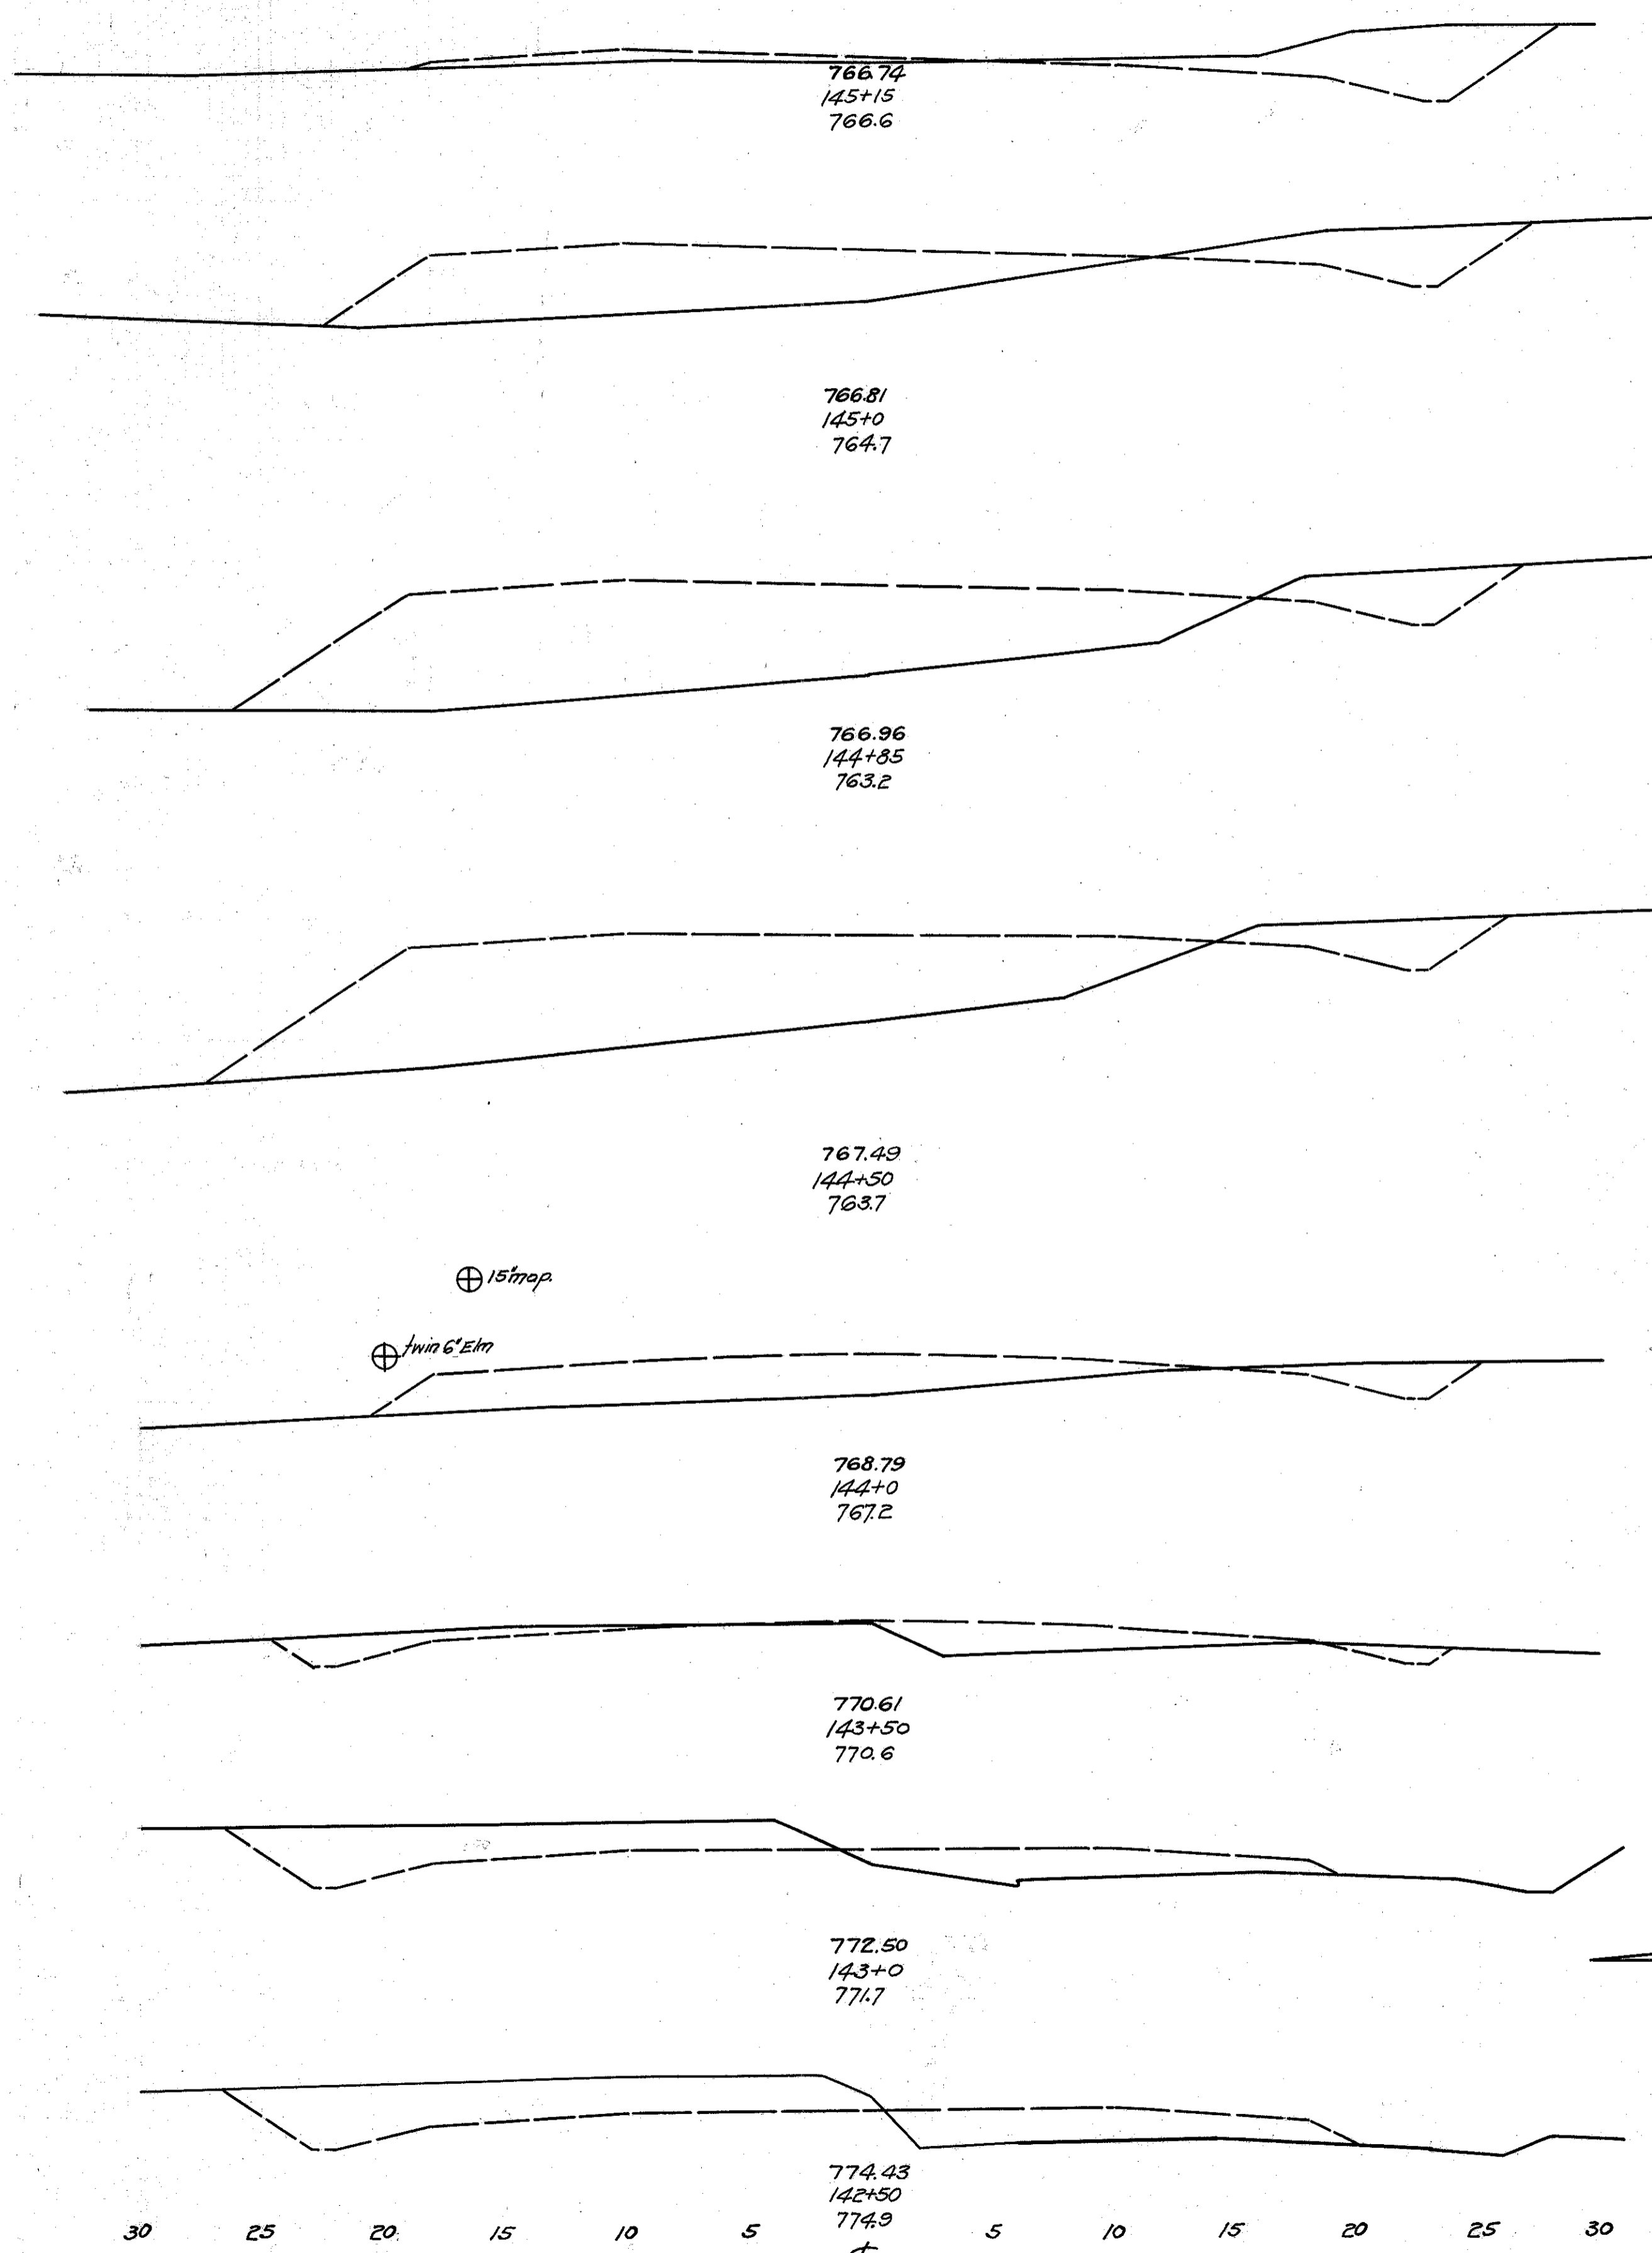

| End Area | | Cu. Yds. | |
|----------|-------|----------|------|
| Cut | Fill | Cut | Fill |
| 26.2 | 8.0 | | |
| | 13.0 | 22.0 | |
| 18.8 | 69.9 | | |
| | 9.0 | 60.0 | |
| 14.4 | 145.4 | | |
| | 19.0 | 185.0 | |
| 14.2 | 140.6 | | |
| | 19.0 | 174.0 | |
| 6.6 | 47.7 | | |
| | 14.0 | 60.0 | |
| 8.6 | 17.4 | | |
| | 40.0 | 36.0 | |
| 35.0 | 21.0 | | |
| | 73.0 | 41.0 | |
| 44.2 | 23.2 | | |
| | 124.0 | 53.0 | |

30 25 20 15 10 5 5 10 15 20 25

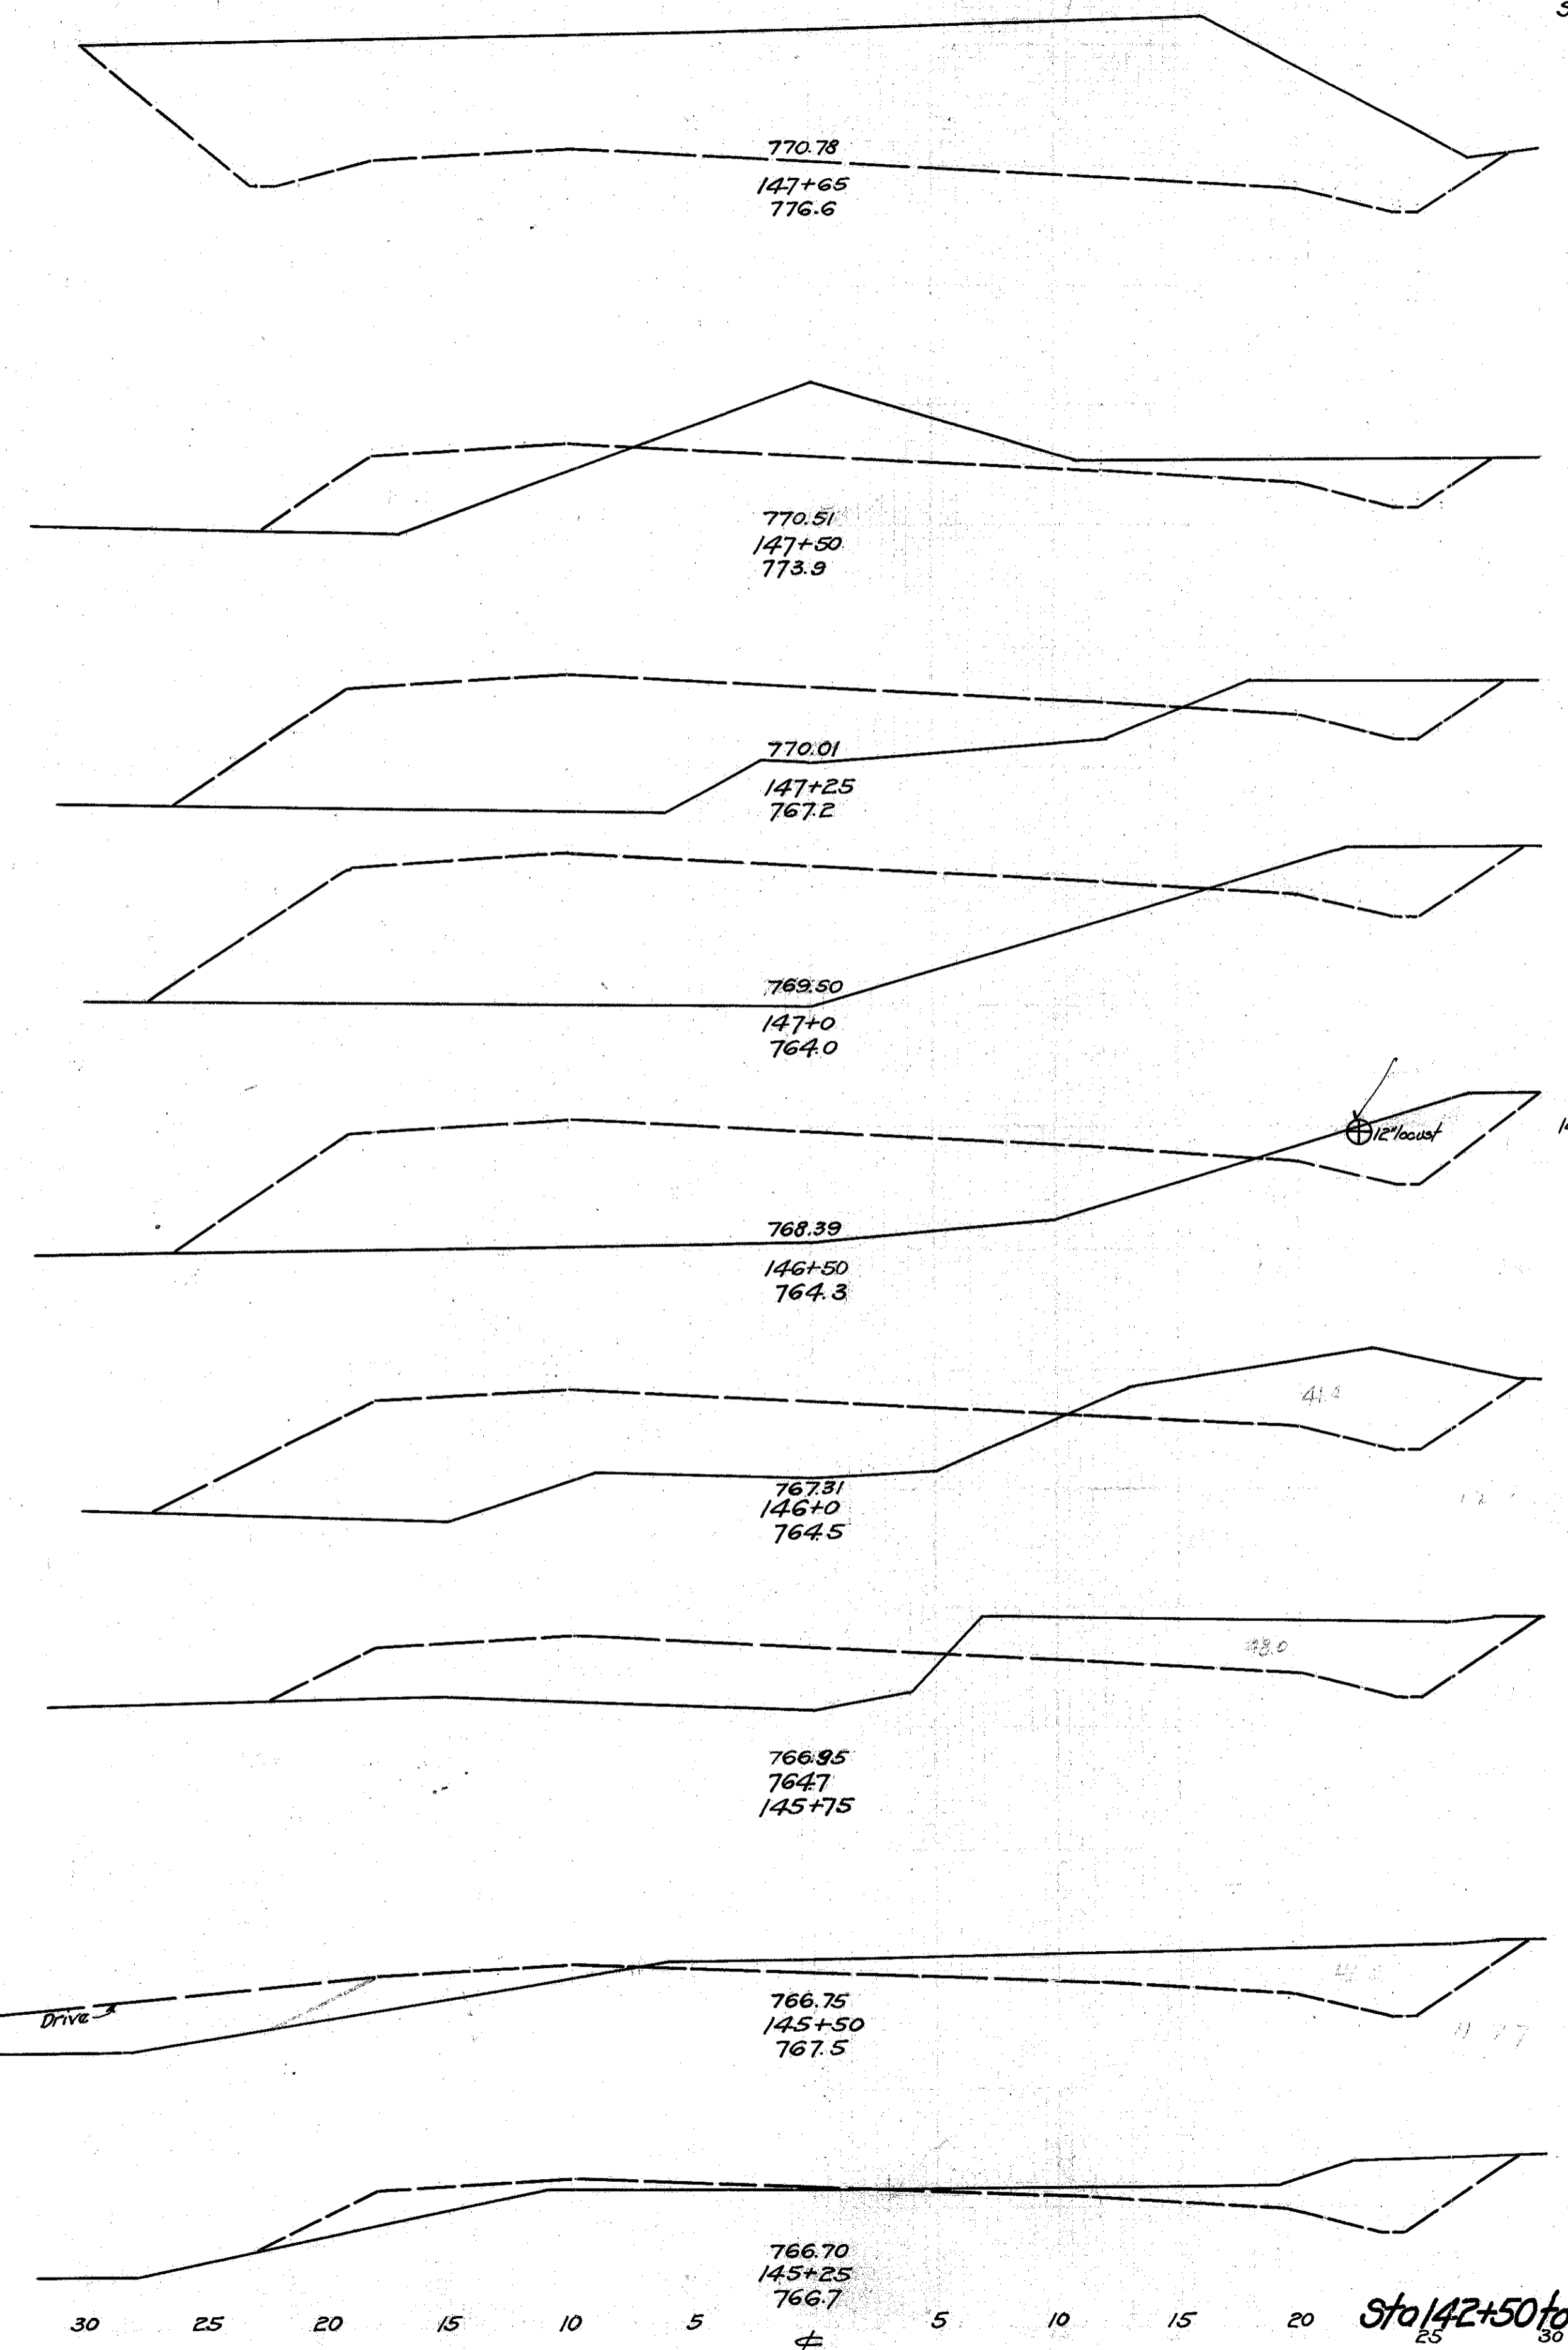

| | | | | |
|-------------------------|-------|--------------------|-------------|----------------------------|
| FED. RD. PROJECT | STATE | FED. RD. DIST. No. | FISCAL YEAR | 28 |
| W.S. 688A | OHIO | 10 | 1934 | 5.5 |
| S.H. No. 90 LAKE COUNTY | | | | Sec. G & WILLOUGHBY (PART) |

| End Area | | Cu. Yds. | |
|----------|-------|----------|-------|
| Cut | Fill | Cut | Fill |
| 293.6 | 0.0 | | |
| | | 95.0 | 8.0 |
| 47.8 | 27.9 | | |
| | | 31.0 | 80.0 |
| 19.2 | 144.9 | | |
| | | 19.0 | 153.0 |
| 21.0 | 186.4 | | |
| | | 20.0 | 162.0 |
| | | 57.0 | 268.0 |
| 41.4 | 116.8 | | |
| | | 41.0 | 83.0 |
| 48.0 | 61.8 | | |
| | | 42.0 | 53.0 |
| 43.4 | 52.4 | | |
| | | 32.0 | 31.0 |
| 25.5 | 14.5 | | |
| | | 10.0 | 4.0 |

Sta 142+50 to Sta 147+65