



60 55 50 45 40 35 30 25 20 15 10 5 5 10 15 20 25 30 35 40 45 50

FED. RD. PROJECT STATE DIST. No. YEAR
 W23 688A OHIO 10 1954
 S.H. No. 90
 COUNTY (PART)
 Sec. G & WILLOUGHBY LAKE

31
 55

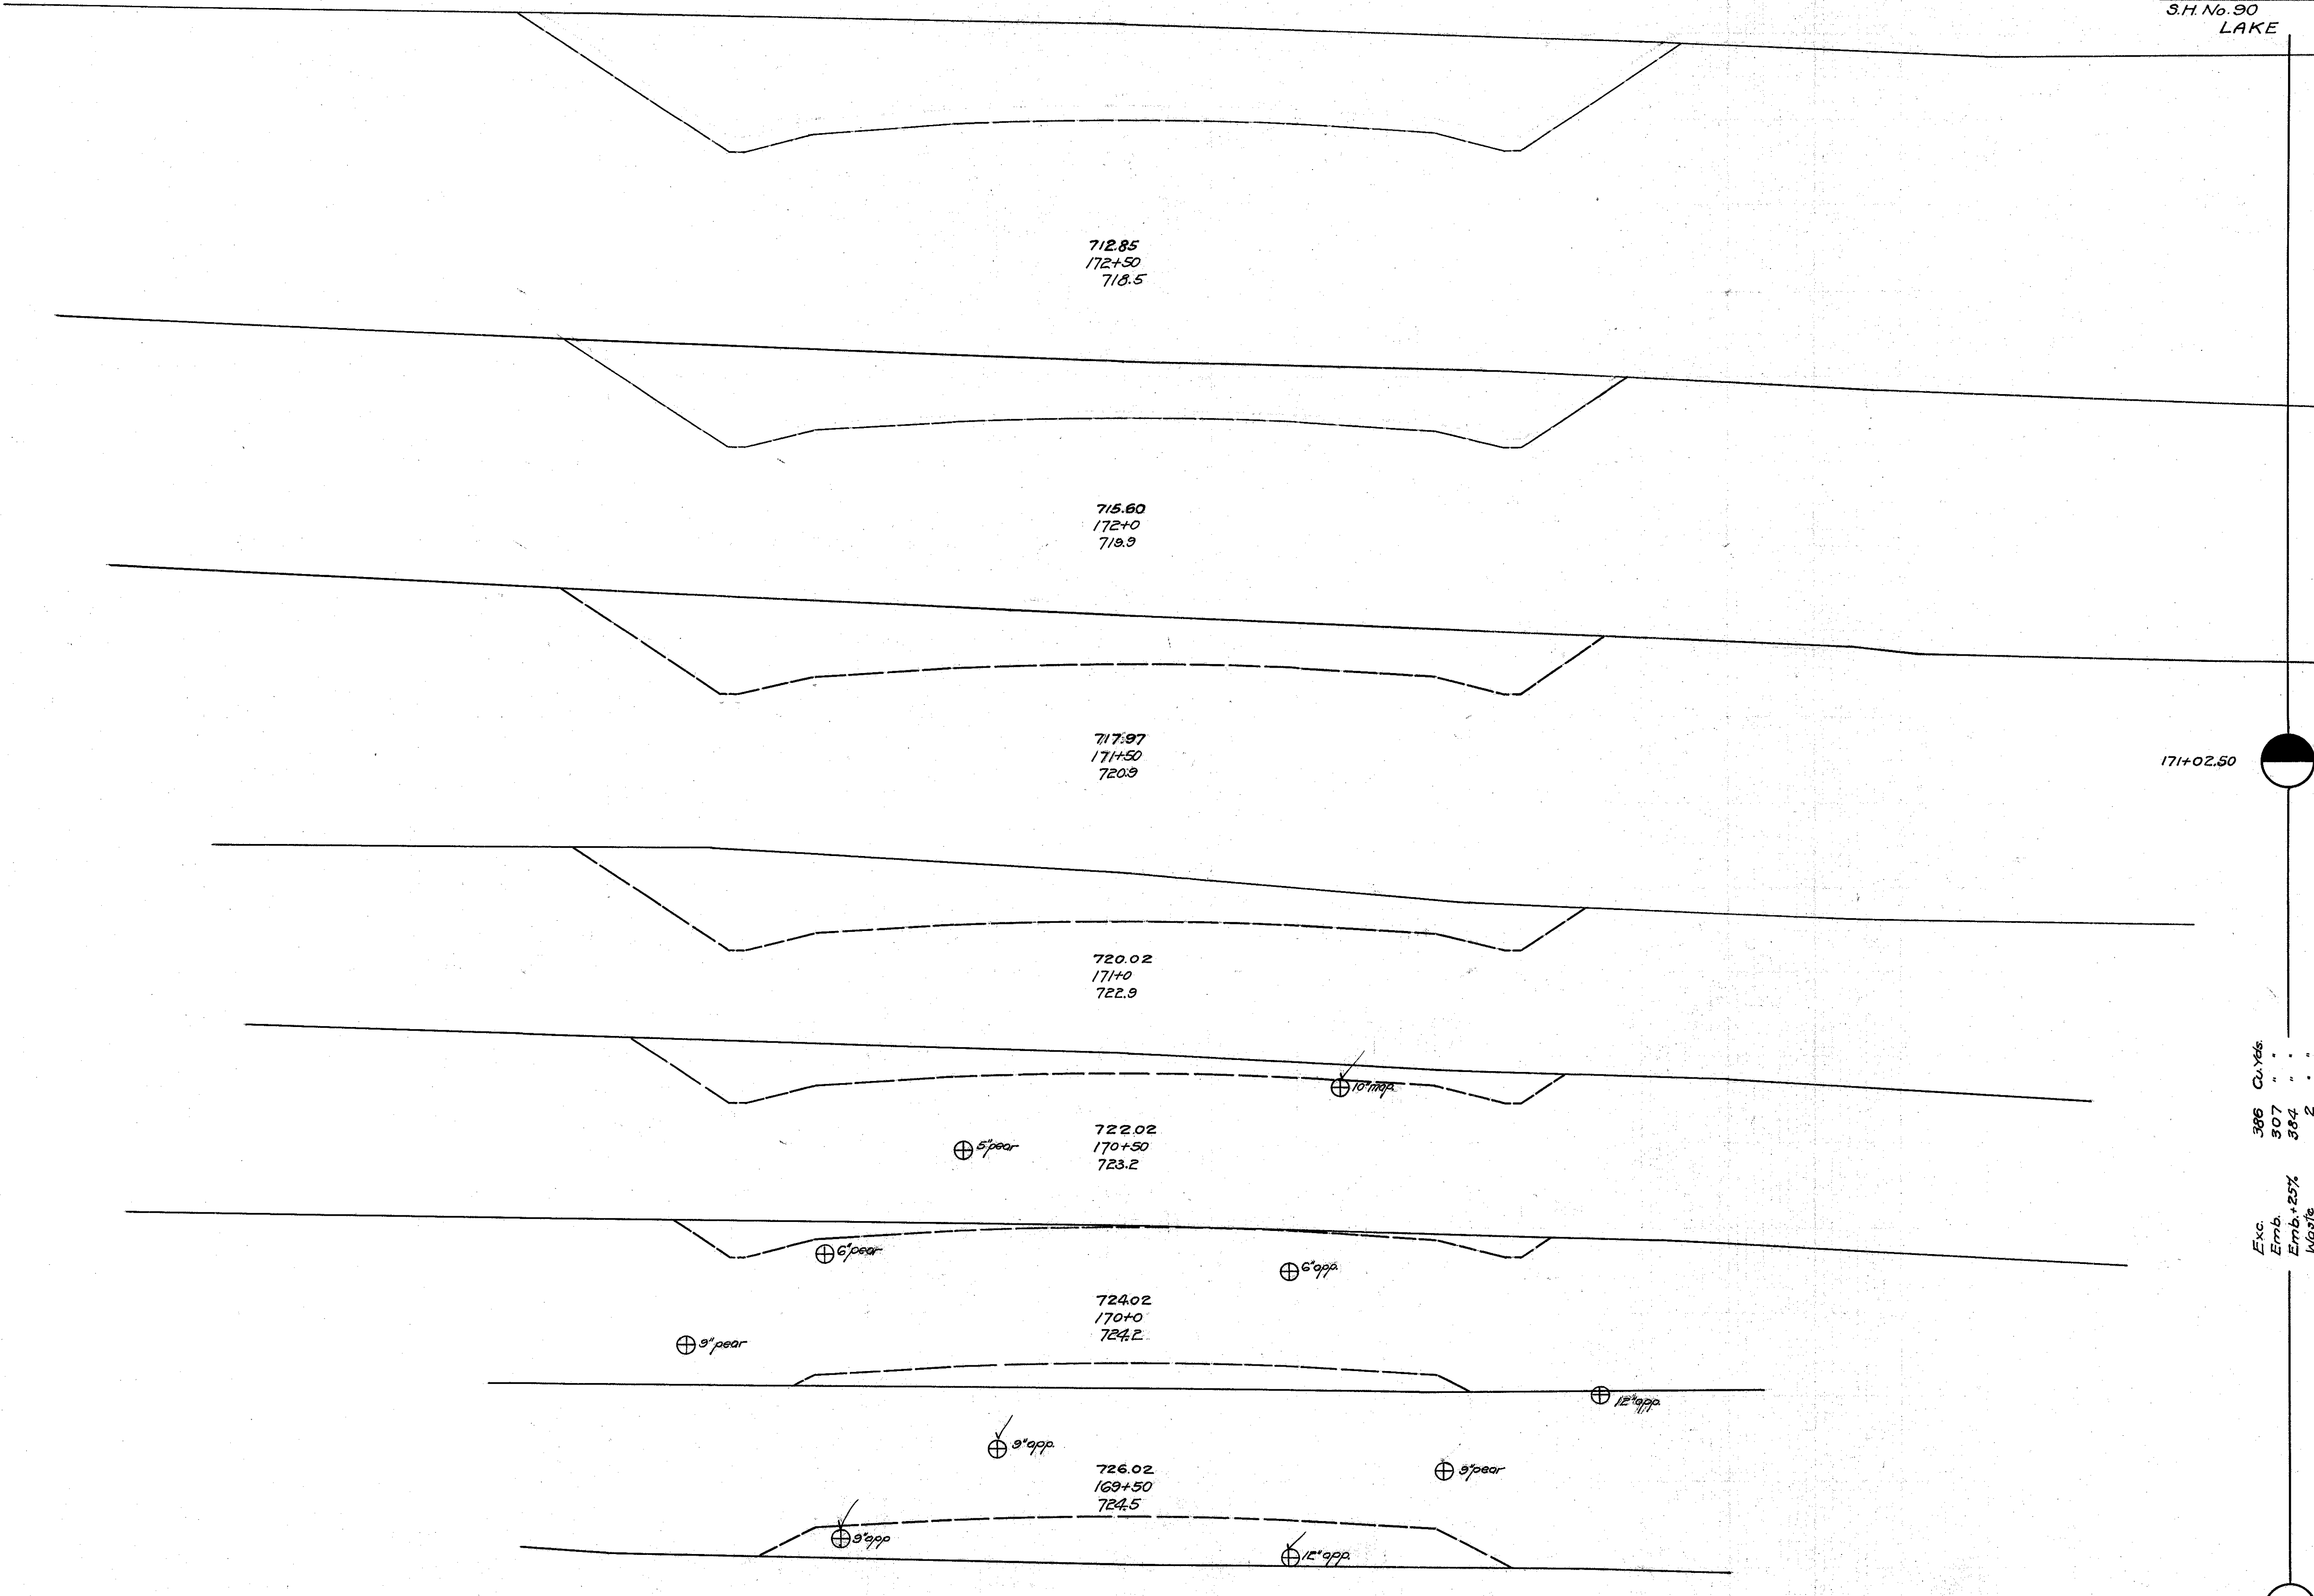

171+02.50

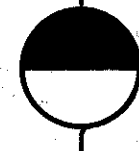

End Area		Cu. Yds.	
Cut	Fill	Cut	Fill
360.0	0.0		
		538	0.0
221.2	0.0		
		381.0	0.0
130.2	0.0		
		925.0	0.0
		342.0	0.0
		17.0	0.0
		1786	0.0
		241.0	0.0
		81.8	0.0
		386	0.0
		307	0.0
		384	0.0
		2	0.0
		102.0	0.0
		28.0	0.0
		26.0	46.0
0.0	50.0		
		0.0	137.0
0.0	98.0		
		0.0	124.0
		0.0	165.0
		0.0	41.0

Exc. 386
 Emb. 307
 Emb. + 25% 384
 Waste 2

70 65 60 55 50 45 40 35 30 25 20 15 10 5 5 10 15 20 25 30 35 40 45 50

Sta 169+0 to Sta 172+0