


60 55 50 45 40 35 30 25 20 15 10 5 5 10 15 20 25 30 35 40 45 50 55

FED. RD PROJECT	STATE	FED. RD DIST. NO.	FISCAL YEAR	35
N.P.S. 6811	OHIO	10	1934	55
S.H. No 90 LAKE				Sec. G & WILLIUGHBY COUNTY (PART)

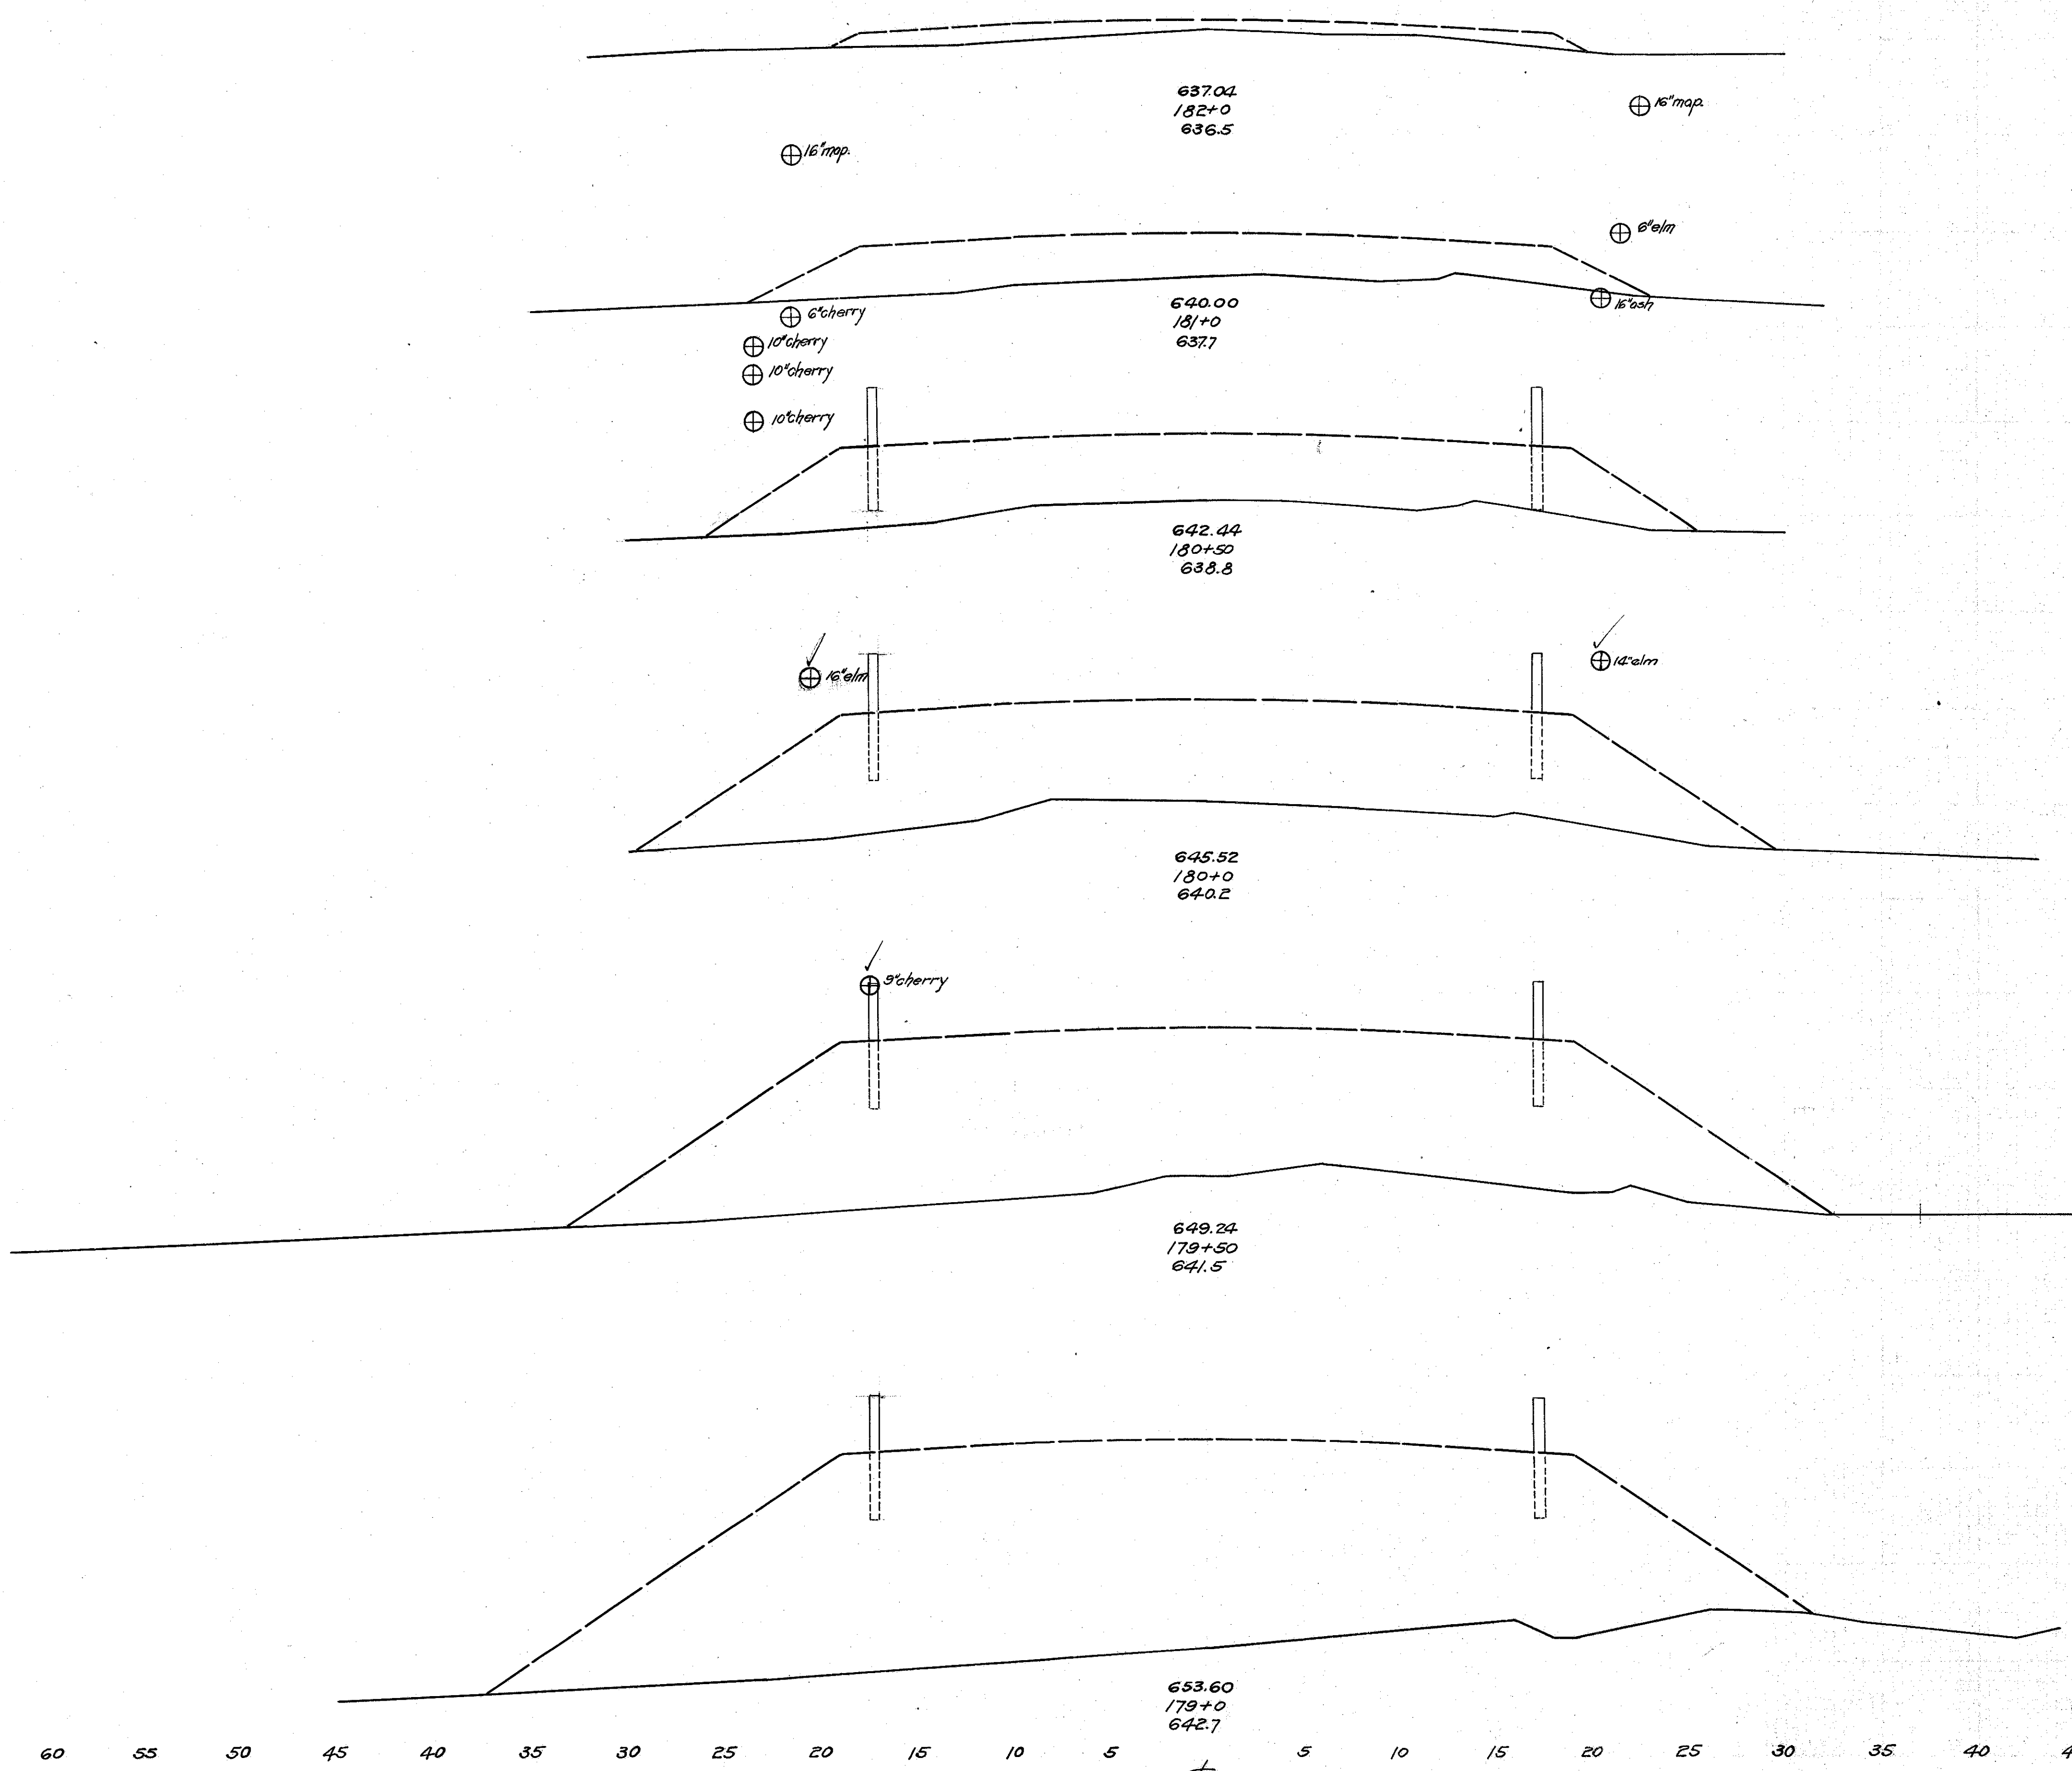

60 55 50 45 40 35 30 25 20 15 10 5 5 10 15 20 25 30 35 40 45 50 55 60

End Area	Cu. Yds.	
Cut	Fill	Waste
0.0	289	0.0
0.0	974	234.0
0.0	170.2	248.0
0.0	2806	470
0.0	417	646
0.0	907	
0.0	5626	1213.0

Exc. 9639 Cu. Yds.
 Emb. 6350
 Emb+25% 8663
 Waste 976
 N.B. Waste to be used on approach to old road on E.

Sta 179+0 to Sta 182+0