


50 45 40 35 30 25 20 15 10 5 0 5 10 15 20 25 30 35 40 45 50 55

FED. AID PROJECT	STATE	FED. RD. DIST. No.	FISCAL YEAR	37
W.S. 688A	OHIO	10	1934	55
S.H. (I.C.H.) No 90				Sec G & WILLOUGHBY
LAKE				COUNTY (PART)

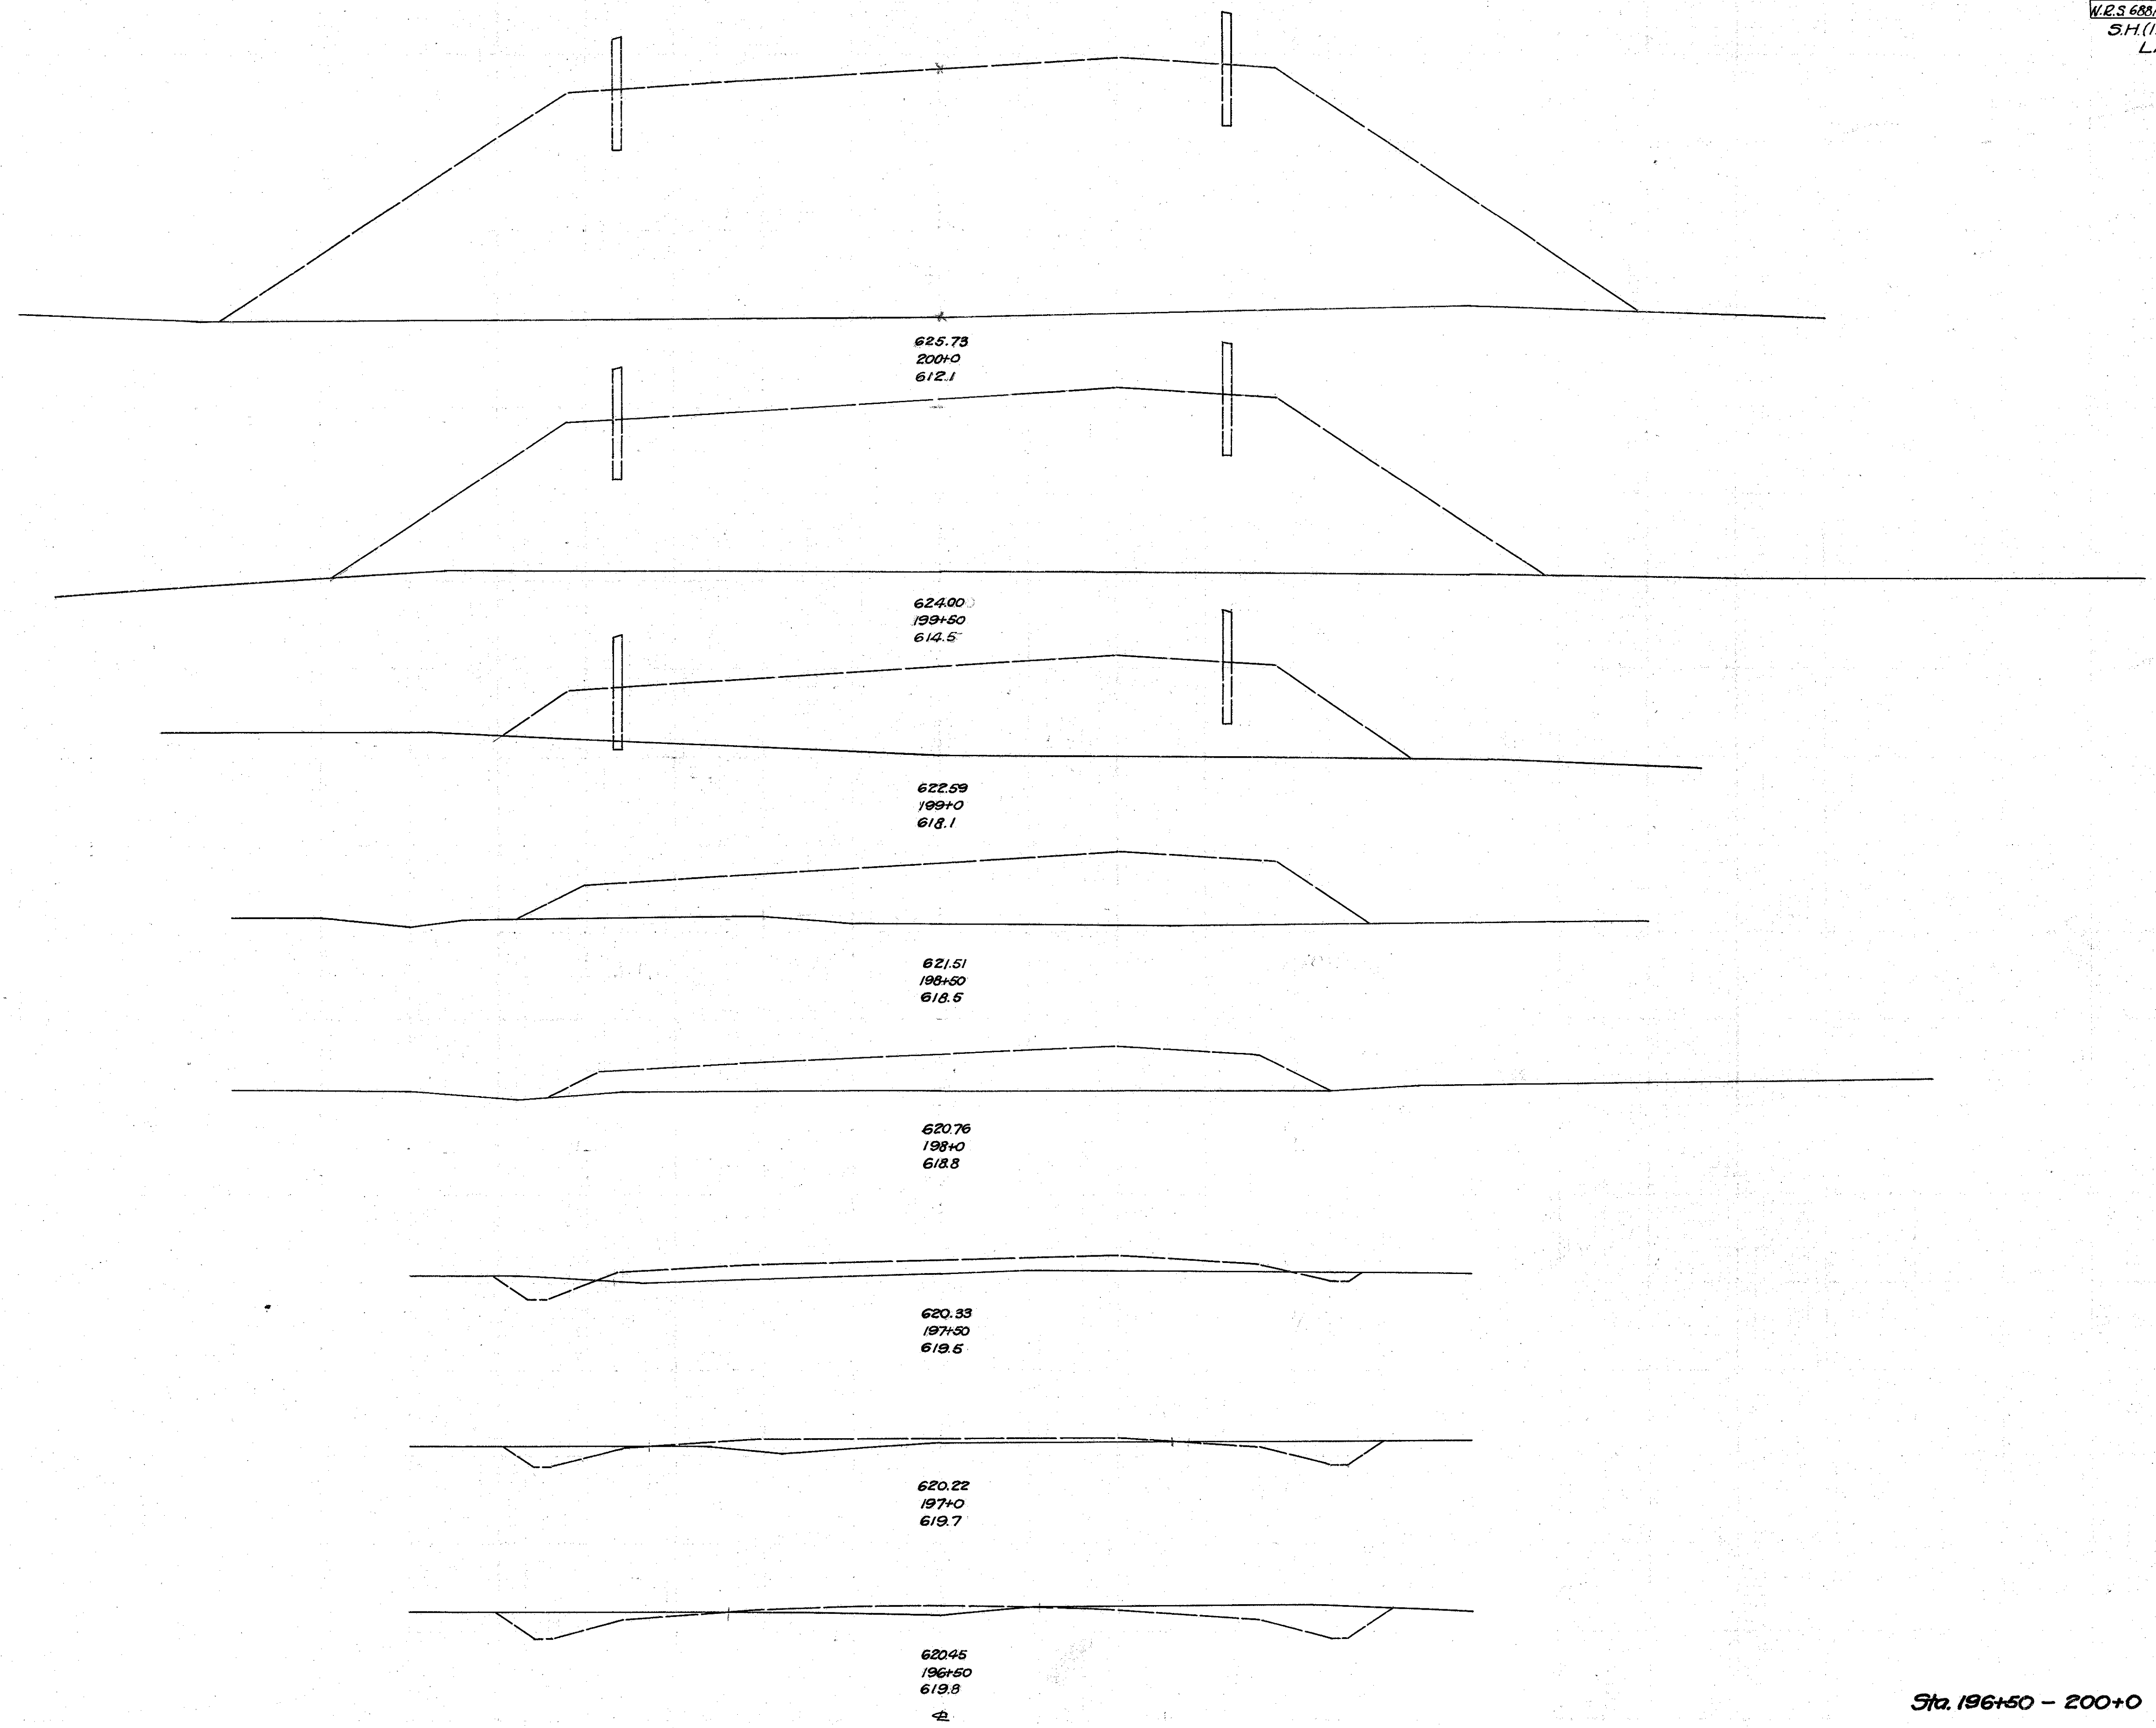

End Area	Cu. Yds.	
	Cut	Fill
0.0	822.0	
		0.0 1250.0
0.0	527.6	
		0.0 683.0
0.0	210.0	
		0.0 325.0
0.0	140.6	
		0.0 206.0
0.0	81.4	
		5.0 100.0
5.6	27.0	
		16.0 36.0
11.4	11.6	
		31.0 17.0
22.2	6.2	
		36.0 16.9

Sta. 196+50 - 200+0