


75 70 65 60 55 50 45 40 35 30 25 20 15 10 5 0 5 10 15 20 25 30 35 40 45 50 55 60

FED AID PROJECT	STATE	FED RD DIST. No.	FISCAL YEAR	40
W.R. 688A	OHIO	10	1934	55
S.H. No. 90 LAKE				Sec. 6 & WILLOUGHBY (PART) COUNTY
End Area		Cu. Yds.		
Cut	Fill	Cut	Fill	

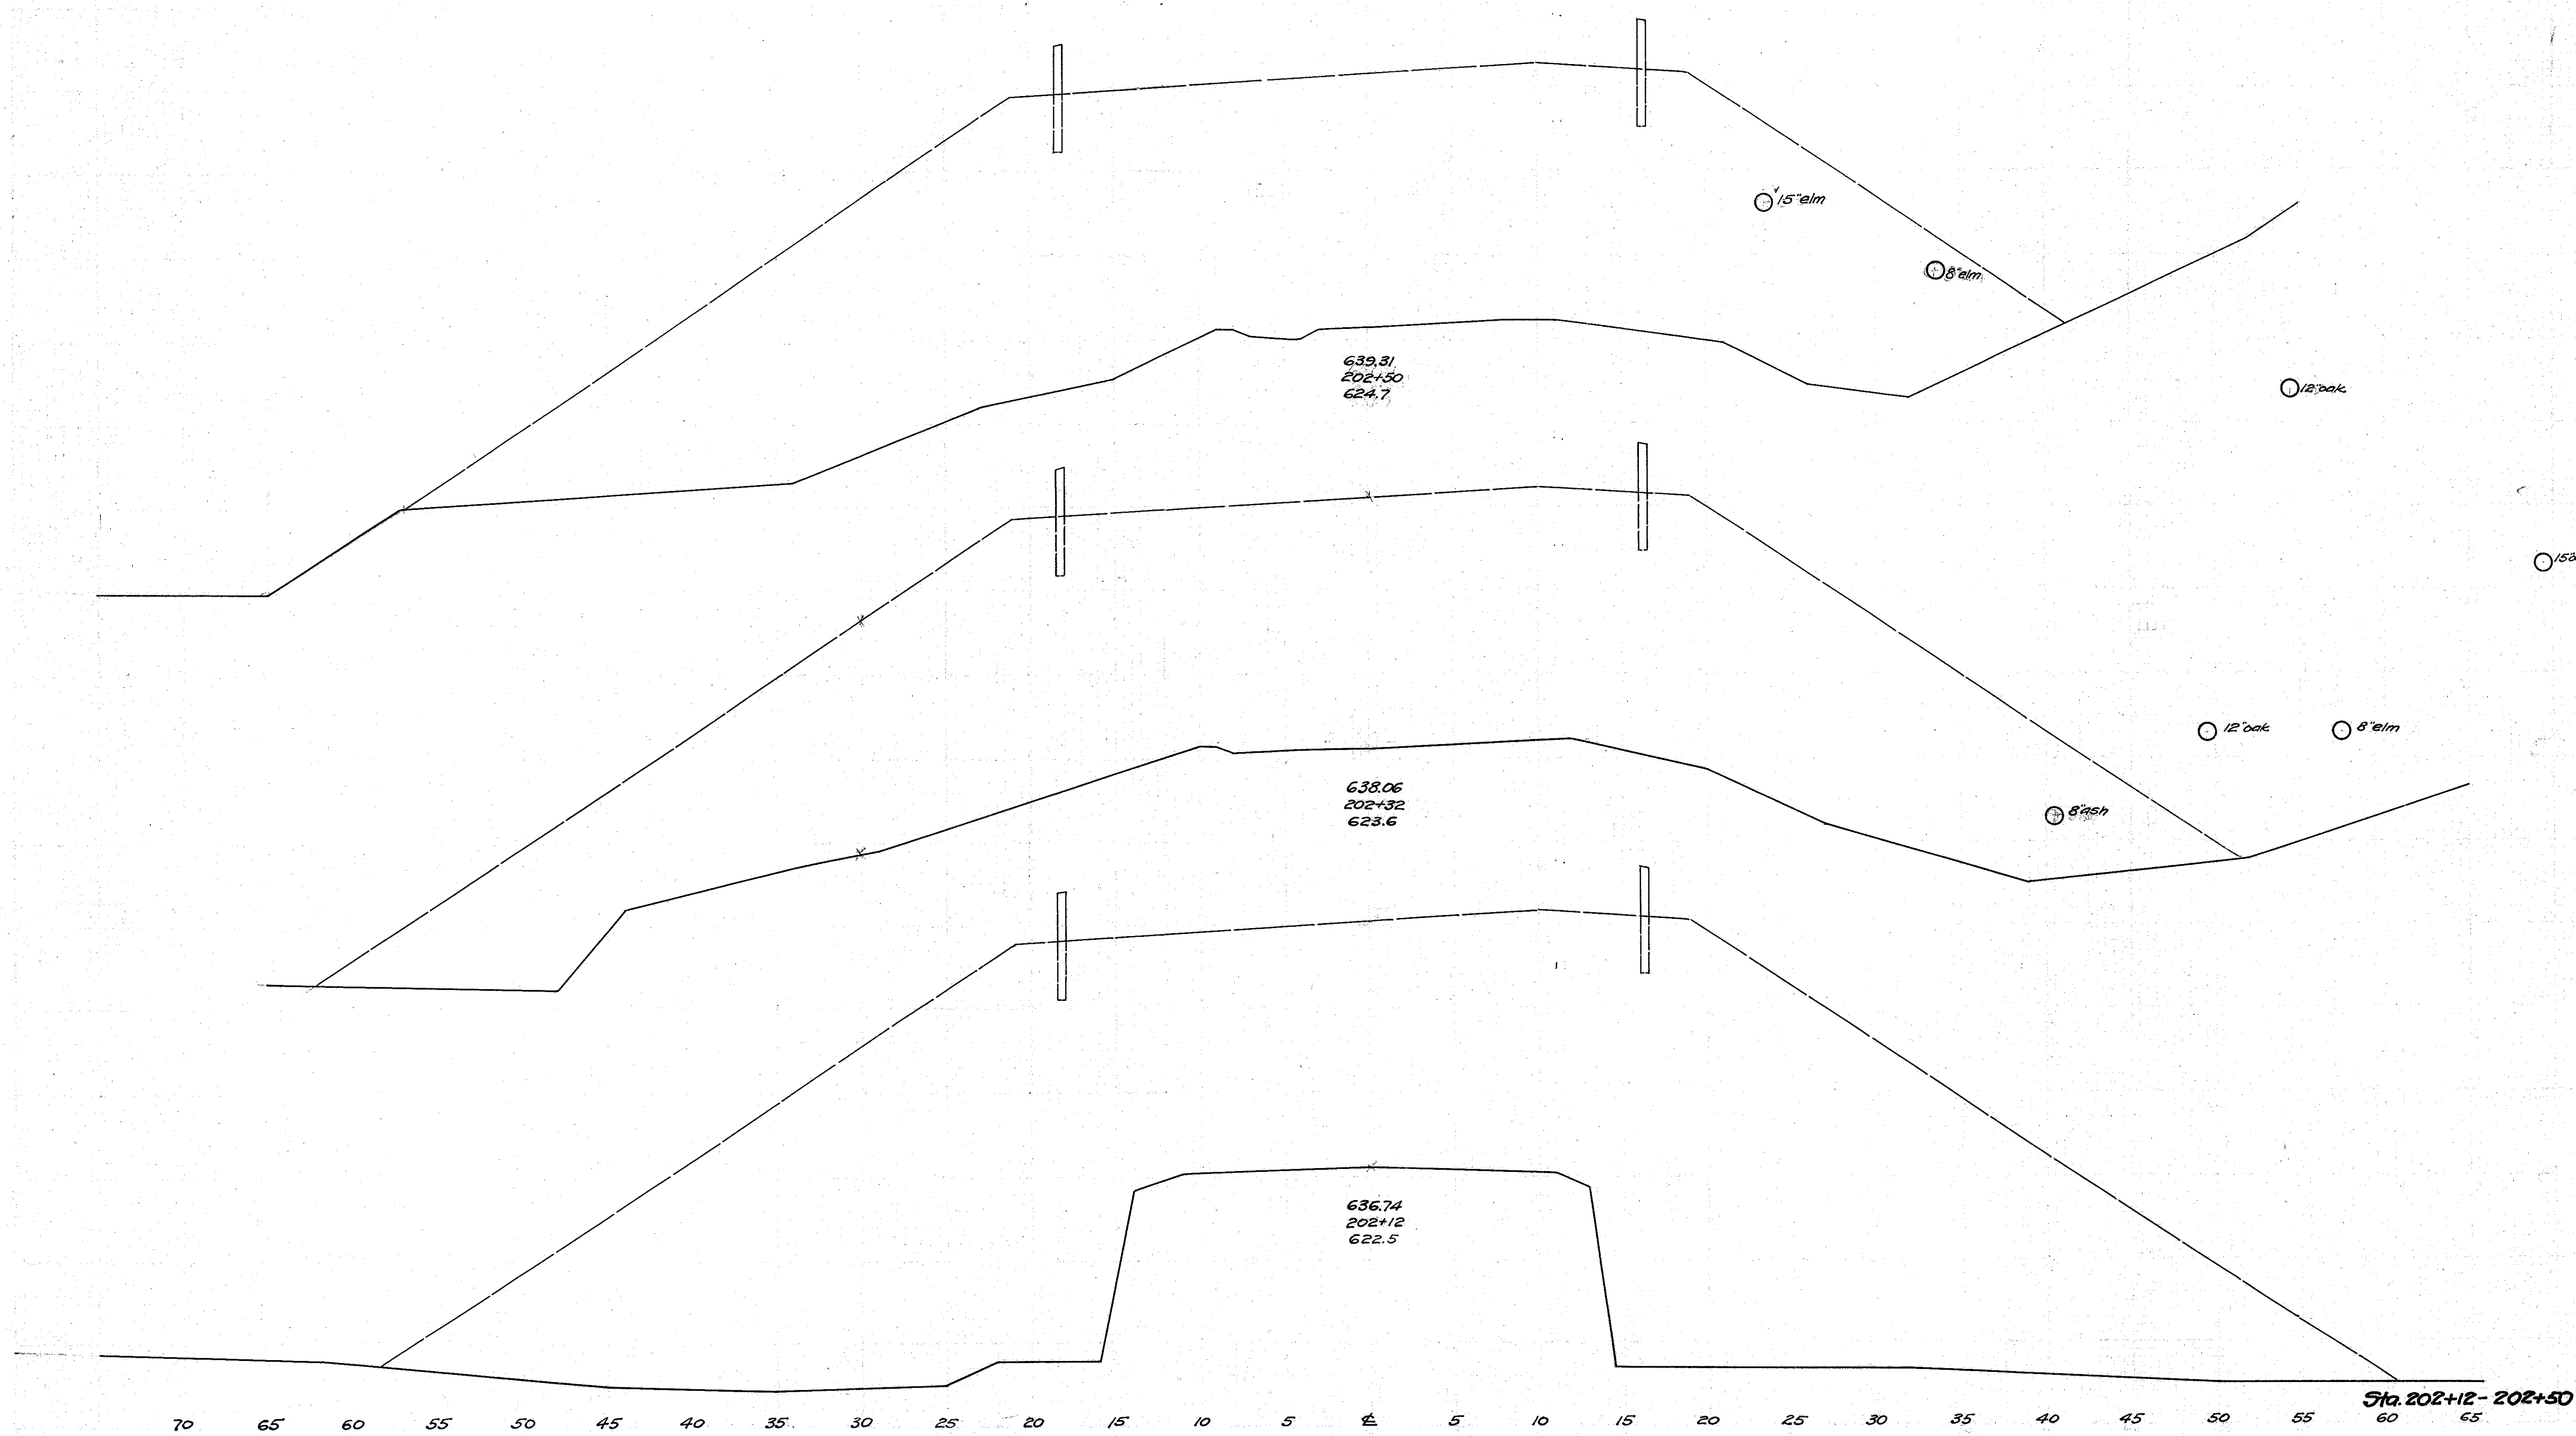

0.0	1232.4	0.0	859
0.0	1345	0.0	1165
0.0	1802	0.0	740

Sta. 202+12 - 202+50

70 65 60 55 50 45 40 35 30 25 20 15 10 5 0 5 10 15 20 25 30 35 40 45 50 55 60 65