


75 70 65 60 55 50 45 40 35 30 25 20 15 10 5 0 5 10 15 20 25 30 35 40 45 50 55 60

FED AID PROJECT	STATE	FED. RD. DIST. No.	FISCAL YEAR
W.R.S. 688A	OHIO	10	1954
S.H. No. 90 LAKE		Sec. G # WILCOUGHBY COUNTY (PART)	

41
55

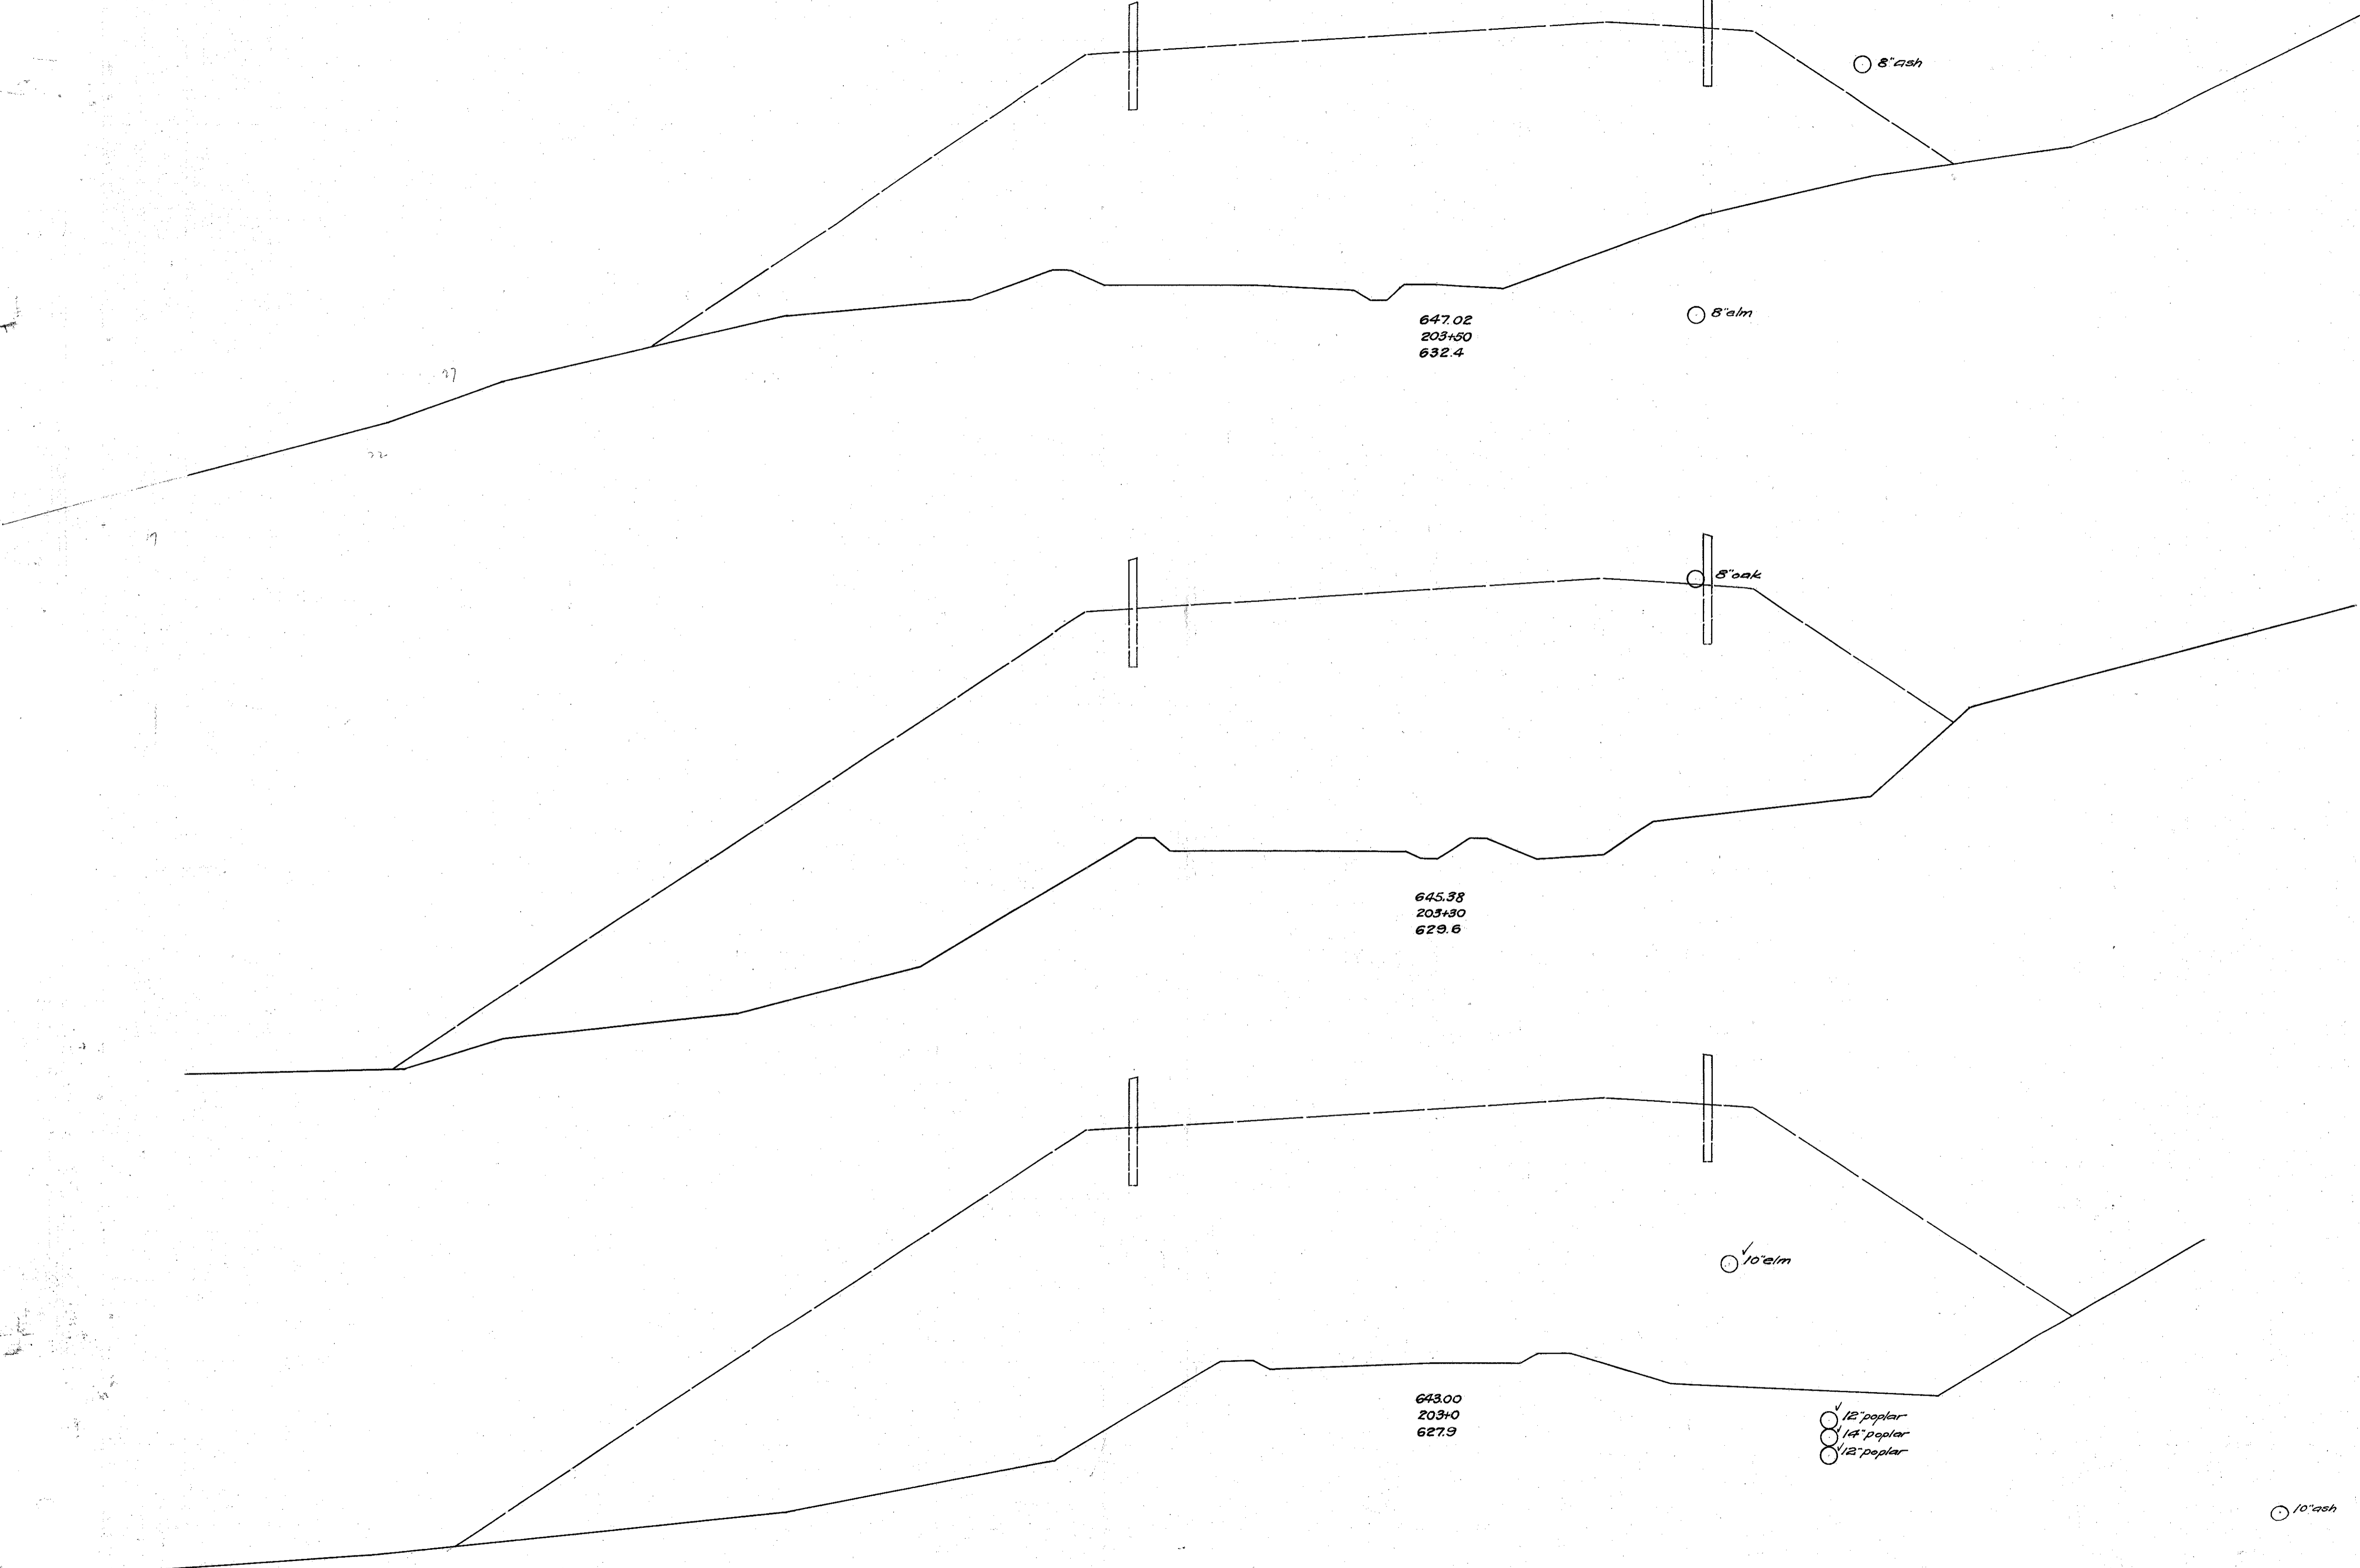

647.02
203+50
632.4

645.38
203+80
629.6

643.00
203+10
627.9

Exc.	End Area		Cu. Yds.	
	Cut	Fill	Cut	Fill
19987	0.0	789.8	0.0	688.0
22001	0.0	10942	0.0	12900
27601	0.0	12270	0.0	22770
27664	0.0		0.0	

Sta. 203+0 - 203+50

75 70 65 60 55 50 45 40 35 30 25 20 15 10 5 0 5 10 15 20 25 30 35 40 45 50 55 60