


50 45 40 35 30 25 20 15 10 5 0 5 10 15 20 25 30 35 40 45 50 55 60

FED. AID PROJECT	STATE	FED. RD. DIST. N ^o	FISCAL YEAR	42 55
N.R.S. 688A	OHIO	10	1934	
S.H. N ^o 90 LAKE		SEC. 6 & WILBOUGHBY COUNTY (PART)		

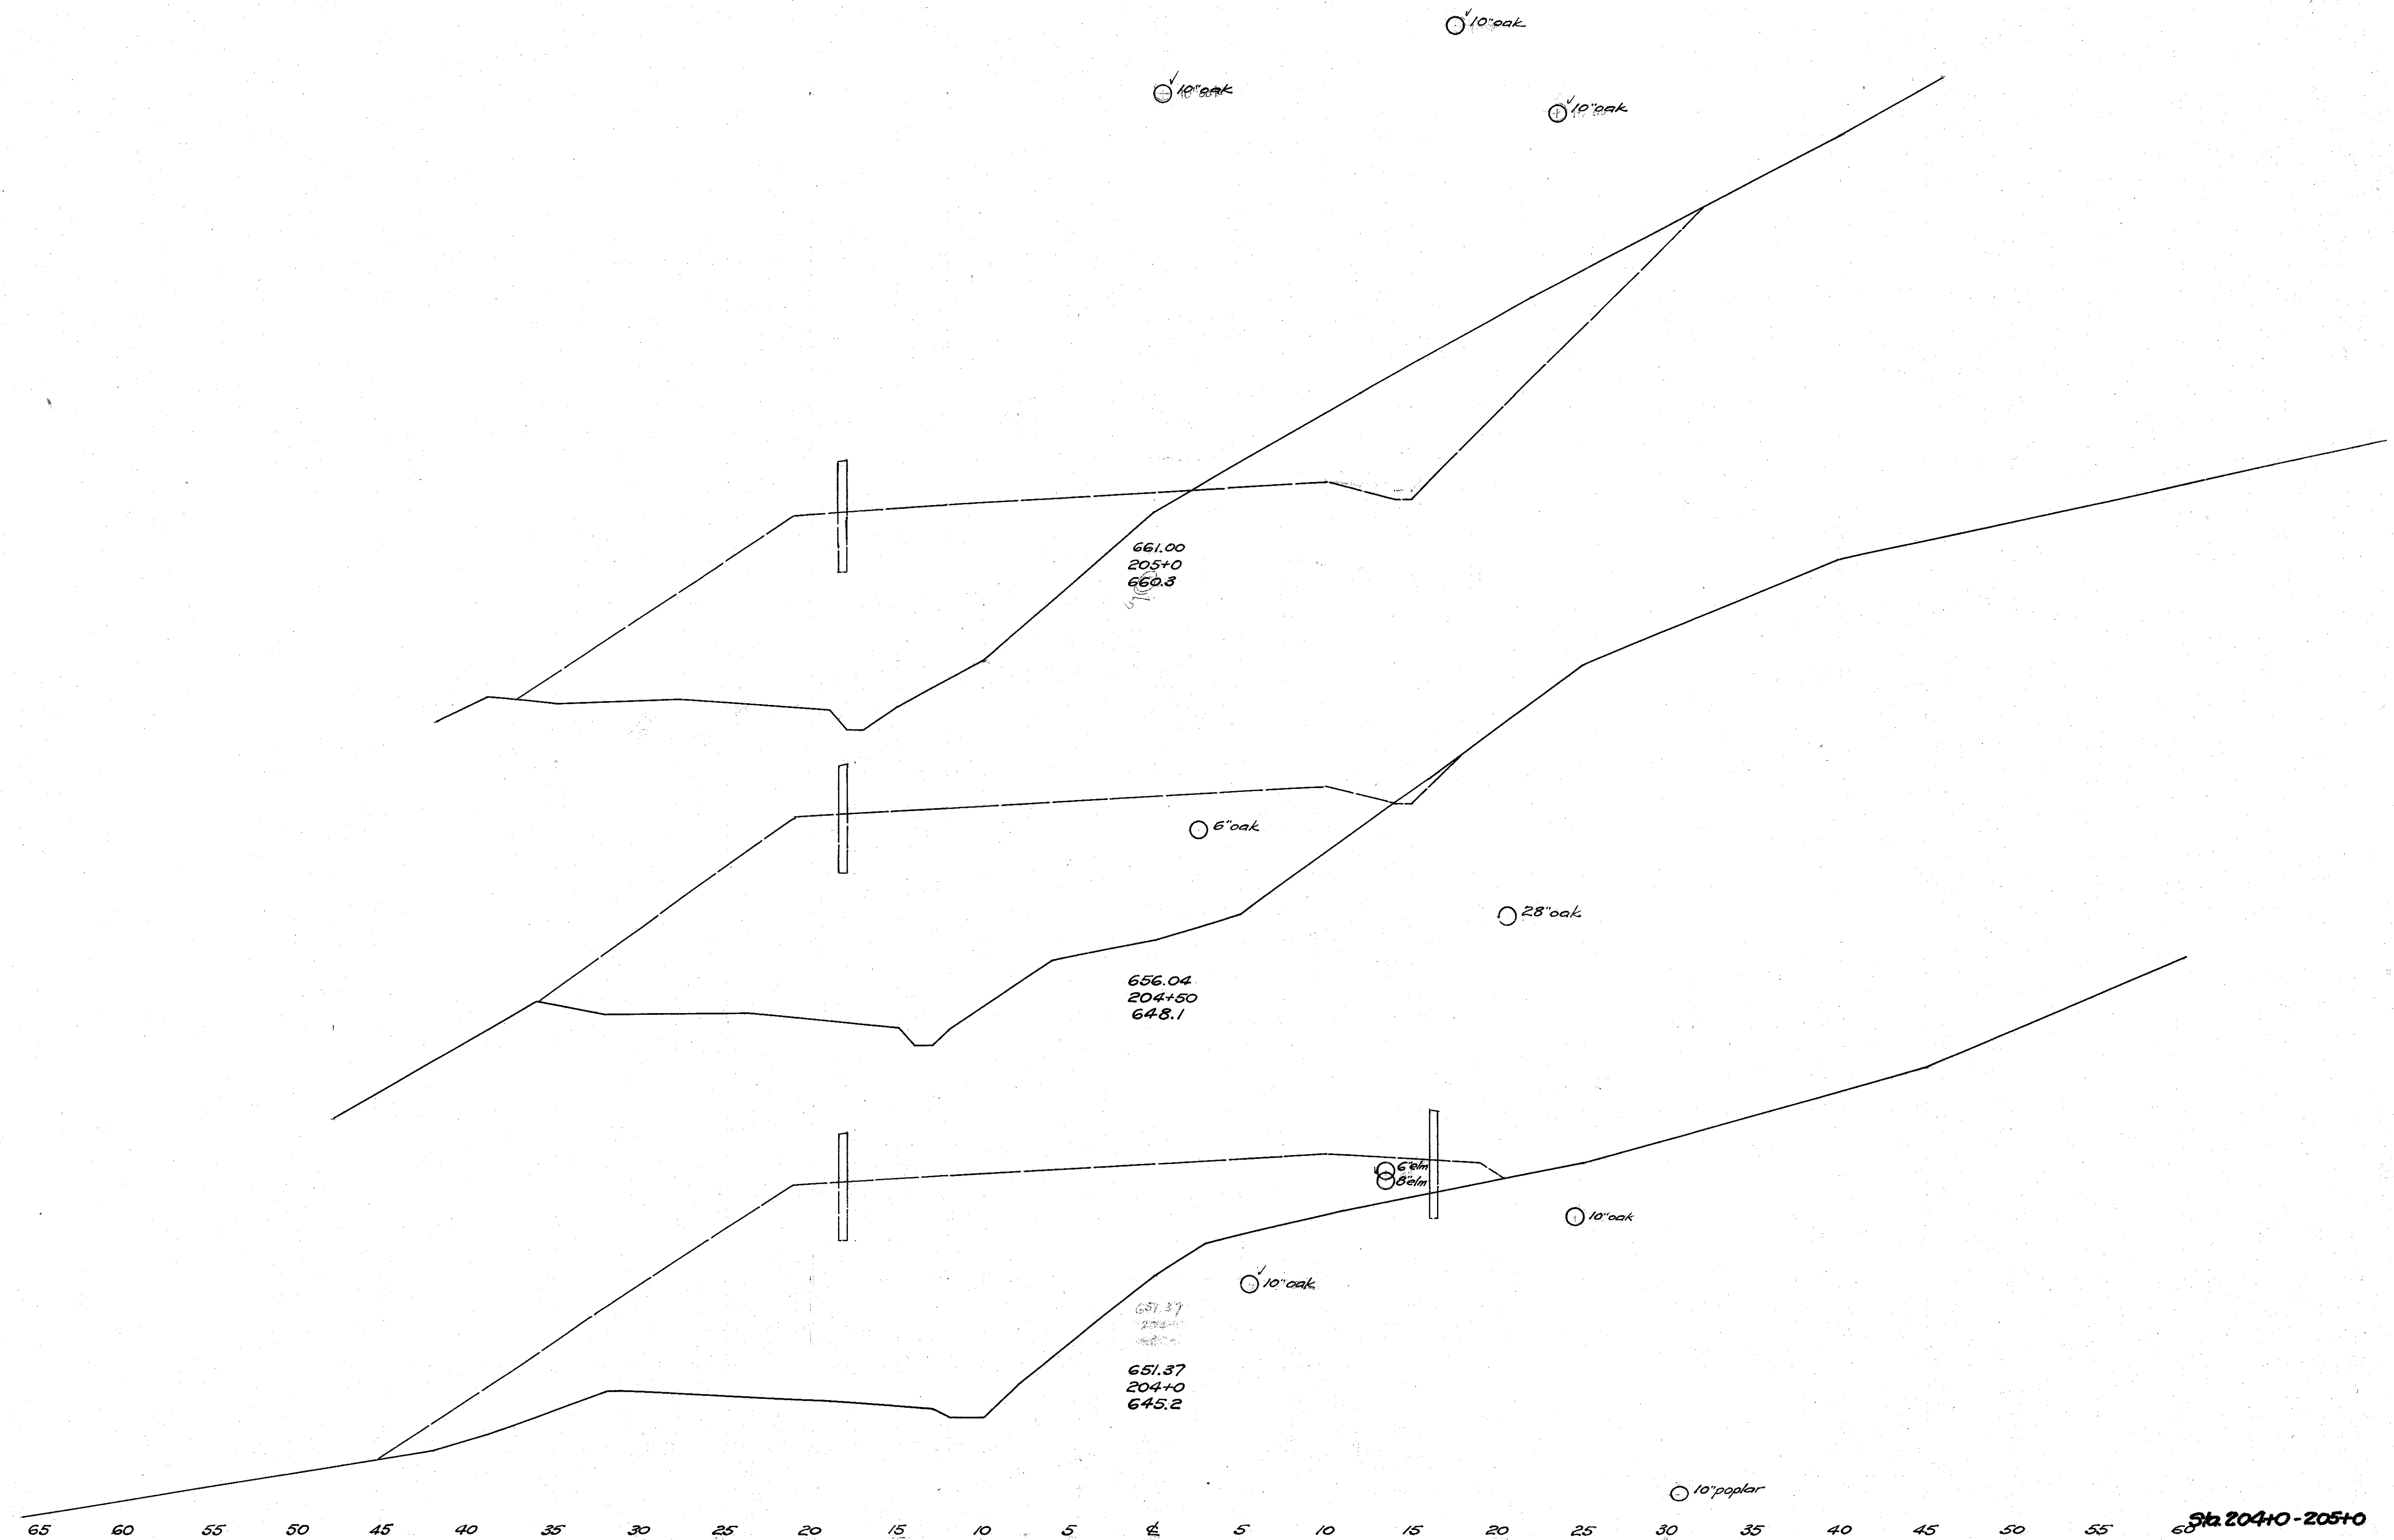

End Area		Cu. Yds.	
CUT	FILL	CUT	FILL
105.2	270.0		
		990	6190
2.0	3980		
		20	7830
0.0	4540		
		0.0	11520

65 60 55 50 45 40 35 30 25 20 15 10 5 0 5 10 15 20 25 30 35 40 45 50 55 60 **Sta. 204+0-205+0**