


40 35 30 25 20 15 10 5 0 5 10 15 20 25 30 35 40 45 50 55 60 65 70 75 80 85 90 95

| | | | | |
|------------------|-------|--------------------|-------------|-----------------------------------|
| FED. AID PROJECT | STATE | FED. RD. DIST. No. | FISCAL YEAR | 48 |
| W.R. 6882 | OHIO | 10 | 1934 | 55 |
| S.H. No. 90 LAKE | | | | Sec. 6 # WILLOUGHBY COUNTY (PART) |

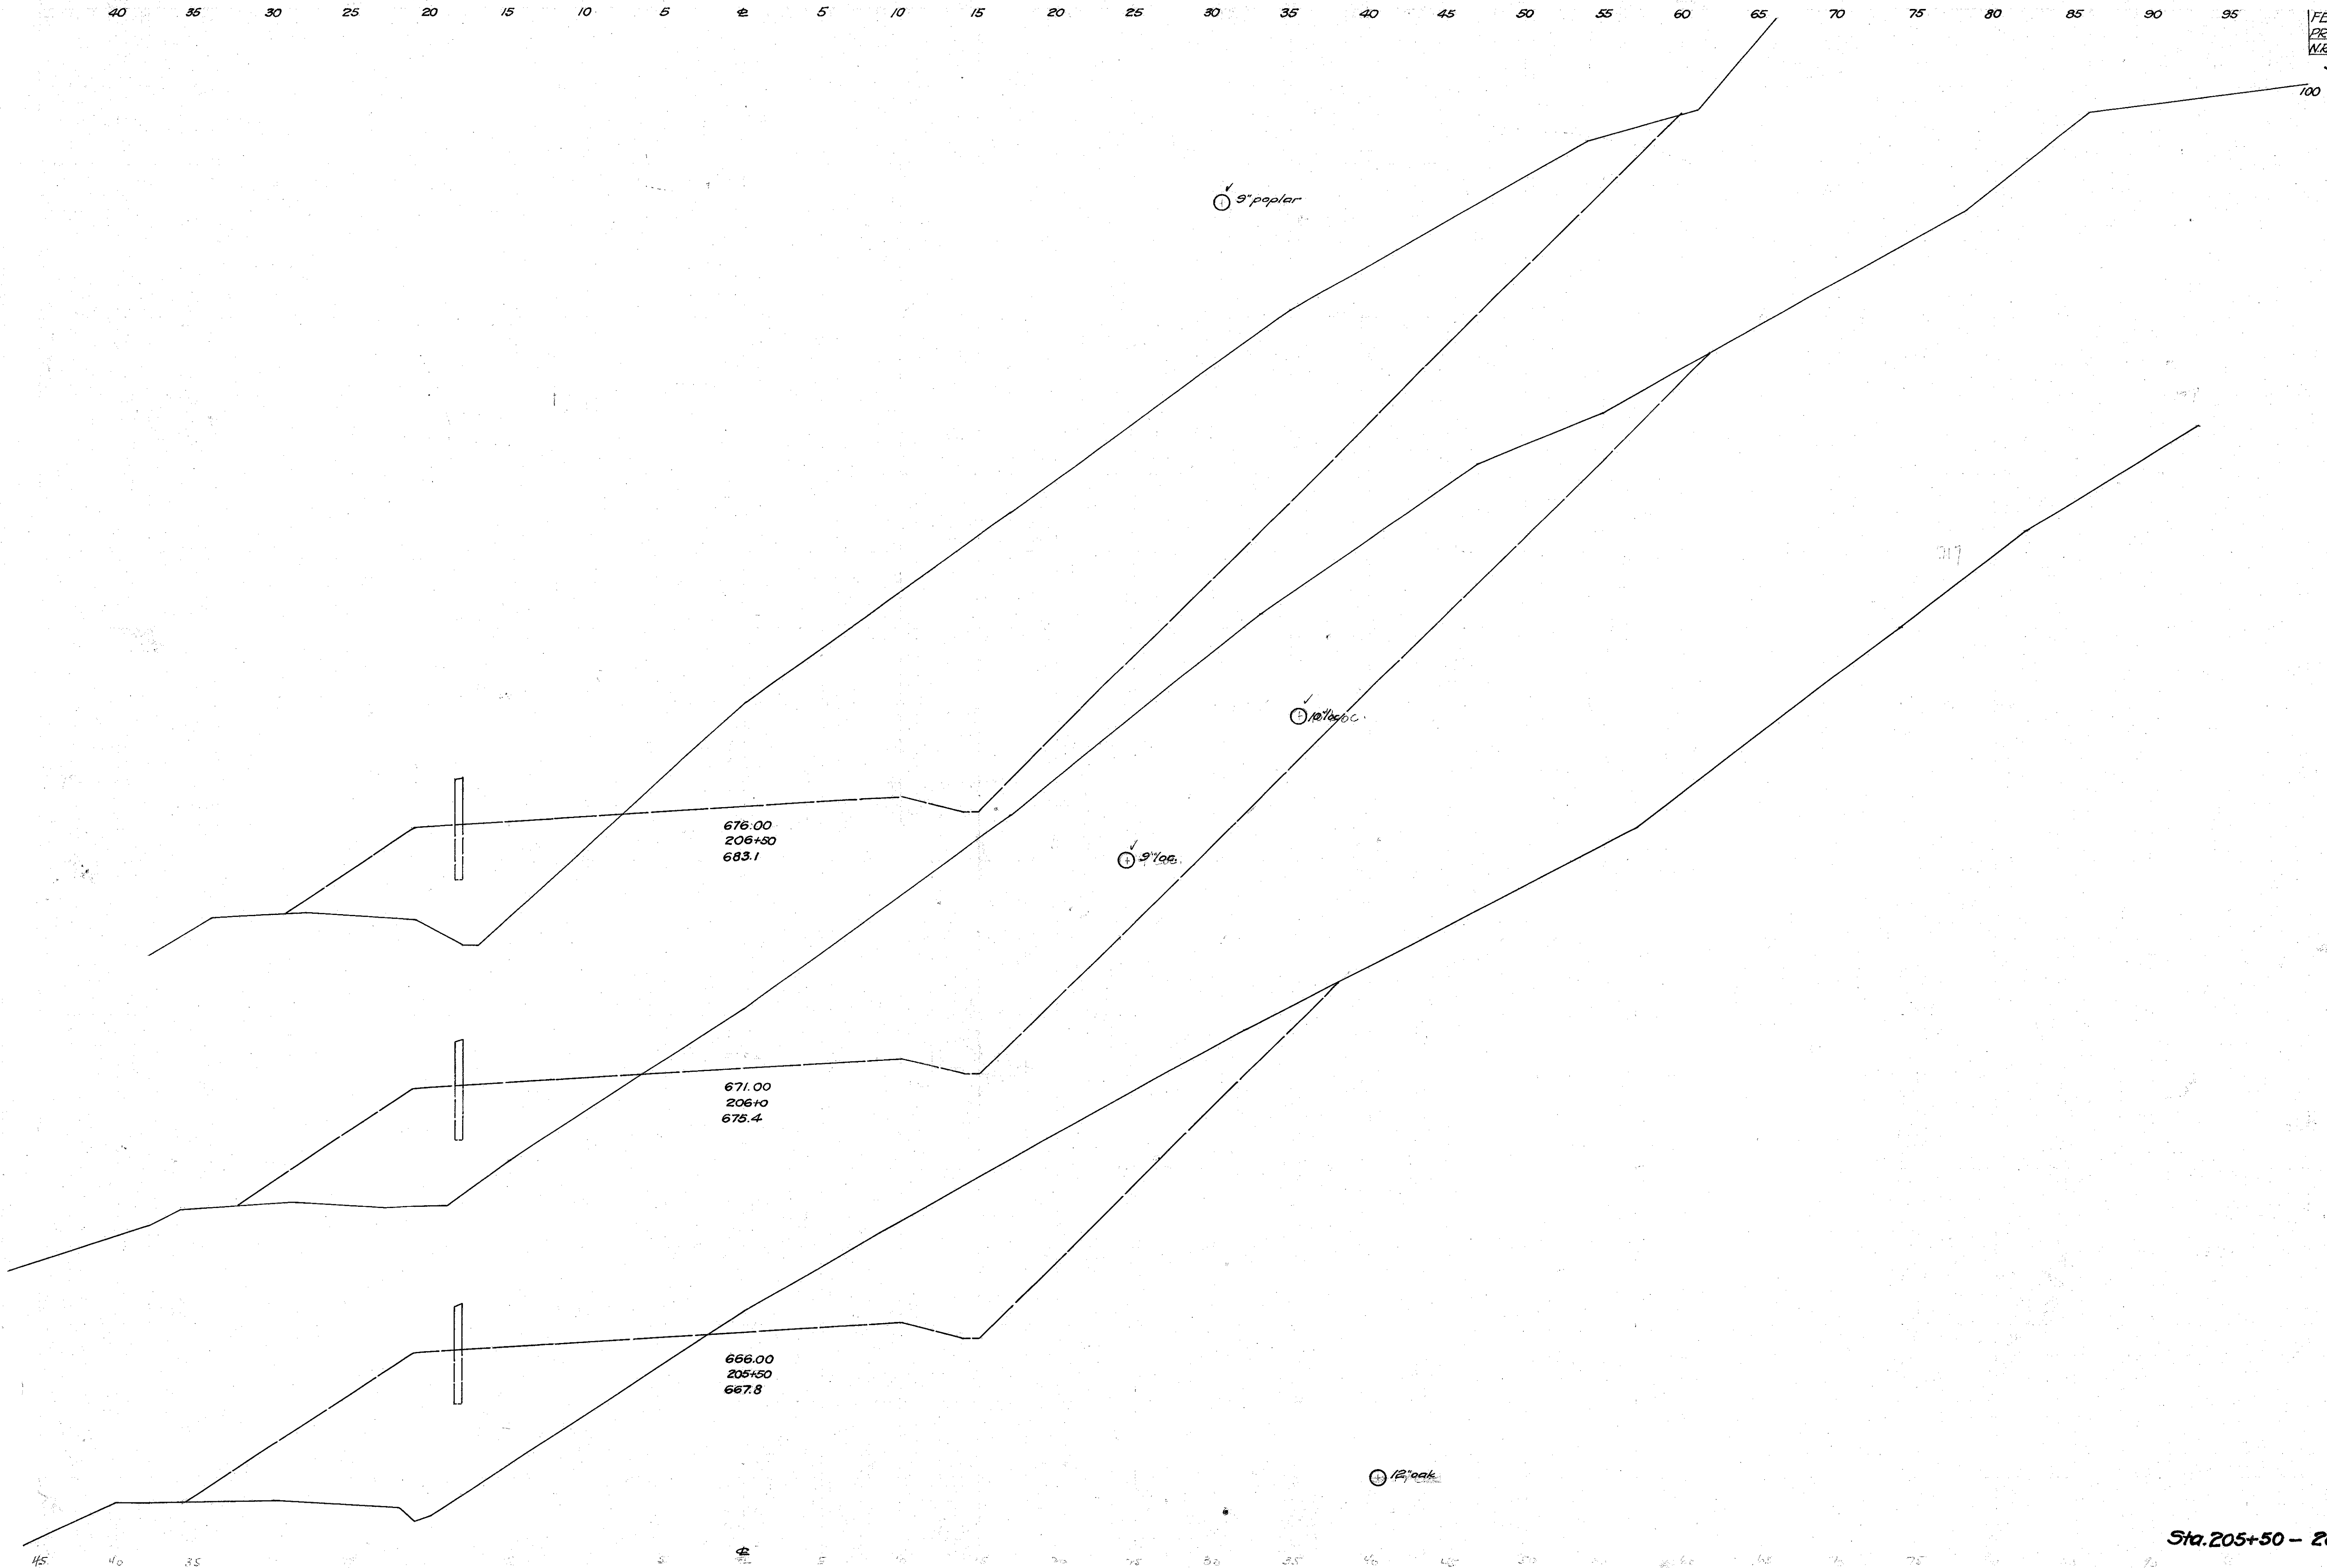

| End Area | | Cu. Yds | |
|----------|-------|---------|-------|
| Cut | Fill | Cut | Fill |
| 671.8 | 90.6 | | |
| | | 1163.0 | 181.0 |
| 584.2 | 105.2 | | |
| | | 731.0 | 265.0 |
| 205.4 | 181.4 | | |
| | | 288.0 | 418.0 |

Sta. 205+50 - 206+50