


30 25 20 15 10 5 0 5 10 15 20 25 30 35 40 45 50 55 60 65 70 75 80 85 90 95 100 105

FED AID PROJECT	STATE	FED RD DIST. No.	FISCAL YEAR	45
N.E.S. 6884	OHIO	10	1934	55
S.H. No 90				Sec. G E WILLOUGHBY (PART)
LAKE COUNTY				

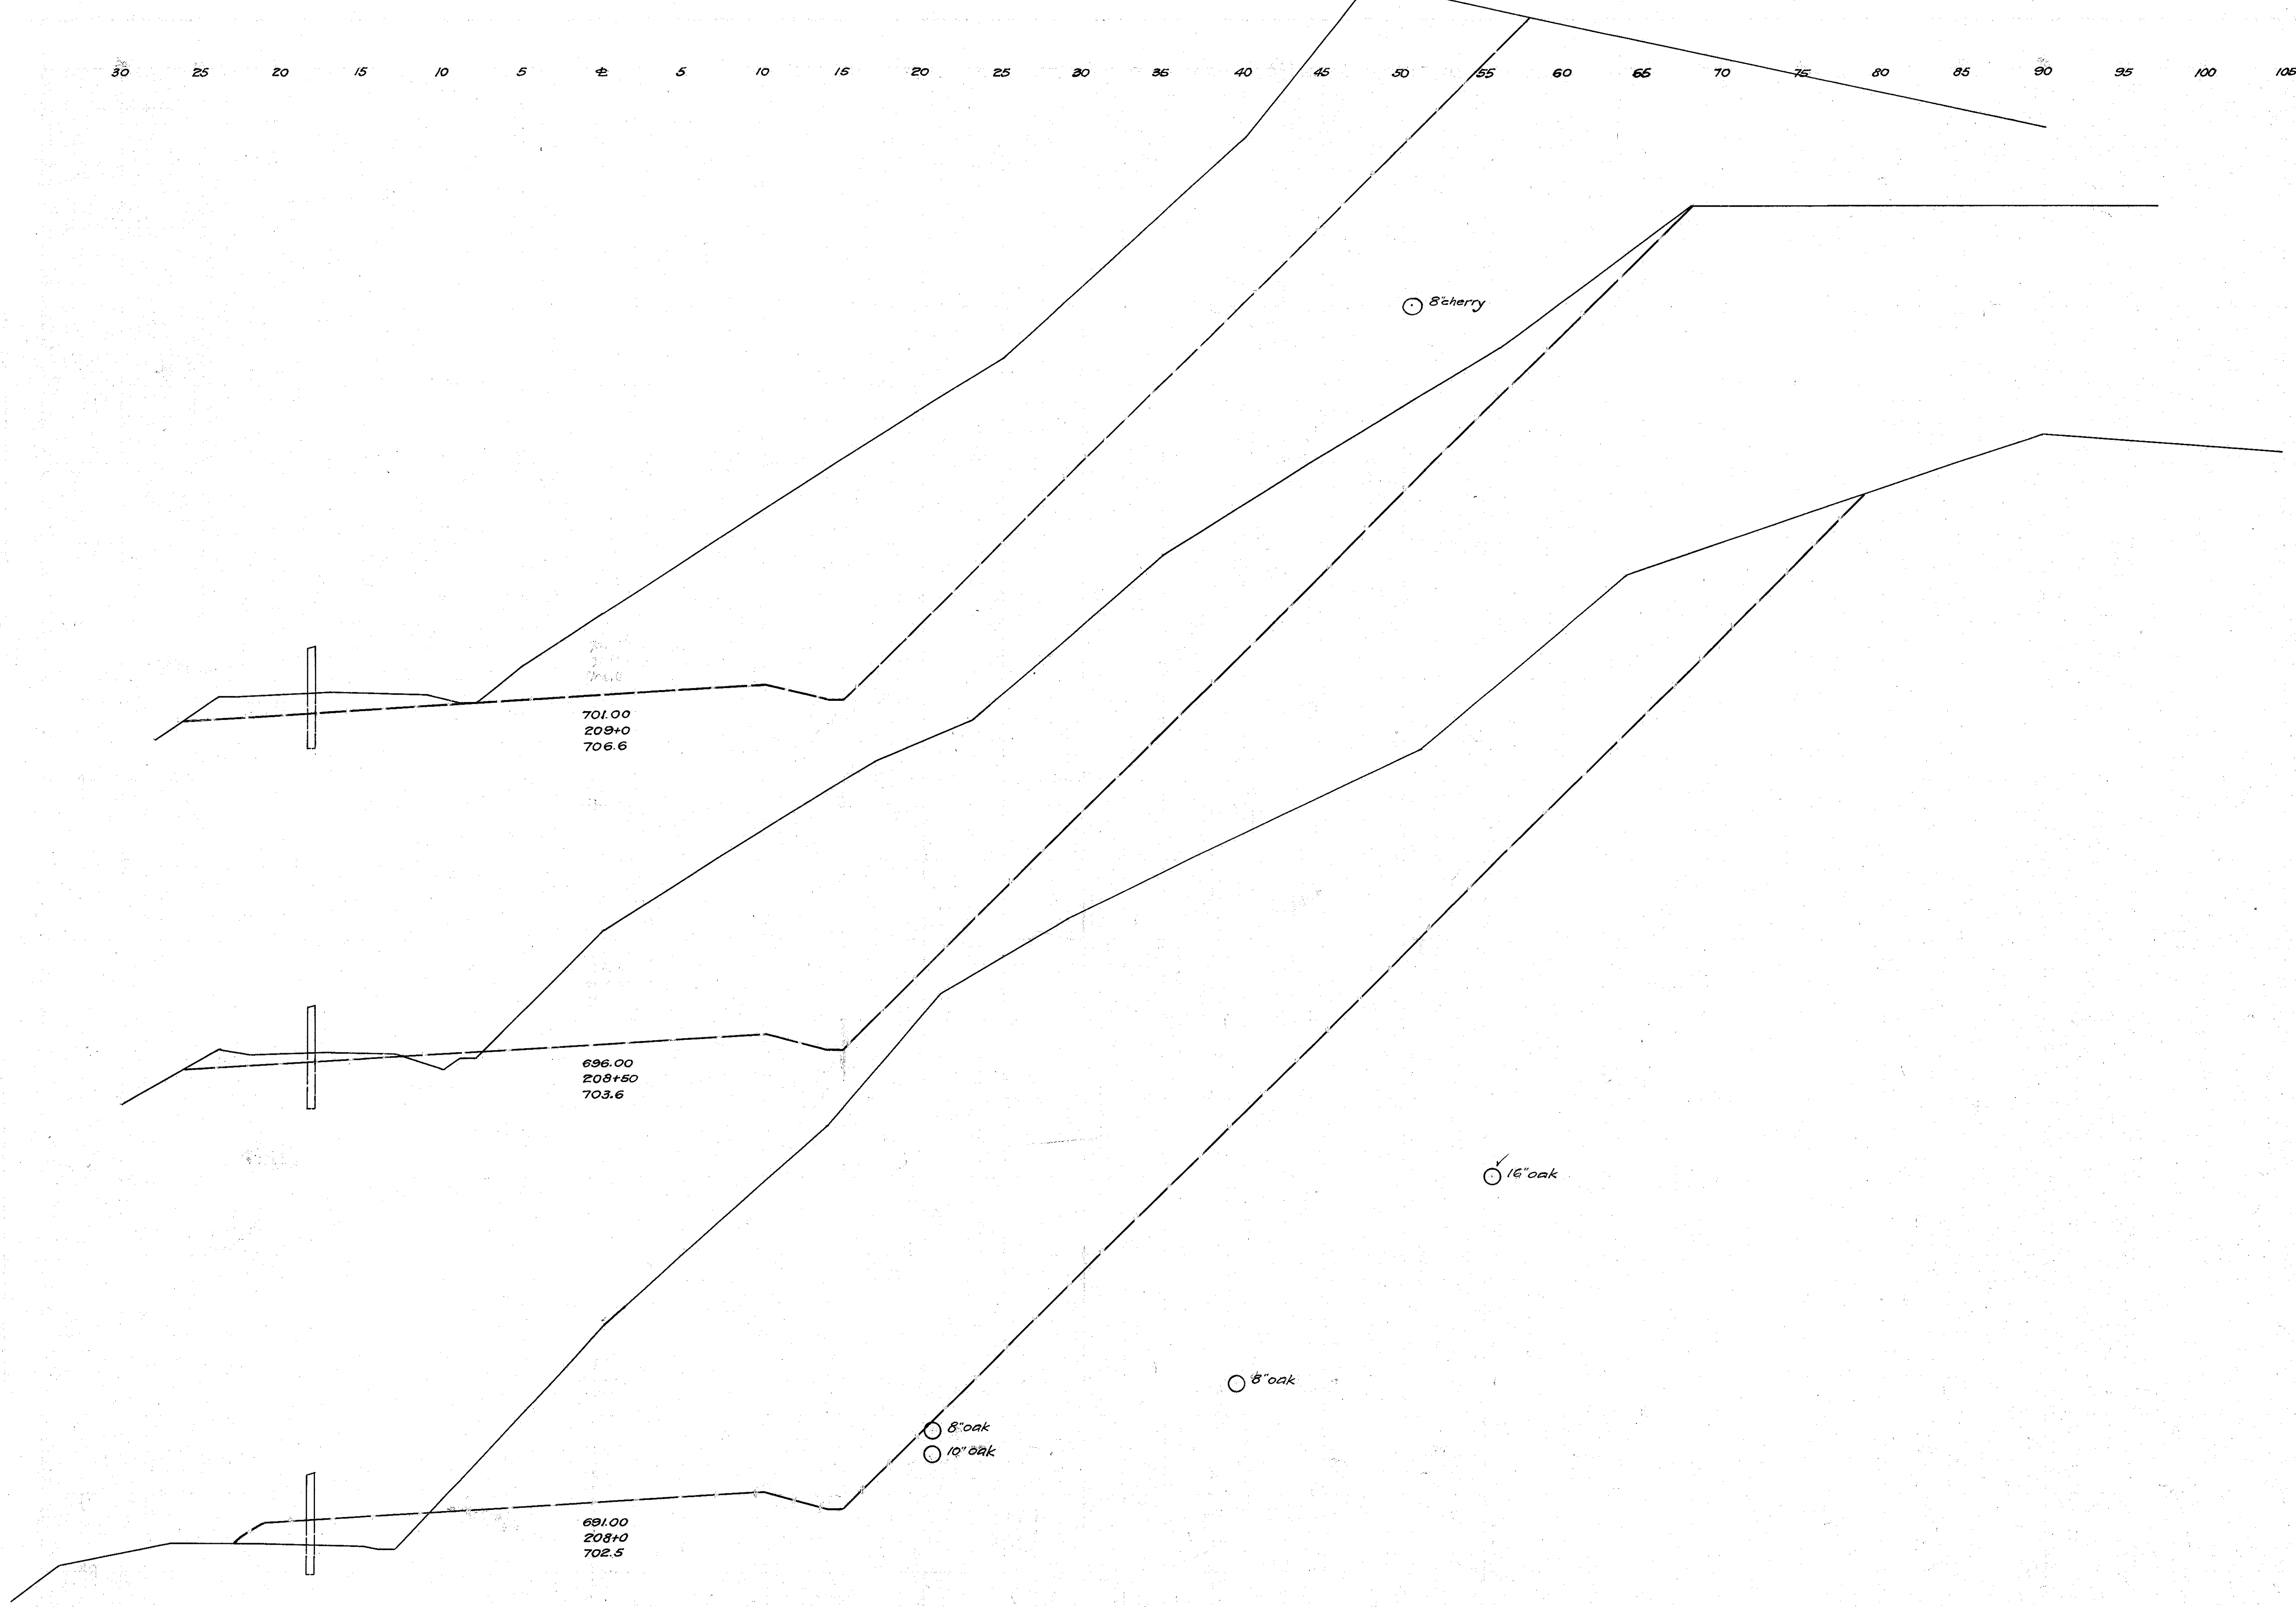

End Area	Cu. Yds.	Cut	Fill
6350	0.0		
1177	2.0		
637	2.6		
17740	19.0		
12790	17.5		
21680	42.0		
10618	27.4		

35 30 25 20 15 10 5 0 5 10 15 20 25 30 35 40 45 50 55 60 65 70 75 80 85 90 95

Sta. 208+0 to 209+0