


50 45 40 35 30 25 20 15 10 5 0 5 10 15 20 25 30 35 40 45 50 55 60

5 OHIO
LAKE COUNTY
LAK-174 - 2.72

6
8

COMPUTED BY: R.N.W. 7-10-75
CHECKED BY: E.N.F. 7-15-75

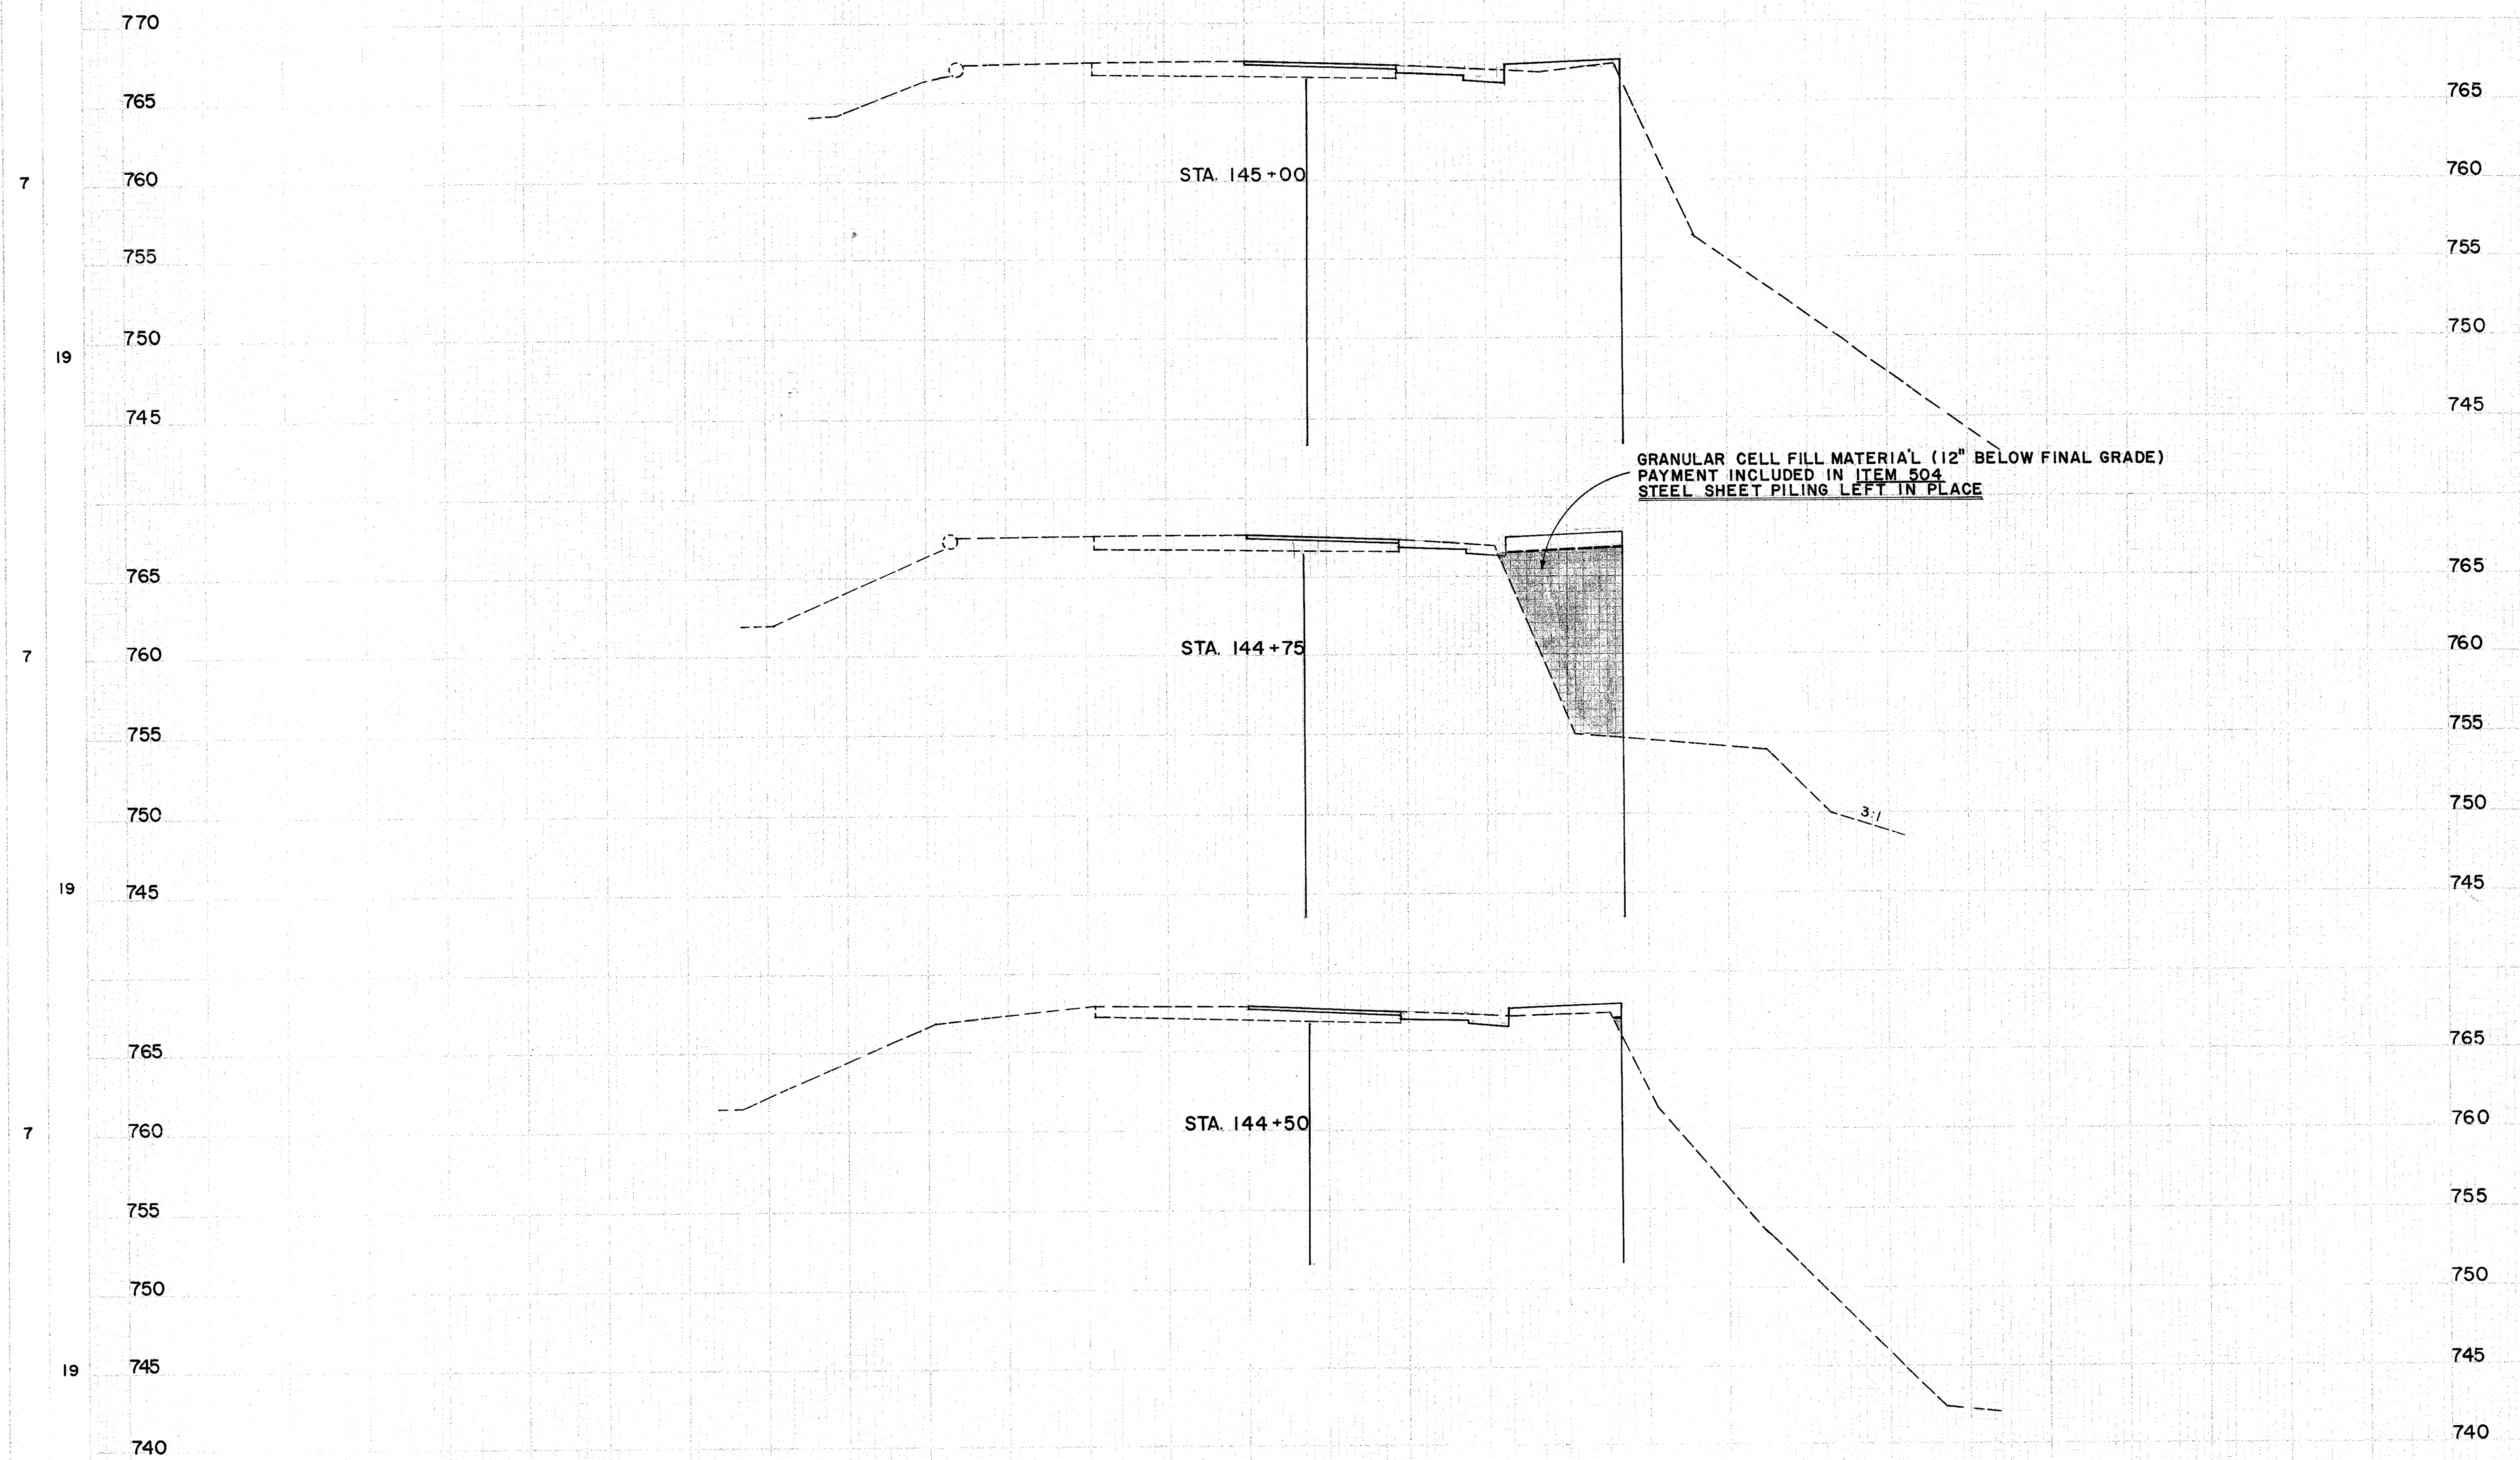

CROSS SECTION		VOLUME	
STA.	FEET	FEET	CU YD.
145+00	4	3	
144+75	3	8	
144+50	3	4	
		3	5
		3	6
		3	3

CROSS SECTIONS STA. 144+50 TO STA. 145+00

50 45 40 35 30 25 20 15 10 5 0 5 10 15 20 25 30 35 40 45 50 55 60 65 70