


50 45 40 35 30 25 20 15 10 5 0 5 10 15 20 25 30 35 40 45 50 55 60

0 END SEEDING QUANTITIES
STA. 145+75

END EARTHWORK QUANTITIES
STA. 145+75

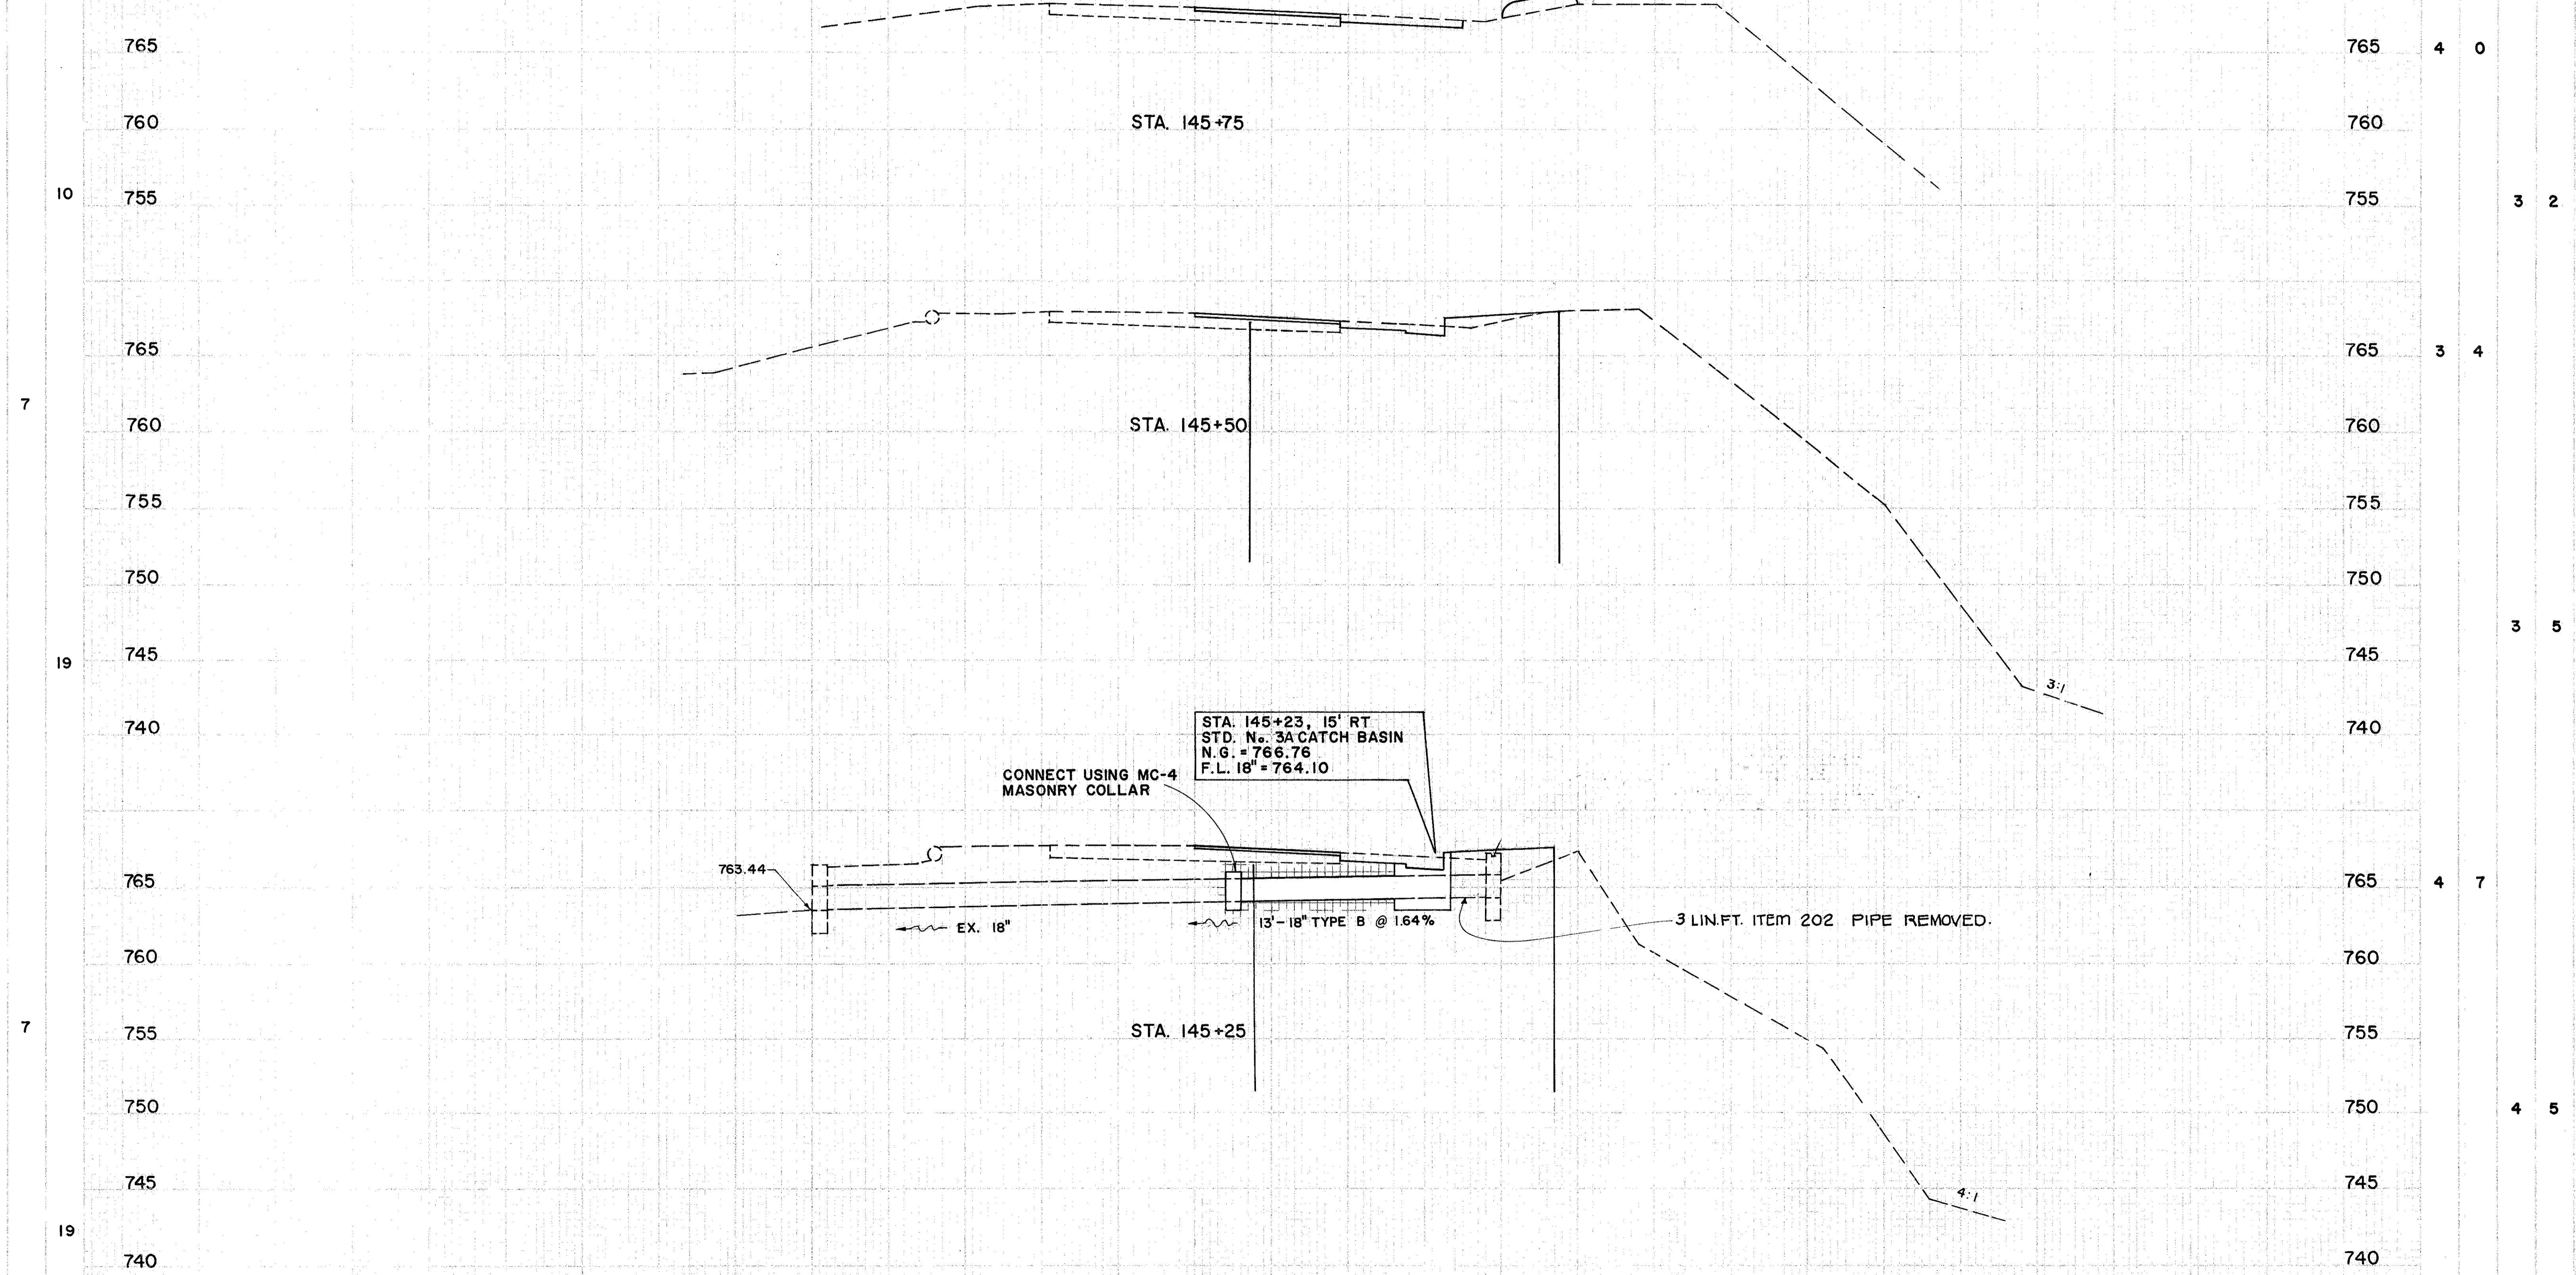

7 19 7 19 7 19

50 45 40 35 30 25 20 15 10 5 0 5 10 15 20 25 30 35 40 45 50 55 60 65 70

CROSS SECTIONS STA. 145+25 TO STA. 145+75