


CALC. BY: R.L.B.
 DATE: 6/92
 CHKD. BY: D.J.M.
 DATE: 6/92

LAK - 174 - 2.90
 LAKE COUNTY

OHIO
 FHWA 5
 REGION

11
 26

PLAN NO. 12D10046

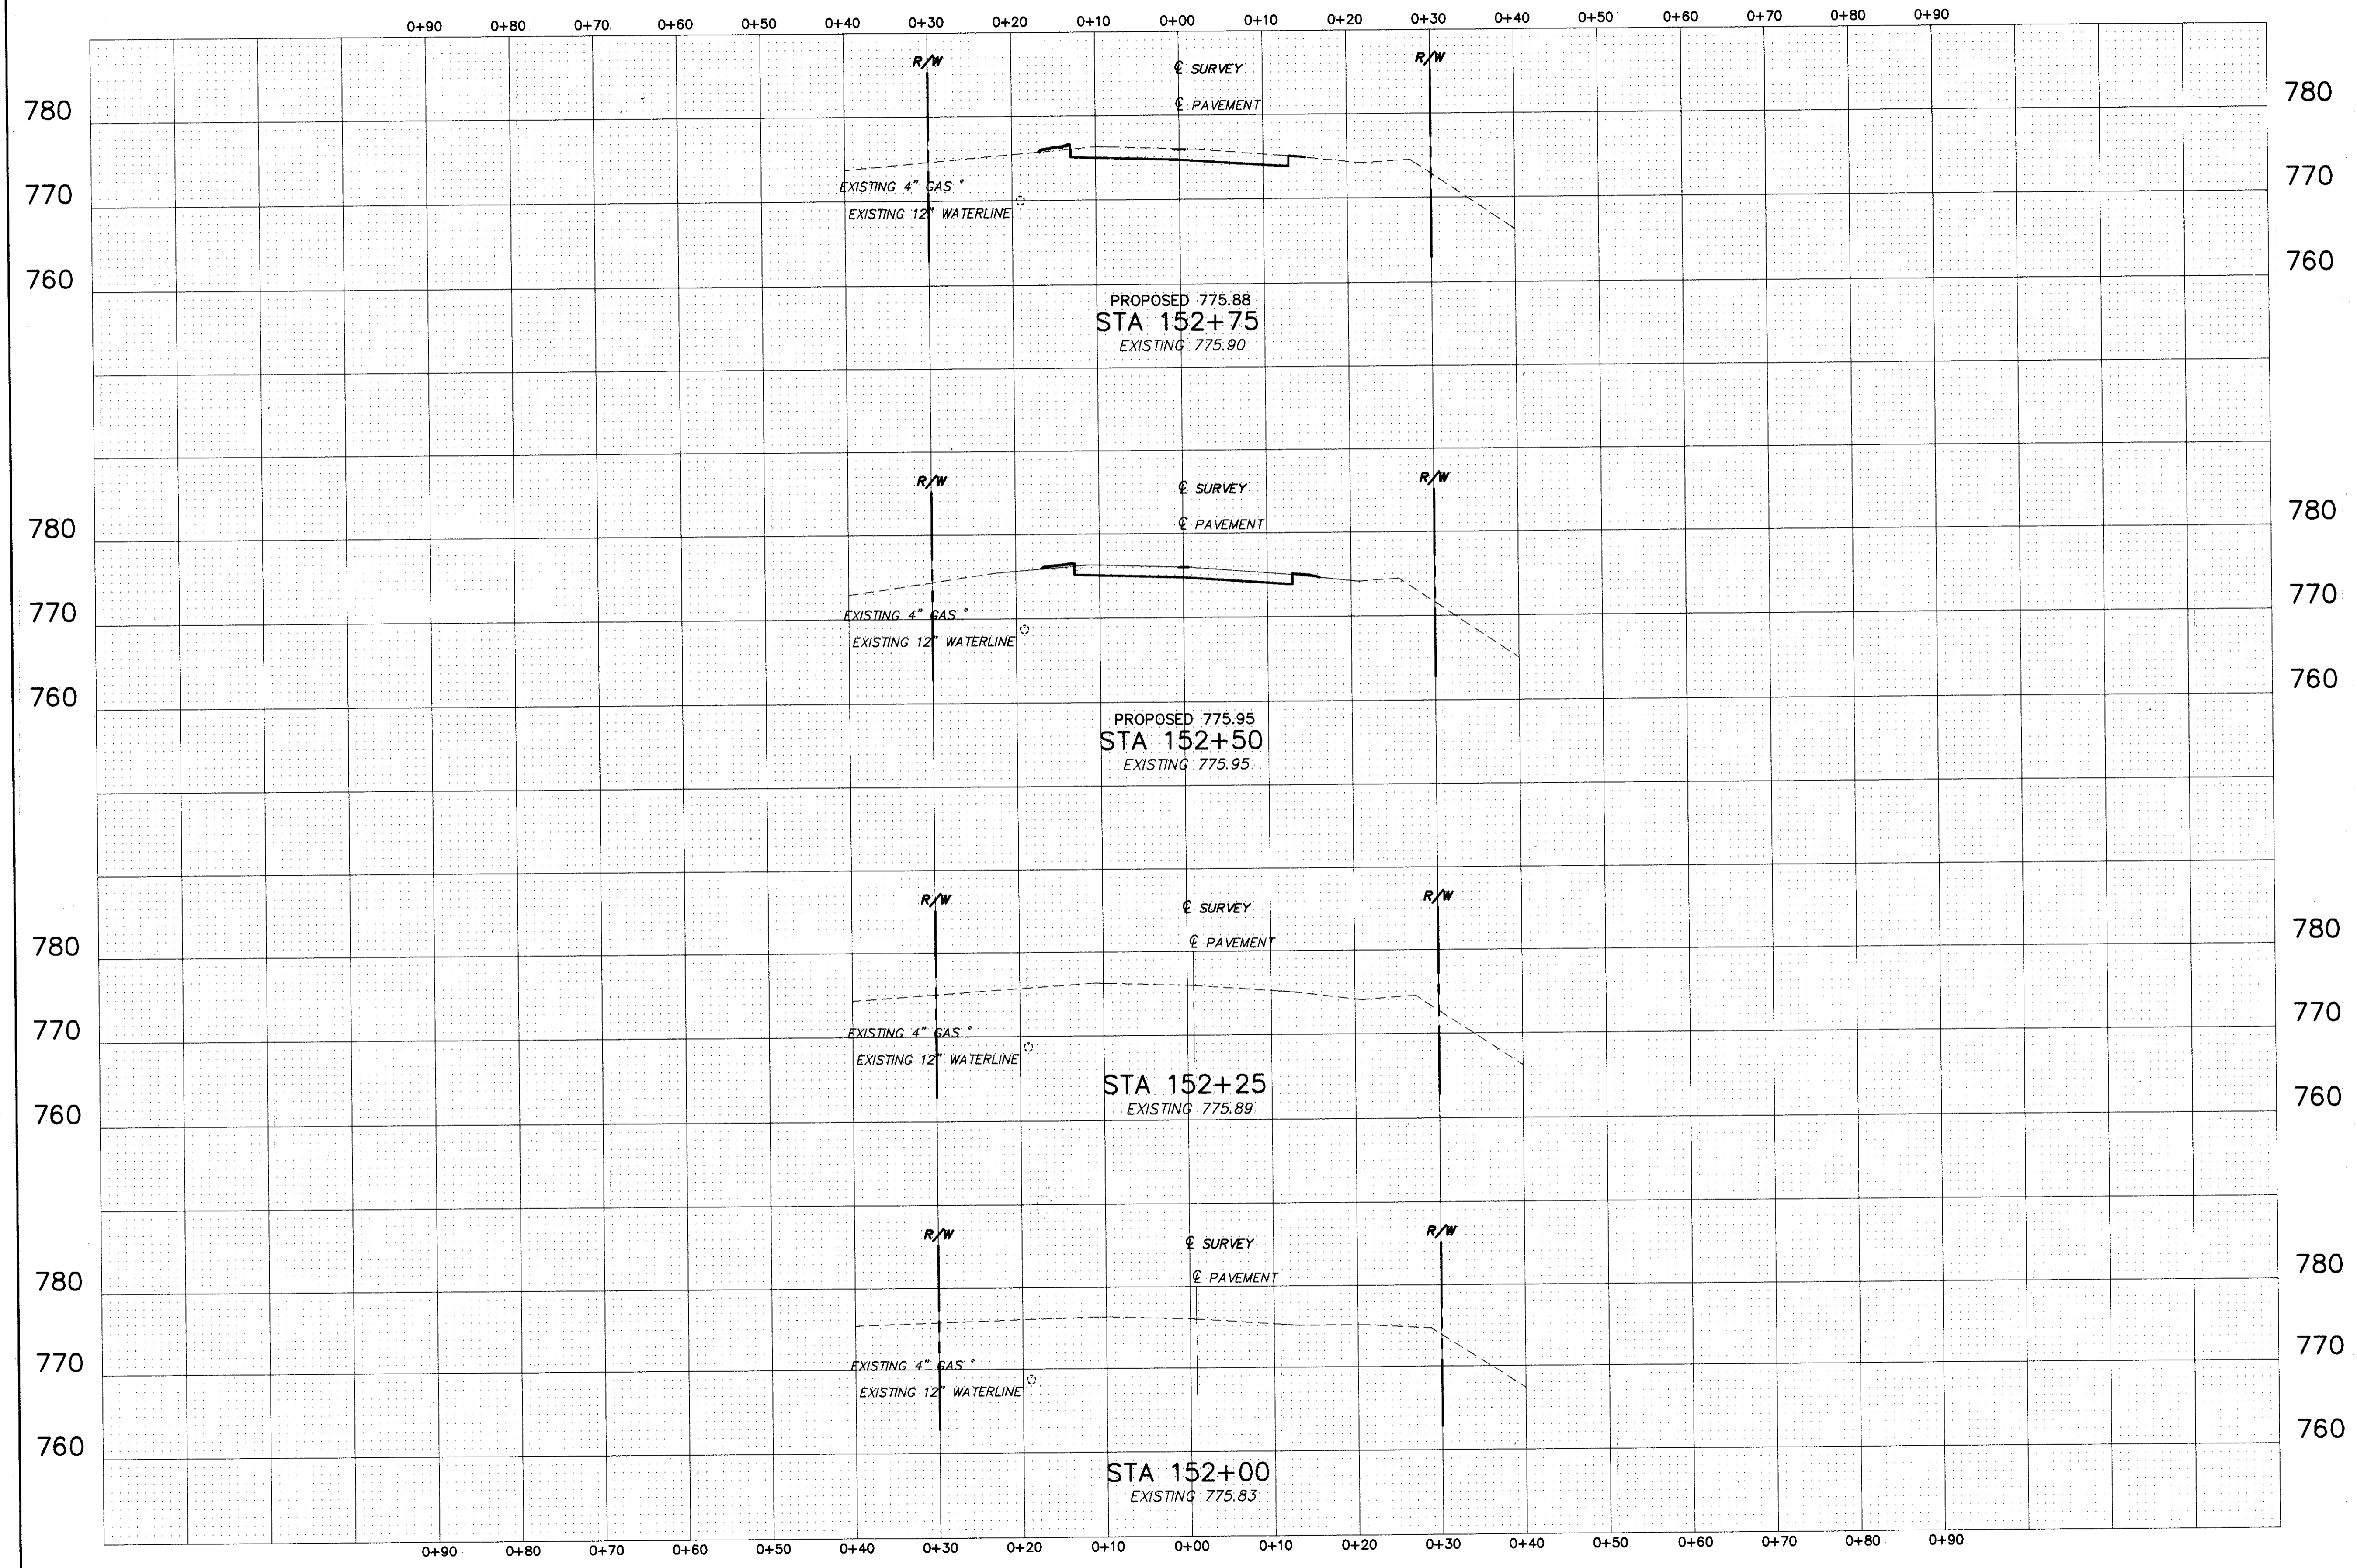

SEEDING END WIDTH	AREA (SQ.YDS.)	END AREA		VOLUME	
		CUT (SQ.FT.)	FILL (SQ.FT.)	CUT (CU.YDS.)	FILL (CU.YDS.)
10.0		34.5	0.8		
	29.2			30.9	0.8
11.0		32.2	0.9		
	15.3			0.0	0.4
0.0		0.0	0.0		
	0.0			0.0	0.0
0.0		0.0	0.0		

CROSS SECTIONS STA. 152+00 TO STA. 152+75