


CALC.  
BY E.L.B.  
DATE 6/92  
CHKD.  
BY D.J.W.  
DATE 6/92

LAK - 174 - 2.90  
LAKE COUNTY

OHIO  
FHWA 5  
REGION

13  
26

PLAN NO. 12D10046

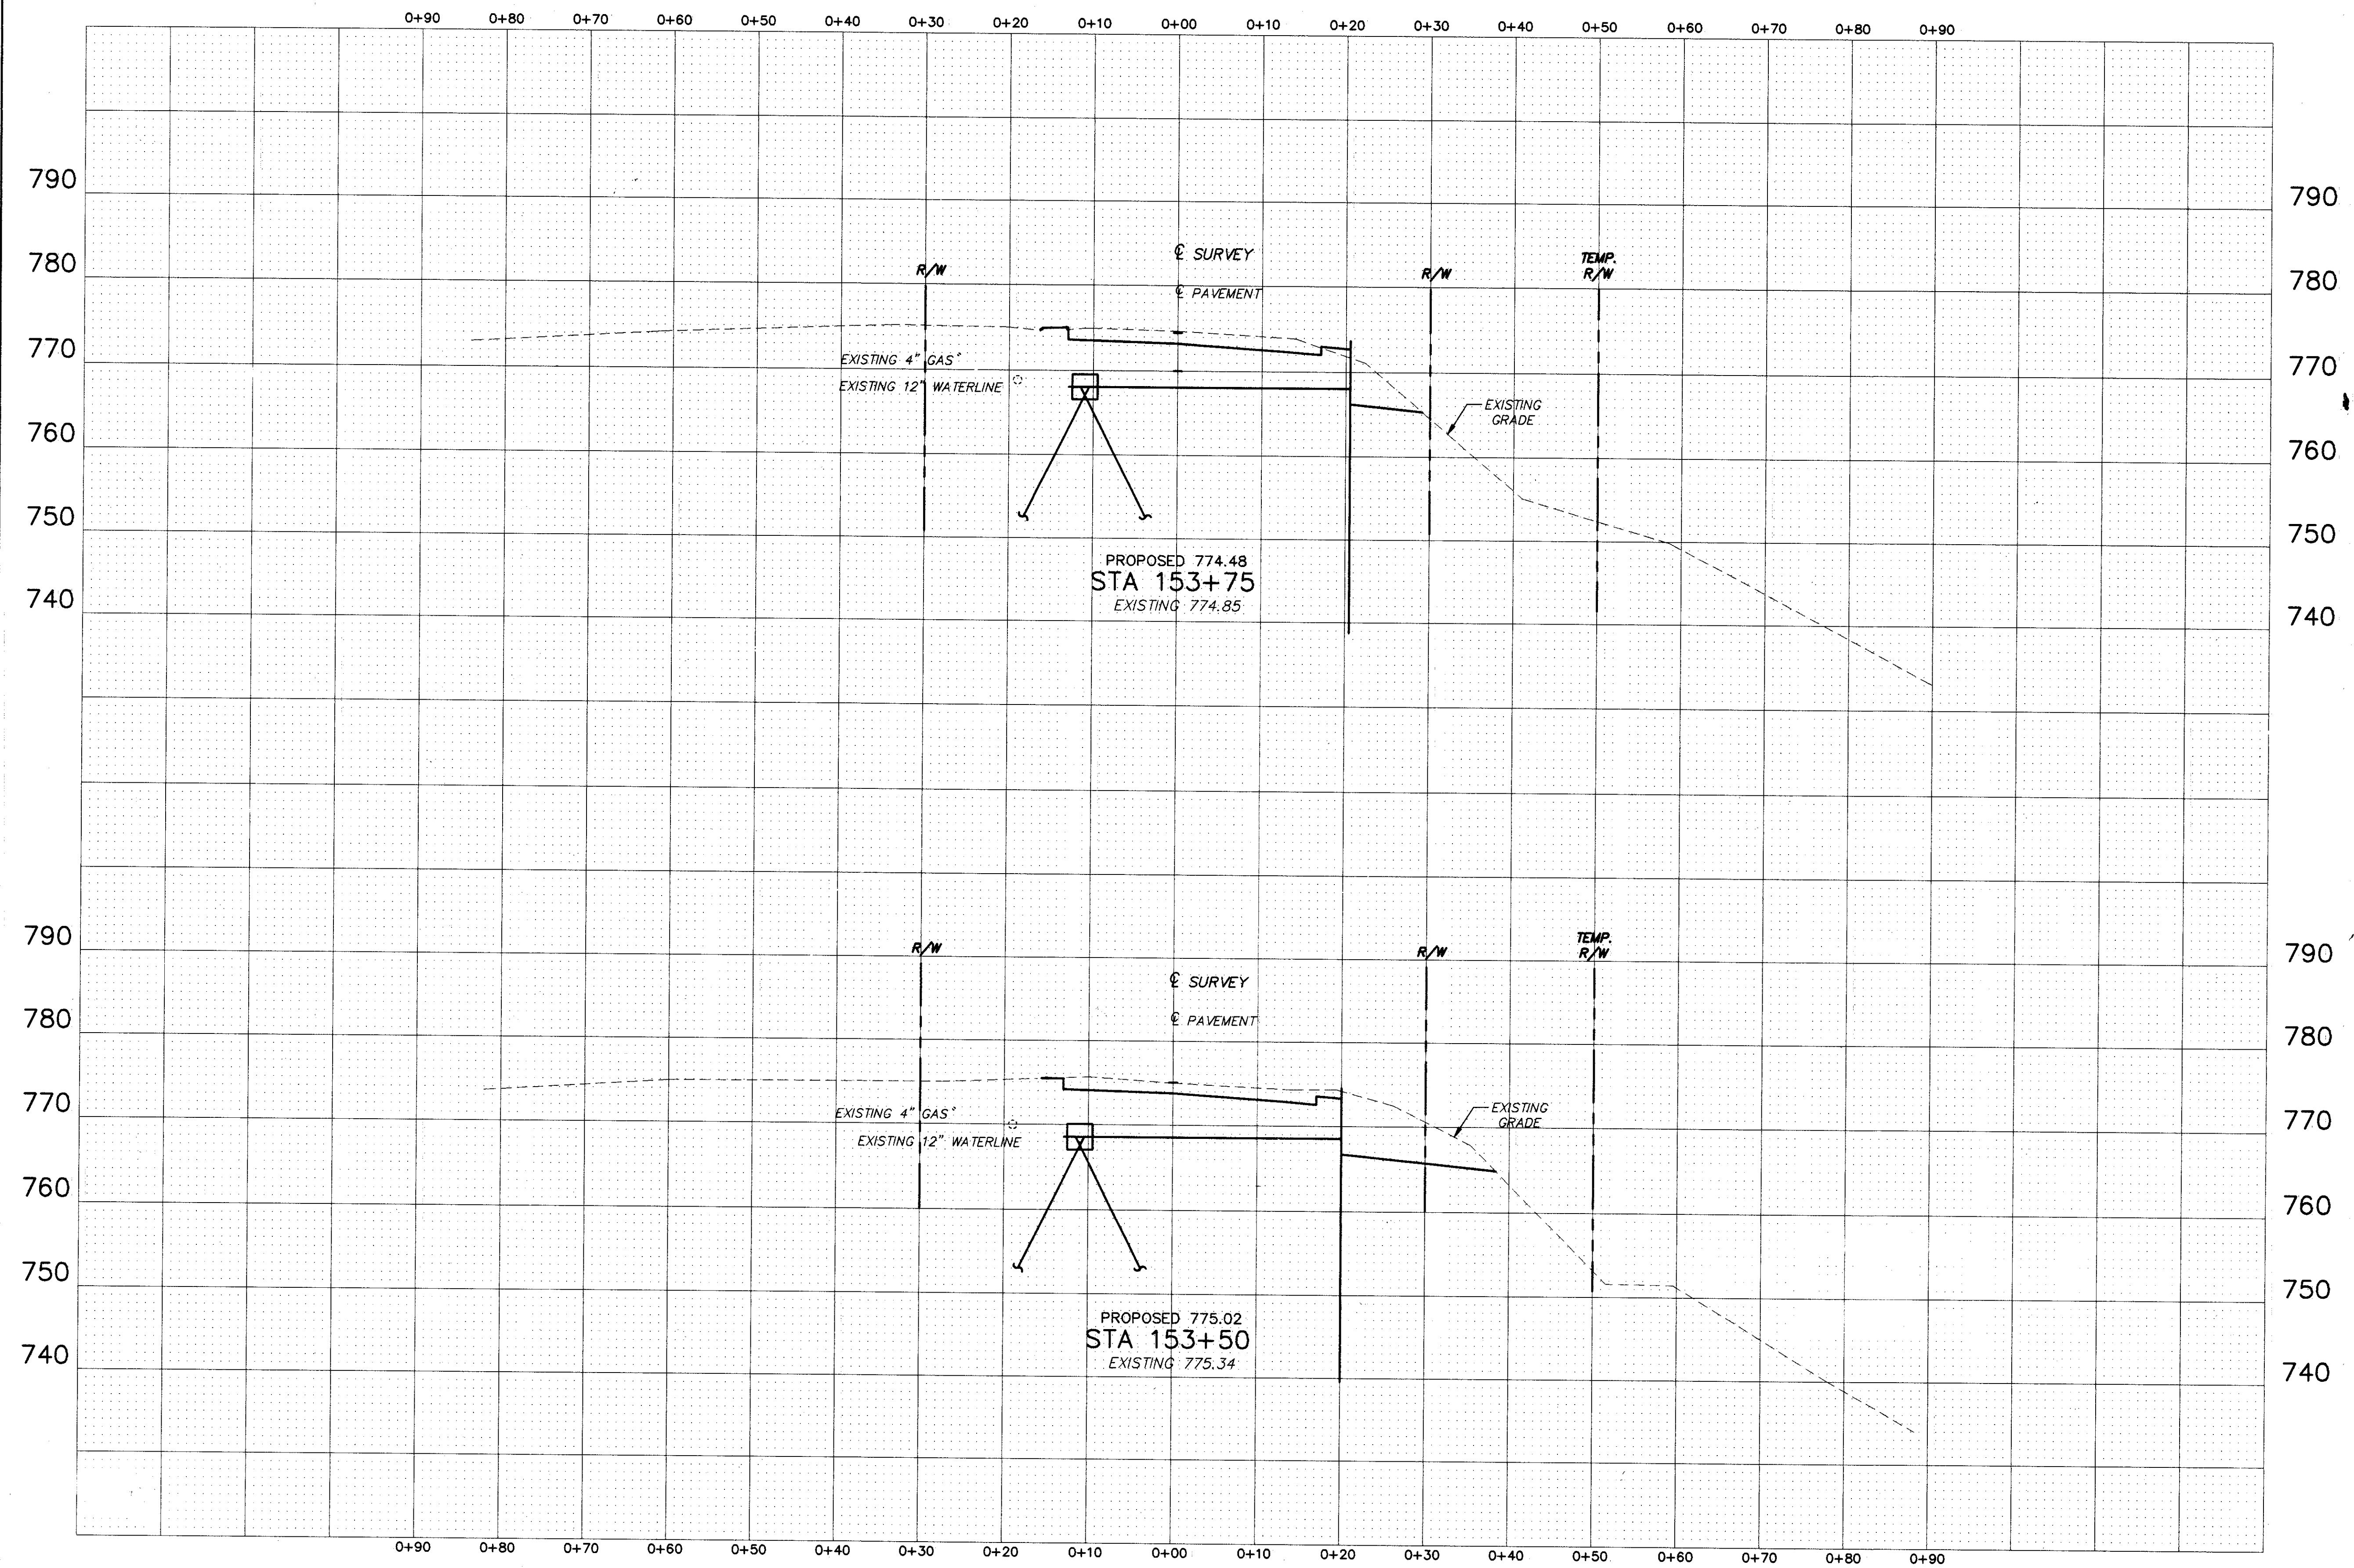

SEEDING END WIDTH	AREA (SQ. YDS.)	END AREA		VOLUME	
		CUT (SQ. FT.)	FILL (SQ. FT.)	CUT (CU. YDS.)	FILL (CU. YDS.)
15.0		70.0	2.4		
	55.6			94.6	1.1
25.0		134.4	0.0		
	75.0			140.4	0.0

CROSS SECTIONS STA. 153+50 TO STA. 153+75