


CALC.
BY: R.L.B.
DATE: 6/92
CHKD.
BY: D.J.W.
DATE: 6/92

LAK - 174 - 2.90
LAKE COUNTY

OHIO
FHWA 5
REGION

14
26

PLAN NO. 12D10046

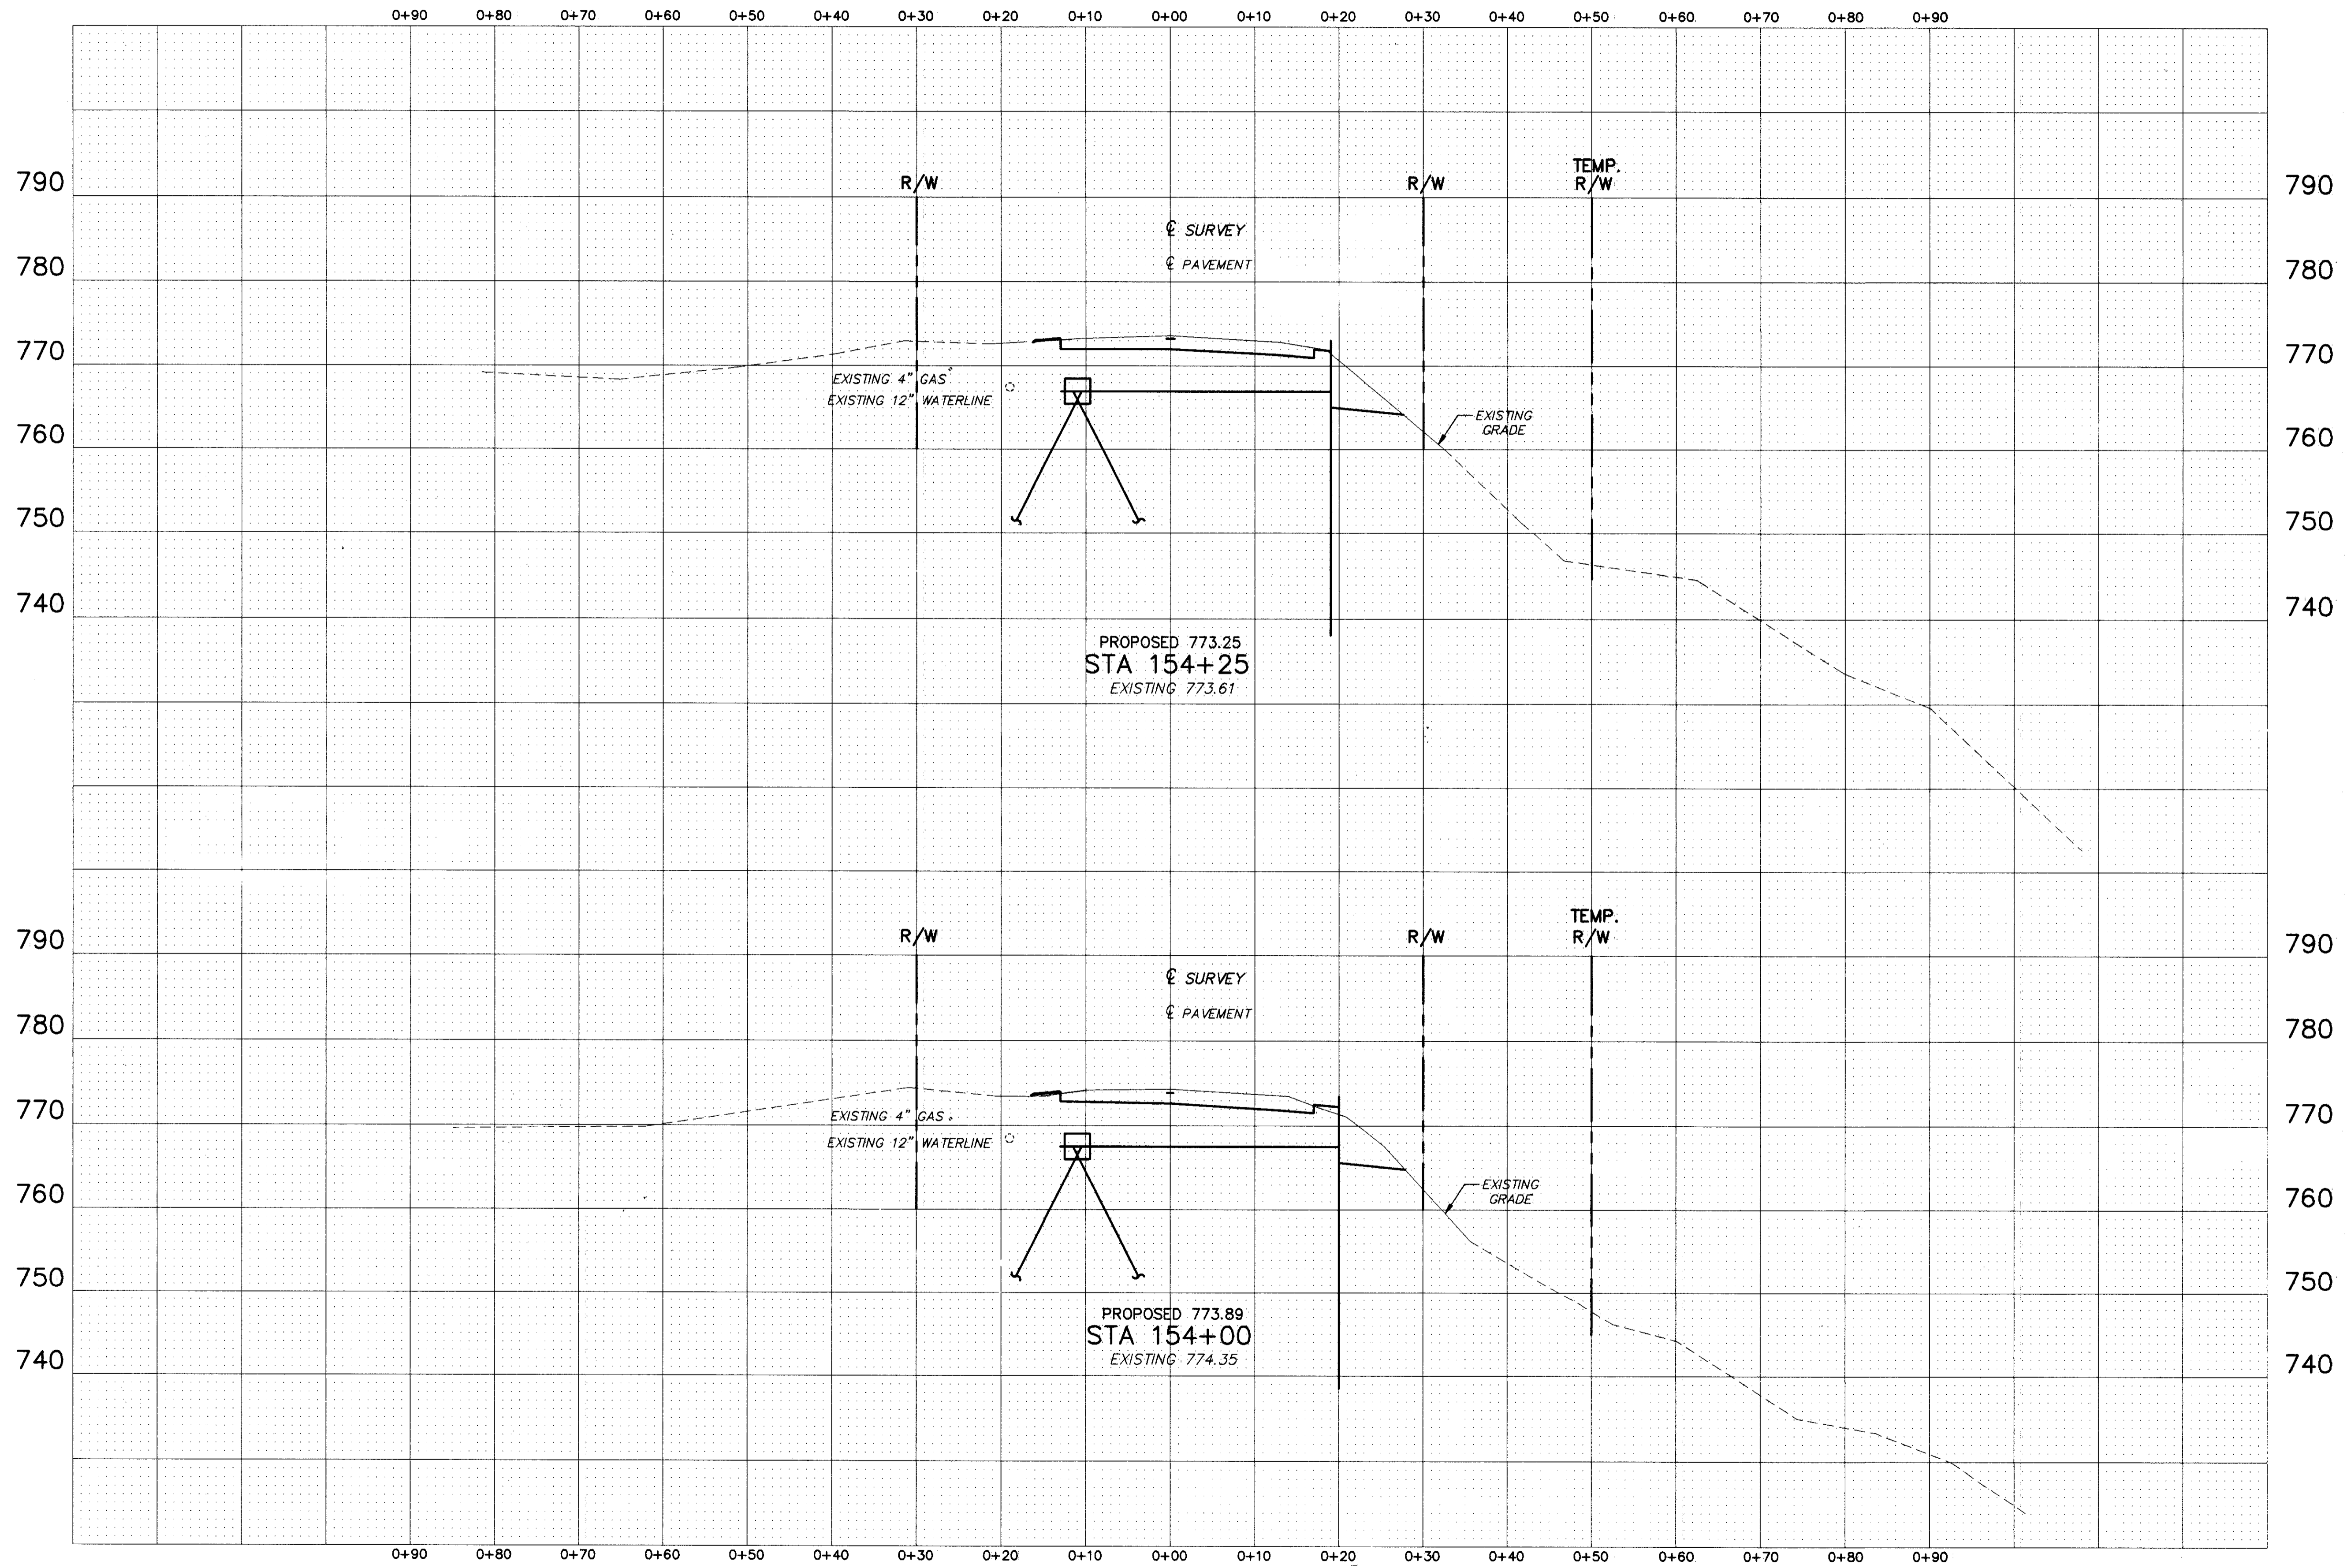

SEEDING		END AREA		VOLUME	
END WIDTH	AREA (SQ. YDS.)	CUT (SQ. FT.)	FILL (SQ. FT.)	CUT (CU. YDS.)	FILL (CU. YDS.)
15.0	69.8	0.4			
	41.7			66.4	1.4
15.0	73.6	2.6			
	41.7			66.5	2.4

CROSS SECTIONS STA. 154+00 TO STA. 154+25