


CONSTRUCTION SURVEY

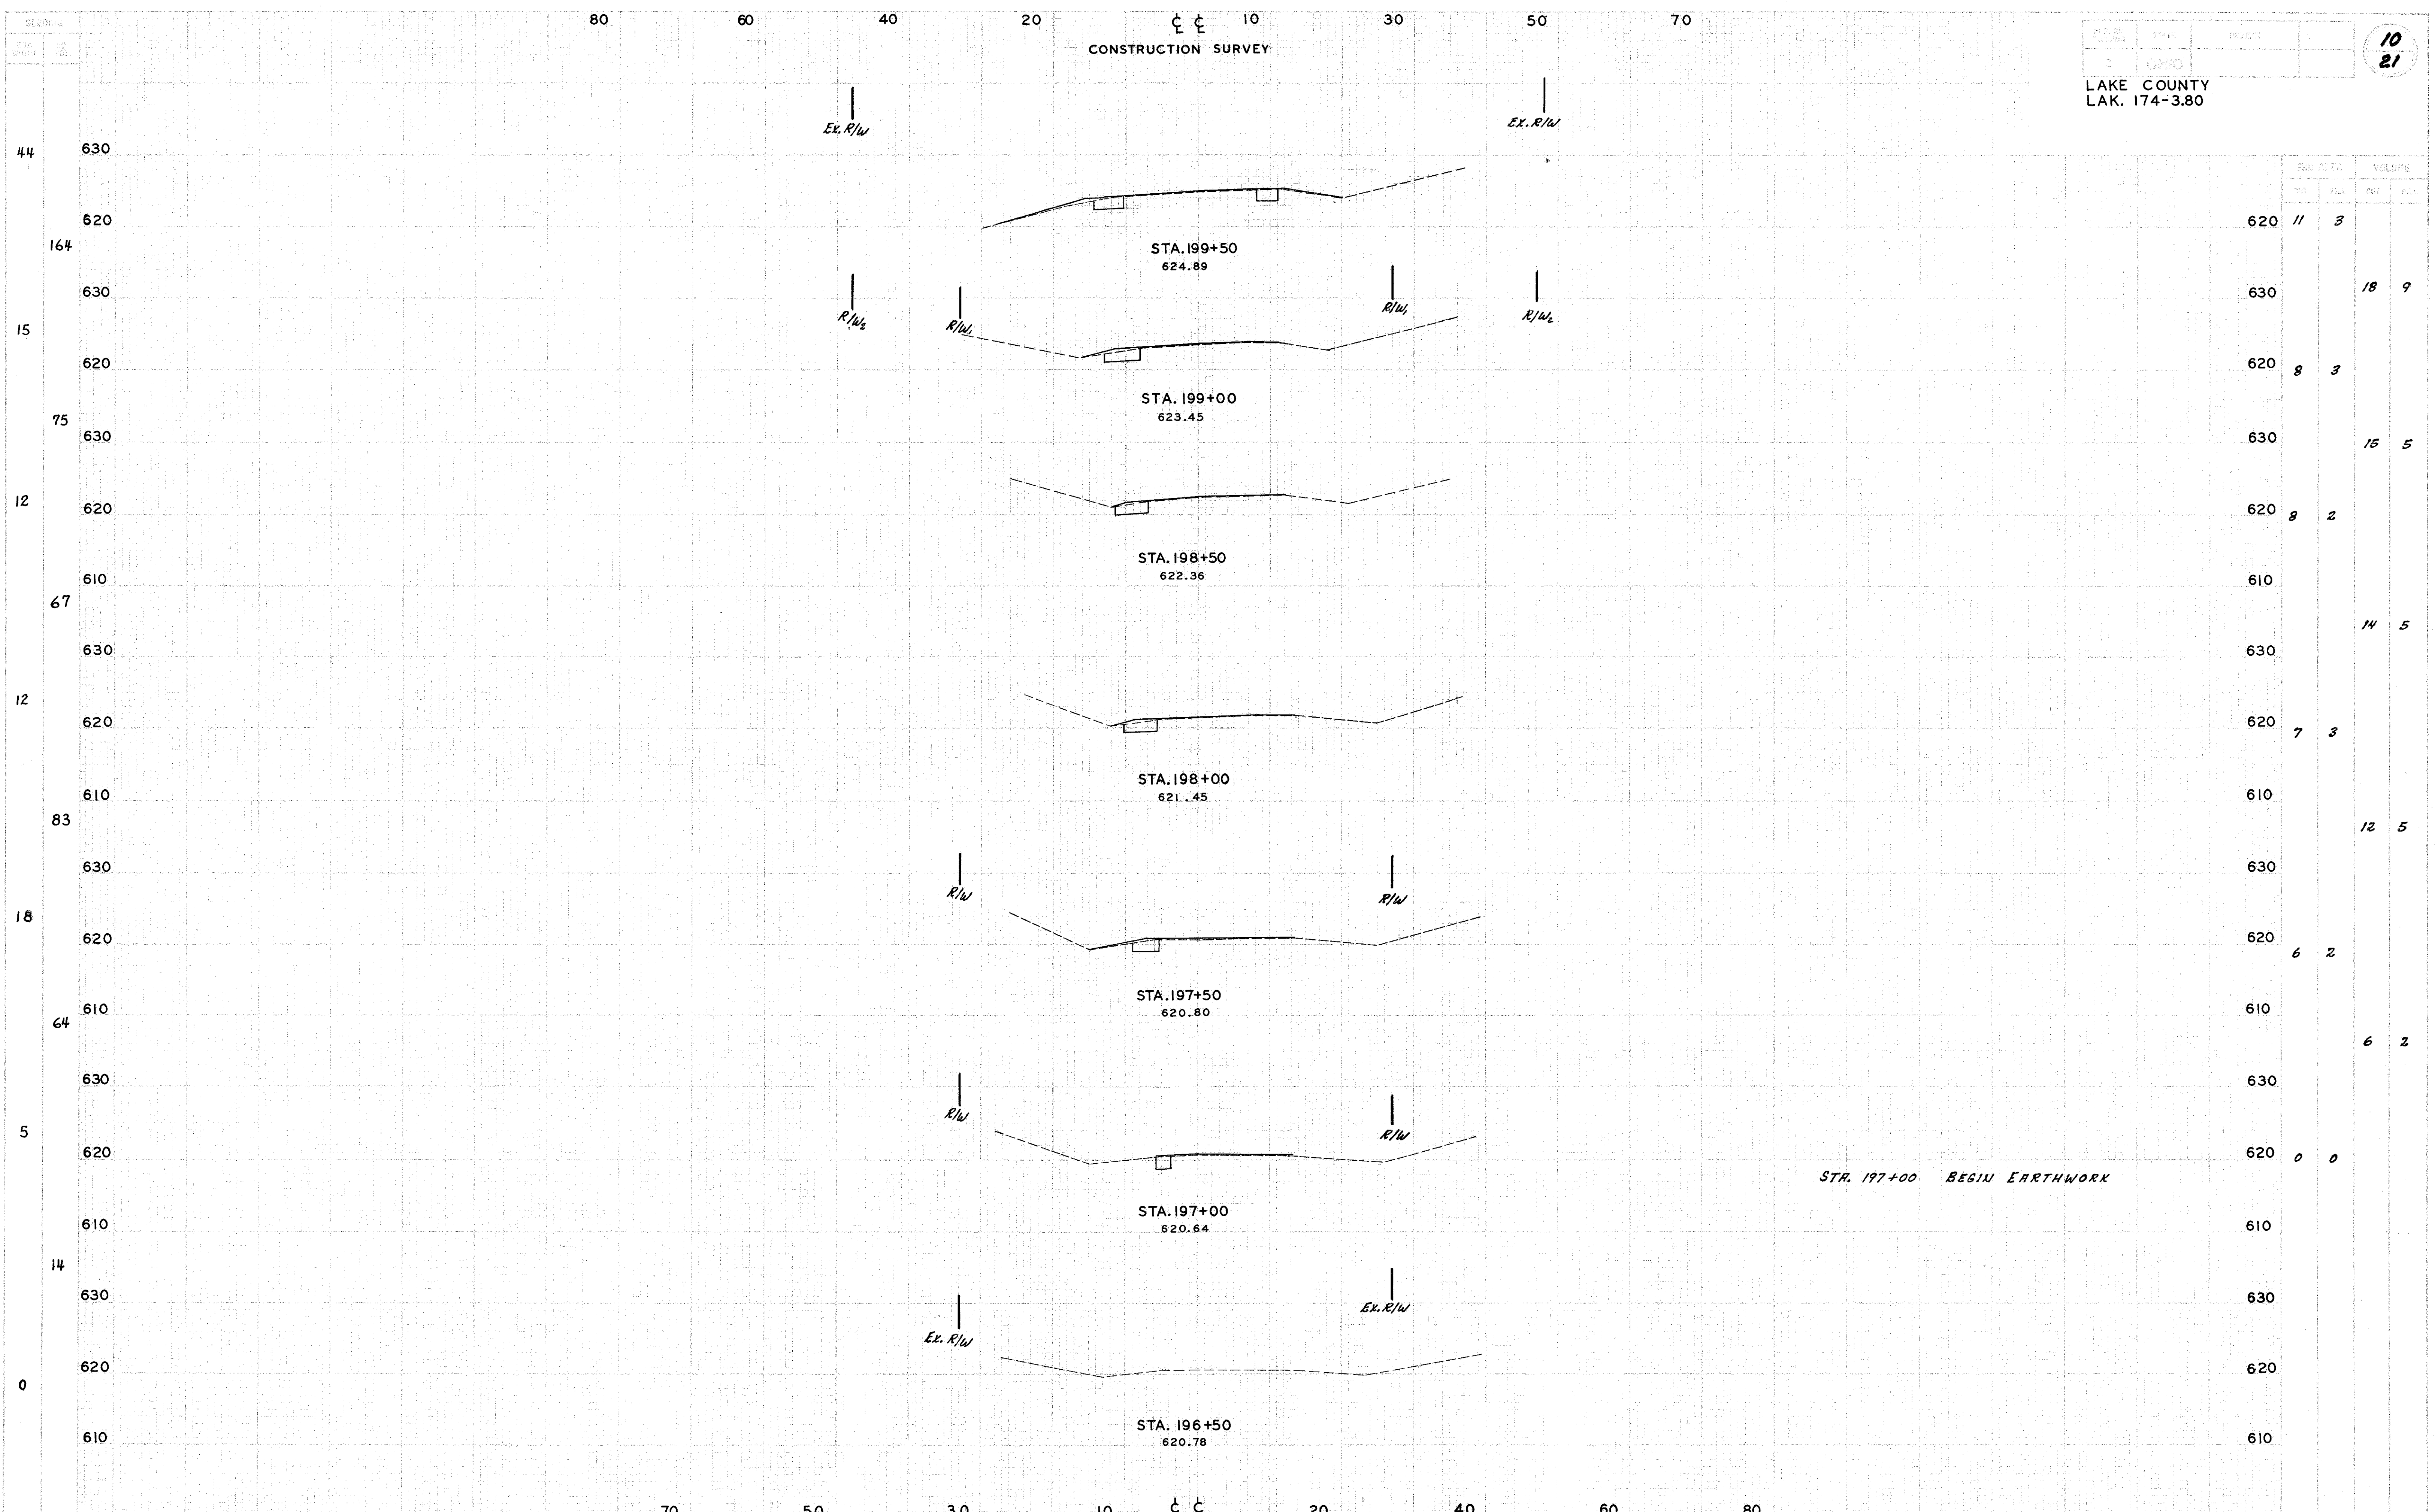

| STATION | CUT | | FILL | |
|---------|------|--------|------|--------|
| | FEET | VOLUME | FEET | VOLUME |
| 620 | 11 | 3 | | |
| 630 | | | 18 | 9 |
| 620 | 8 | 3 | | |
| 630 | | | 15 | 5 |
| 620 | 8 | 2 | | |
| 610 | | | 14 | 5 |
| 630 | | | | |
| 620 | 7 | 3 | | |
| 610 | | | 12 | 5 |
| 630 | | | | |
| 620 | 6 | 2 | | |
| 610 | | | 6 | 2 |
| 630 | | | | |
| 620 | 0 | 0 | | |
| 610 | | | | |
| 630 | | | | |
| 620 | | | | |
| 610 | | | | |

CROSS SECTIONS SR.174 STA.196+50 TO 199+50