


CONSTRUCTION SURVEY

LAKE COUNTY  
LAK. 174-3.80

12  
21

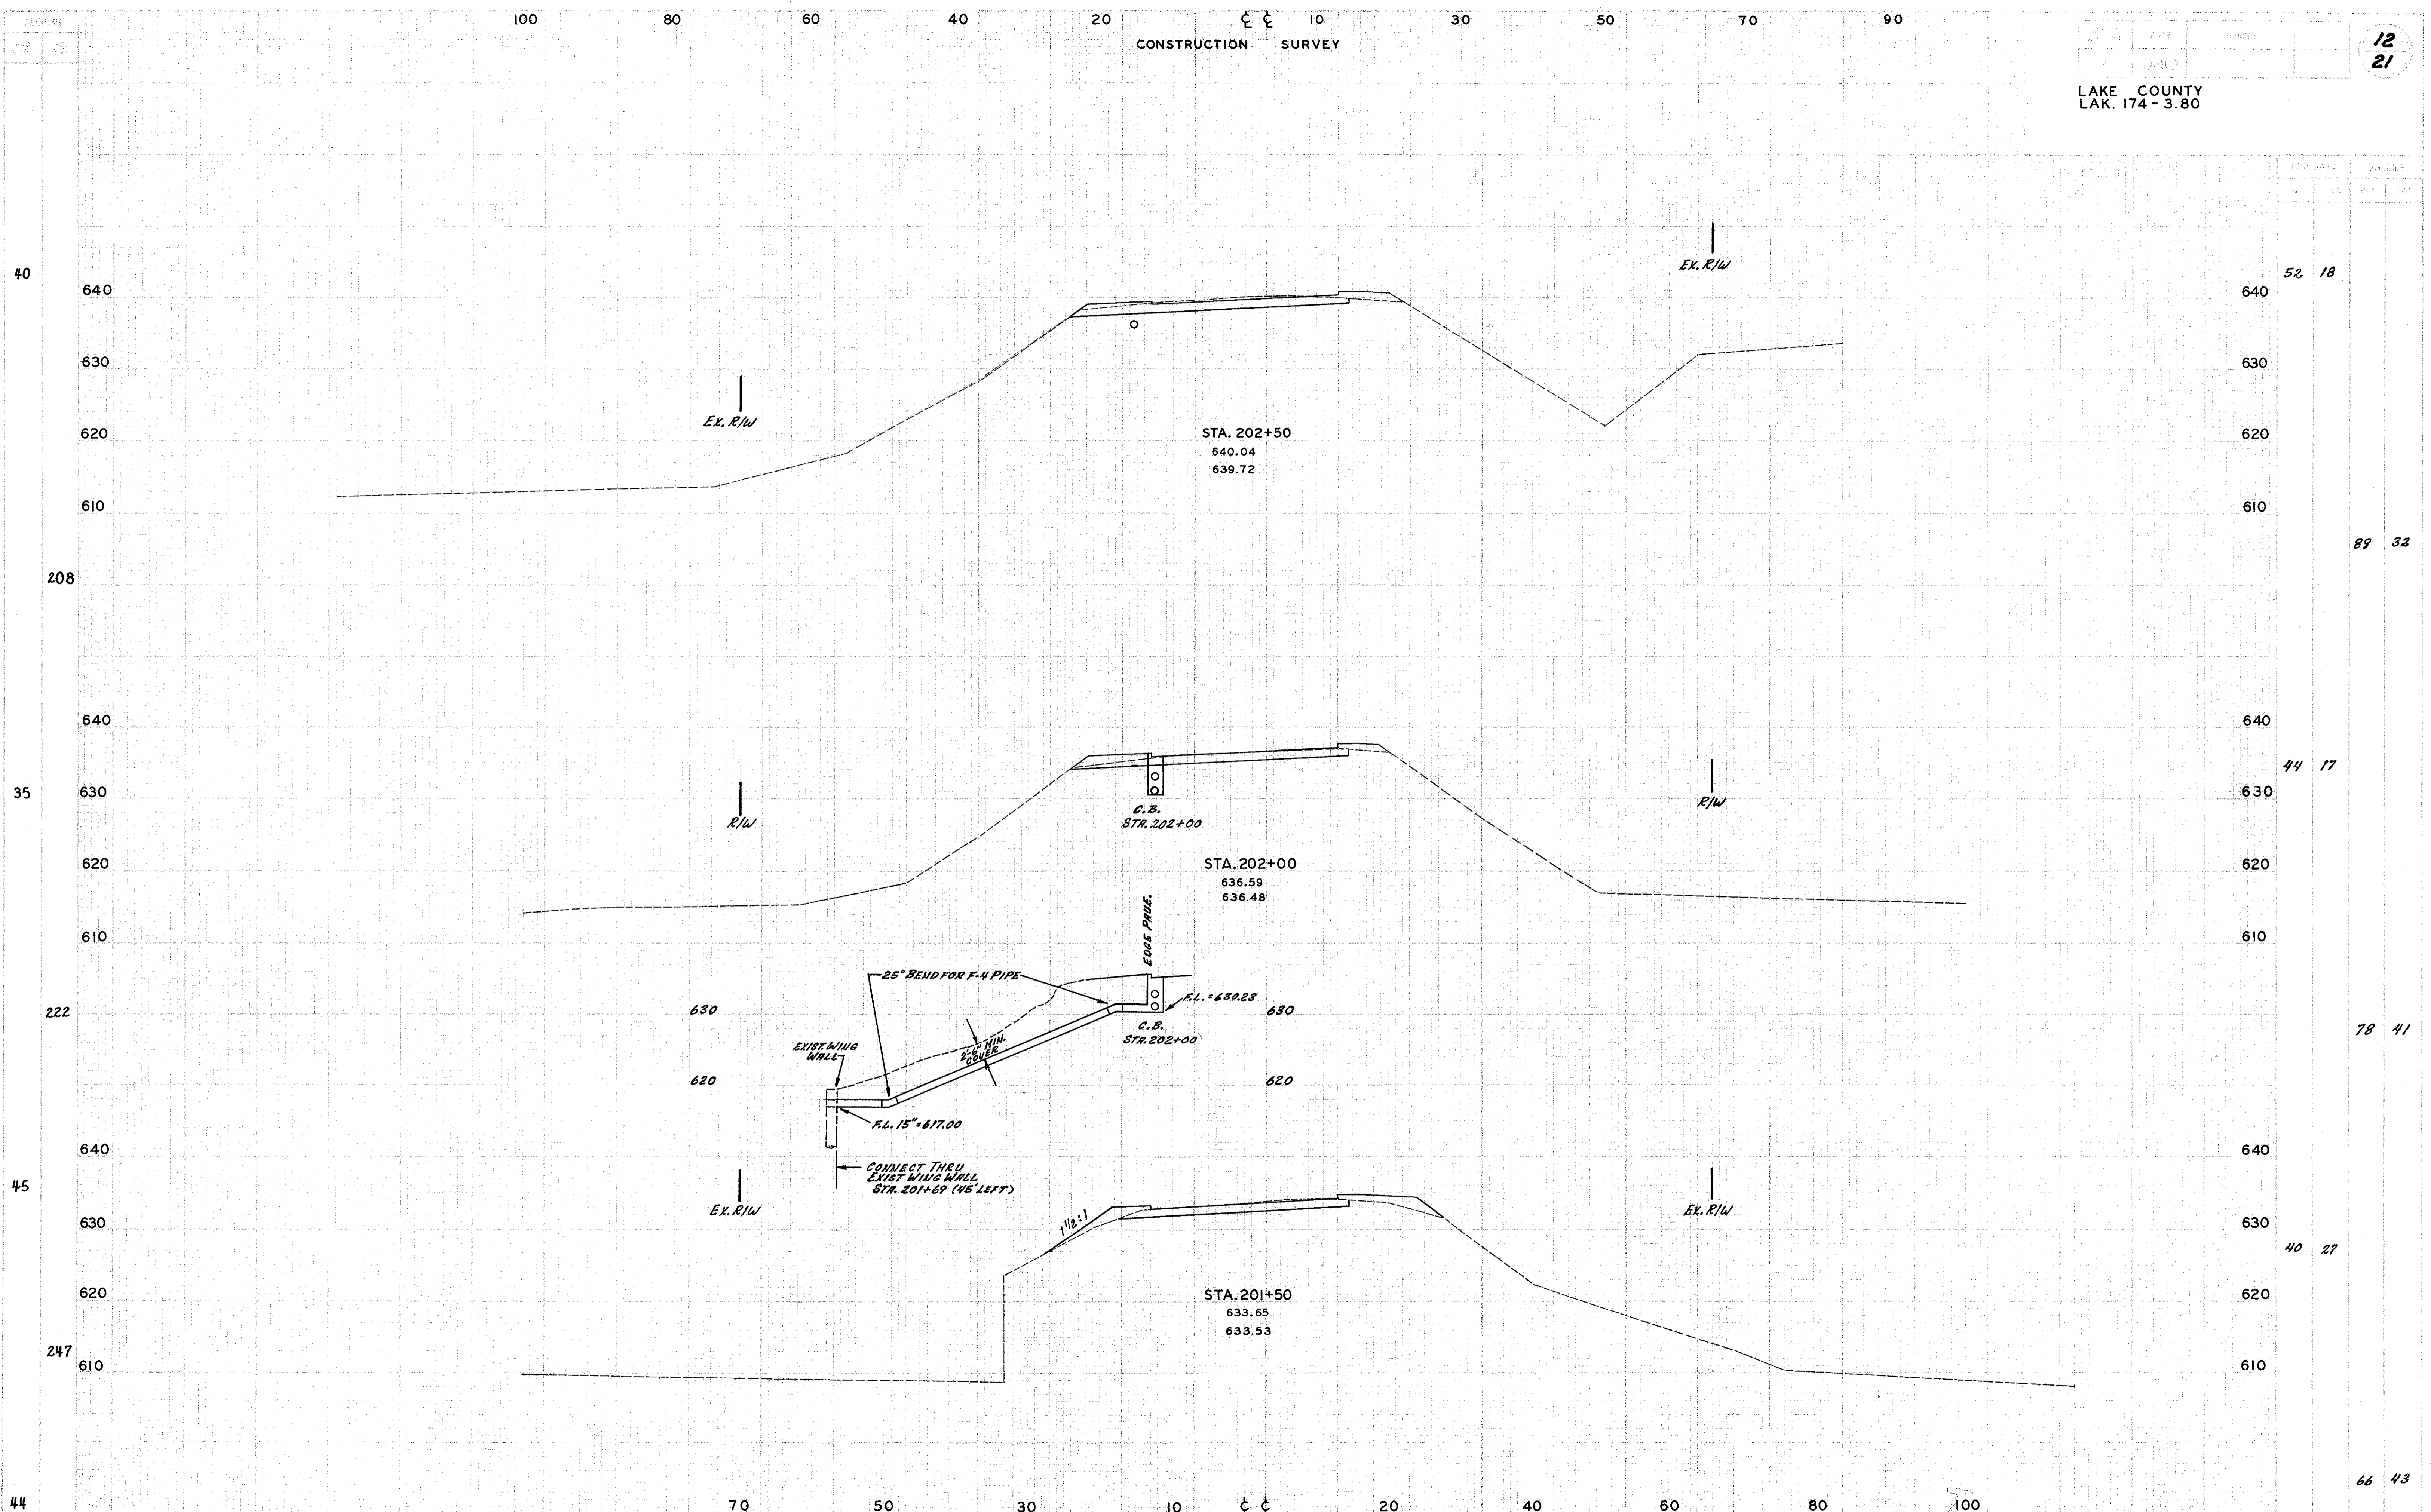

CROSS AREA		VOL. DIRT	
IN	OUT	OUT	IN
52	18		
89	32		
44	17		
78	41		
40	27		
66	43		

CROSS SECTIONS SR.174 STA. 201+50 TO 202+50